


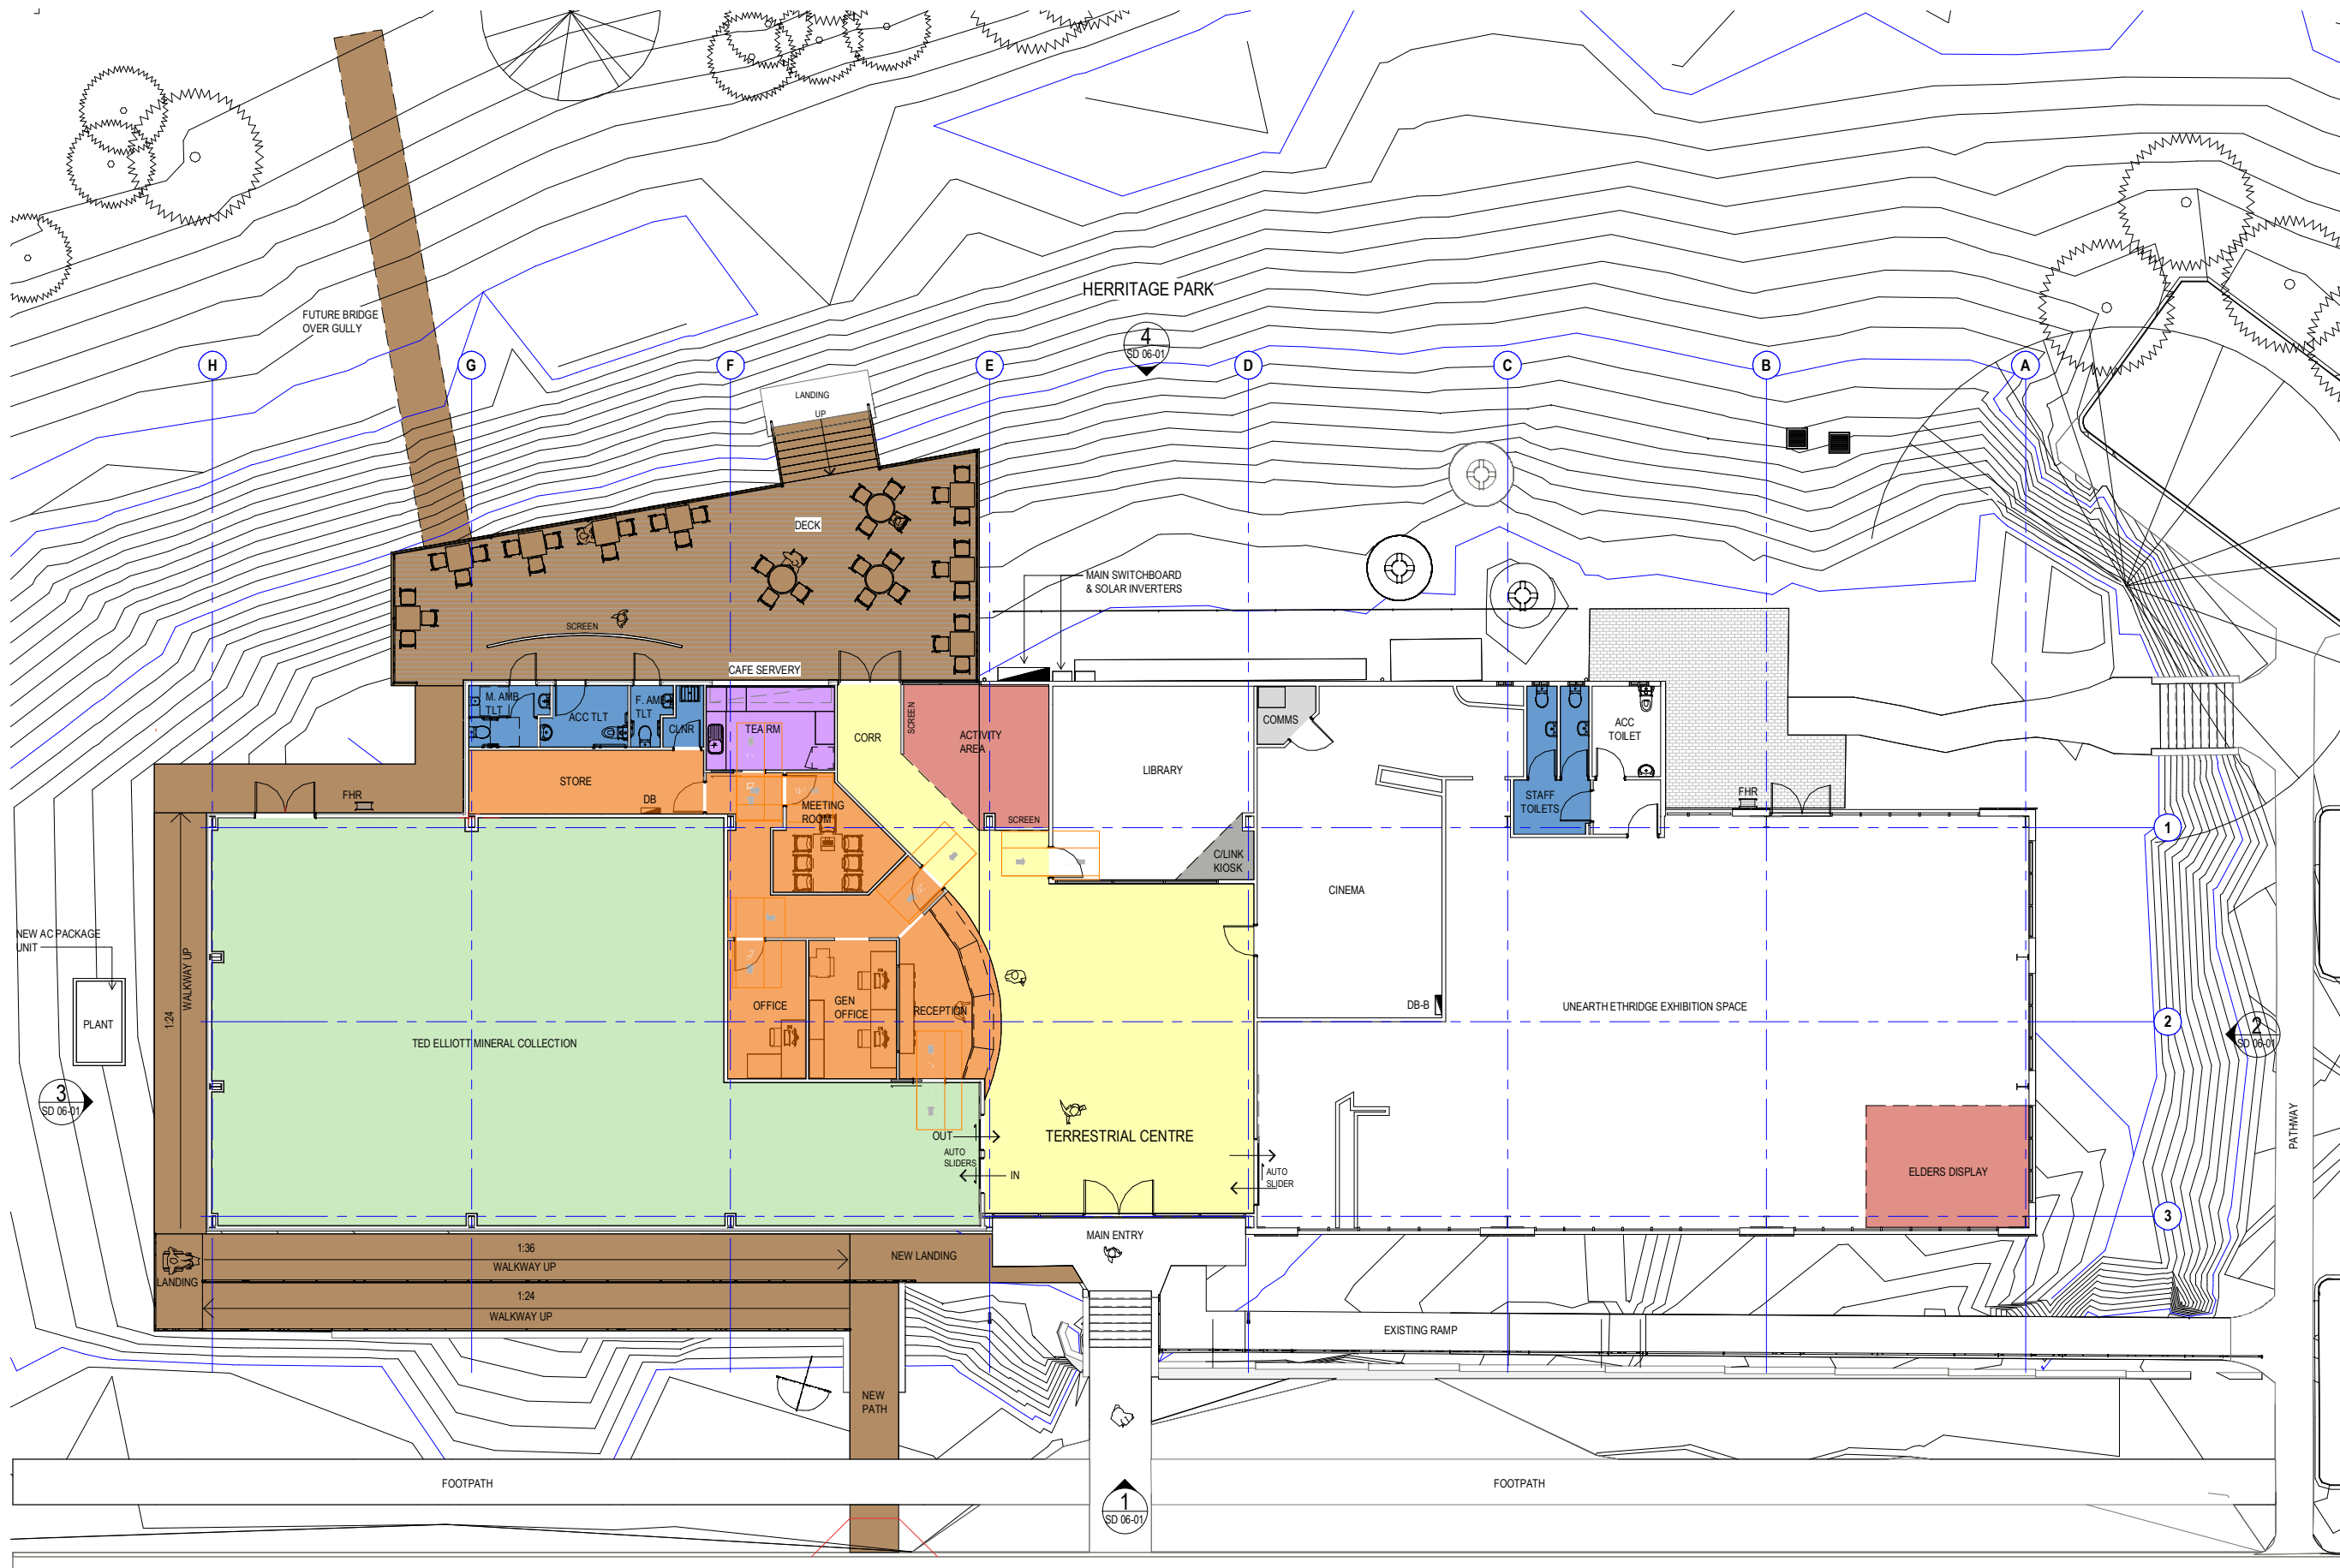

THE CONTRACTOR SHALL VERIFY ALL THE DIMENSIONS ON THE JOB BEFORE COMMENCING ANY WORK OR MAKING ANY SHOP DRAWINGS. TAKE FIGURED DIMENSIONS IN PREFERENCE TO SCALED

No.	Description	Date
1	Issued to Consultants	04-08-2025
2	Issued to Consultants	14-08-2025

Preliminary Issue



DAVID DERBYSHIRE FRAIA Dip Arch No 1649
Ralph Power Associates Pty Ltd A.C.N. 010 435 220
Second Floor, 112 Denham Street
PO Box 1603, Townsville, Q.4810
Telephone (07) 4772 1055 Facsimile (07) 4721 1229
Email RPA@rpaarchitects.com

PROJECT
TERRESTRIAL CENTRE
UPGRADE

CLIENT
HUTCHINSON BUILDERS
FOR ETHERIDGE SHIRE
COUNCIL

LOCATION
20 LOW ST, GEORGETOWN
QLD 4871

DESIGNED	DD
DRAWN	KJ
CHECKED	DD
DATE	01/08/25
SCALE	1 : 100

GA FLOOR PLAN -
GROUND

RPA JOB No.	DRAWING No.	ISSUE
2604	SD 02-02	2