

REPLACEMENT OF FENCING IN MOUNT SURPRISE AIR STRIP




PROPOSED WORK SITE

LOCATION OF WORK

SHEET INDEX :

- SN01 DRAWING INDEX AND LOCALITY PLAN
- SN02 GENERAL NOTES
- SN03 PLANS
- SN04 GATE ELEVATIONS
- SN05 FENCE ELEVATION AND PARTIAL PLAN

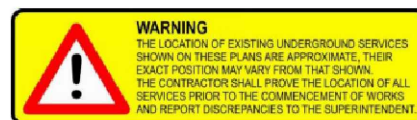

FOR CONSTRUCTION

Rev	DATE	REVISION DETAILS	BY

CIVIL BUILD DESIGN(CBD) CONSULTANTS
 14 SPENCE STREET, CAIRNS,QLD 4870
 Phone: 0426 005 780
 email: info@cbdconsultants.com.au

PROJECT TITLE:
REPLACEMENT OF AIR STRIP FENCING

DRAWING DESCRIPTION:
 Layout Plan

Etheridge Shire Council
 P.O.BOX 12, ST.GEORGE STREET
 GEORGETOWN
 QLD 4871

DESIGNED BY: RR	DATE: 30/7/2024	FIELD BOOK/FILE:	DATUM: AHD
DRAWN BY: SHAH	DATE: 5/8/2024	SURVEYED BY:	DATE:
CHECKED BY: RR	DATE: 5/8/2024	JOB NO:	
APPROVED BY: RR	DATE: 5/8/2024	Sheet No 01	No In Set A3
DRAWING NUMBER: CBD_2024_0002		SIZE A3	REV 1

REPLACEMENT OF FENCING IN MOUNT SURPRISE AIR STRIP

GENERAL NOTES

1. ALL WORKS ARE TO BE CARRIED OUT IN ACCORDANCE WITH THE CONDITIONS OF CONTRACT, THE CURRENT ETHERIDGE SHIRE COUNCIL AND THE DEPARTMENT OF TRANSPORT AND MAIN ROADS SPECIFICATIONS AND STANDARD DRAWINGS AND TO THE SATISFACTION OF THE CONTRACT SUPERINTENDENT.
2. THE ETHERIDGE SHIRE COUNCIL AND ALL RELEVANT SERVICE AUTHORITIES SHALL BE NOTIFIED IN WRITING A MINIMUM OF SEVEN (7) DAYS PRIOR TO THE COMMENCEMENT OF WORKS.
3. ALL LEVELS ARE TO A.H.D. AND DIMENSION ARE IN METERS UNLESS OTHERWISE STATED.
4. UPON THE COMMENCEMENT OF CONSTRUCTION WORKS, THE CONTRACTOR MUST COMPLY WITH THE RECOMMENDATIONS OF THE ENVIRONMENT PROTECTION AUTHORITY PUBLICATION 'CONSTRUCTION TECHNIQUES FOR SEDIMENT CONTROL'.
5. THE LOCATION OF ALL EXISTING SERVICES SHOWN ON THESE PLANS ARE APPROXIMATE AND THEIR EXACT LOCATION SHALL BE PROVEN ON SITE BY THE CONTRACTOR PRIOR TO THE COMMENCEMENT OF ANY WORKS. ANY DISCREPANCIES SHALL BE REPORTED TO THE SUPERINTENDENT.
6. ANY DAMAGE CAUSED TO EXISTING SERVICES AND ANY COSTS ASSOCIATED WITH REPAIRS OR LOSS ARE THE RESPONSIBILITY OF THE CONTRACTOR.
7. UNLESS OTHERWISE SHOWN, NO TREES SHALL BE REMOVED OR TRIMMED WITHOUT PRIOR CONSENT OF THE SUPERINTENDENT. TREES DESIGNATED FOR REMOVAL INCLUDE GRUBBING.
8. PRIOR TO THE COMMENCEMENT OF WORKS, THE CONTRACTOR SHALL PREPARE A SITE SPECIFIC ENVIRONMENTAL MANAGEMENT PLAN TO THE SATISFACTION OF THE SUPERINTENDENT. (NOT APPLICABLE FOR THIS CONTRACT)
9. ALL STORM WATER AND CONDUIT TRENCHES UNDER ROAD PAVEMENT AND/ OR UNDER CONCRETE PAVING SHALL WITH APPROVED CRUSHED ROCK AND COMPACTED IN 200 mm LAYERS, ALL AS SPECIFIED.(NOT APPLICABLE FOR THIS CONTRACT)-N/A
10. THE CONTRACTOR IS RESPONSIBLE FOR THE REMOVAL AND DISPOSAL OF ALL RUBBISH AND SPOIL FROM THE SITE.
11. NO TOPSOIL SHALL BE REMOVED FROM THE SITE WITHOUT CONSENT FROM THE SUPERINTENDENT.
12. ALL PRE-MIX CONCRETE SHALL HAVE A 28 DAY STRENGTH OF 32MPa UNLESS OTHERWISE SPECIFIED.
13. ALL POSTS , RAILS AND GATES HOT DIP GALVANISED IN ACCORDANCE WITH AS1725.1 AND AS 4792



FOR CONSTRUCTION

Rev	DATE	REVISION DETAILS	BY


CIVIL BUILD DESIGN(CBD) CONSULTANTS
 14 SPENCE STREET, CAIRNS,QLD 4870
 Phone: 0426 005 780
 email: info@cbdconsultants.com.au

PROJECT TITLE:
REPLACEMENT OF AIR STRIP FENCING

 DRAWING DESCRIPTION:
 GENERAL NOTES

Etheridge Shire Council
 P.O.BOX 12, ST.GEORGE STREET
 GEORGETOWN
 QLD 4871


DESIGNED BY: RR	DATE: 30/7/024	FIELD BOOK/FILE:	DATUM: AHD
DRAWN BY: SHAH	DATE: 5/8/024	SURVEYED BY:	DATE:
CHECKED BY: RR	DATE: 5/8/024	JOB NO:	
APPROVED BY: RR	DATE: 5/8/024	Sheet No 02	No In Set A3
DRAWING NUMBER: CBD_2024_0002		SIZE A3	REV 1

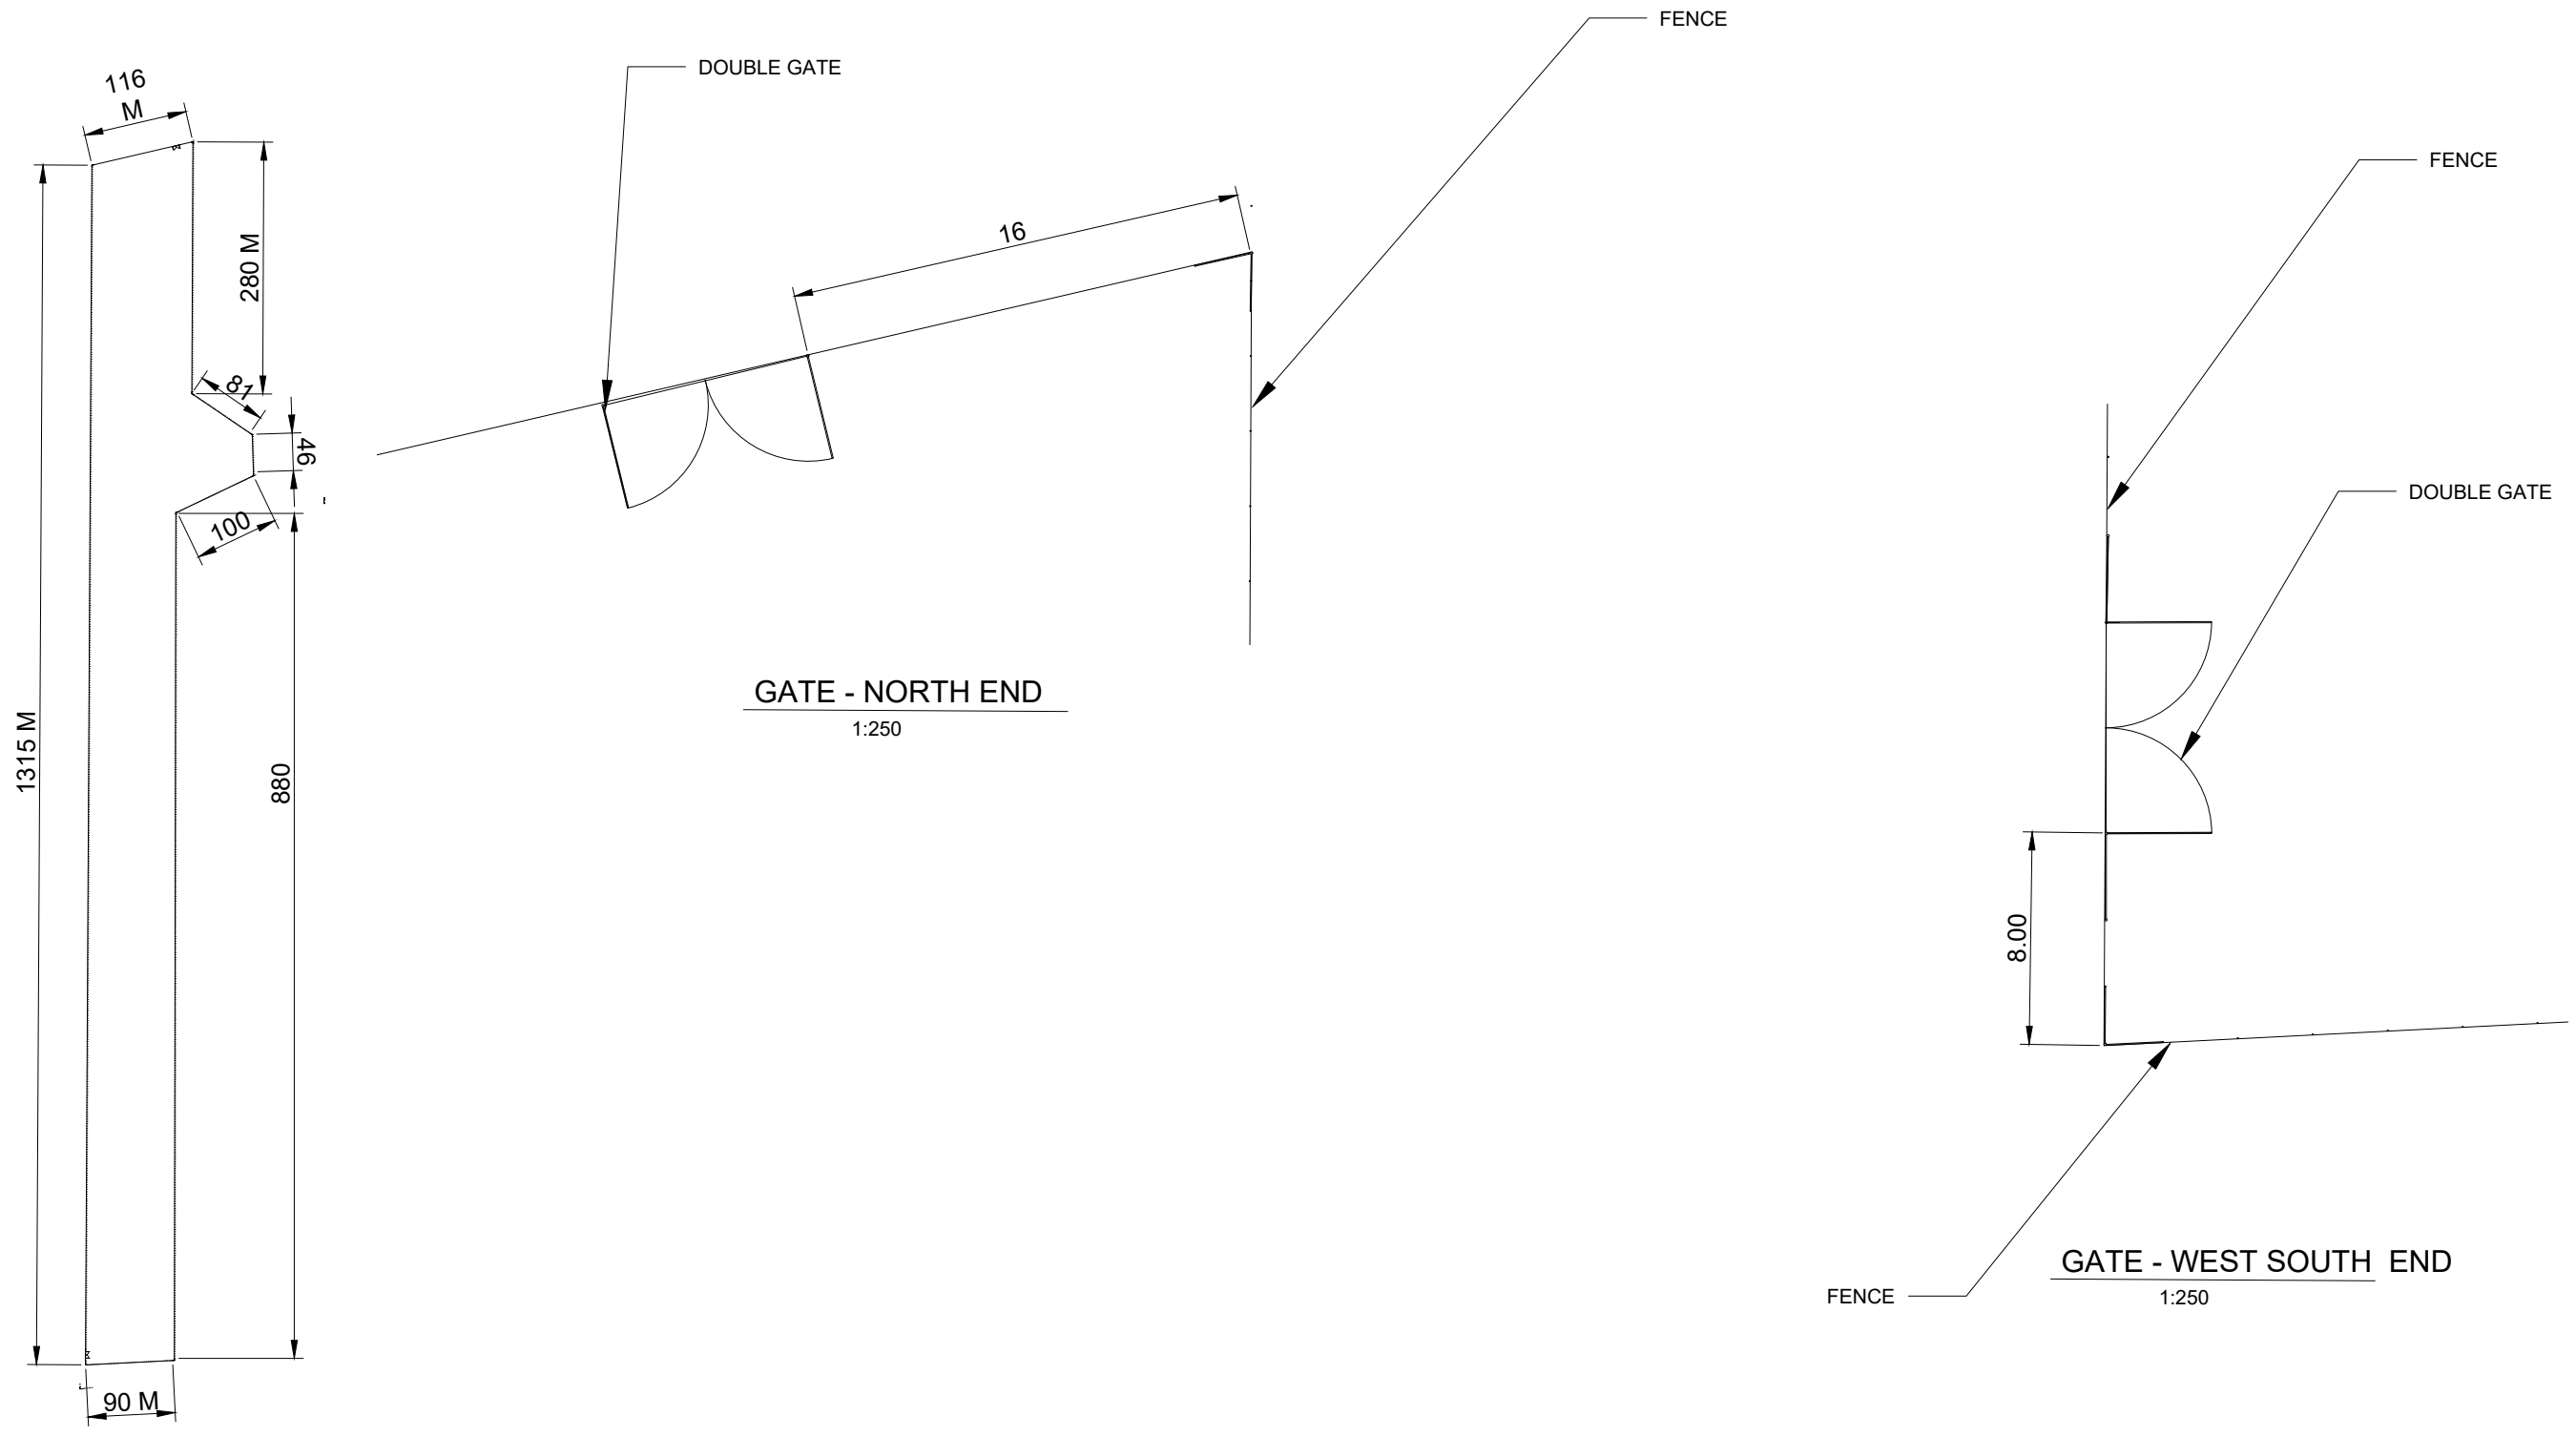

GATE - NORTH END
1:250

GATE - WEST SOUTH END
1:250

PLAN
1:100

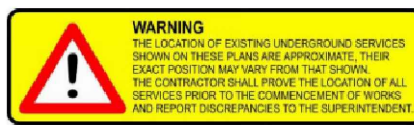

FOR CONSTRUCTION

Rev	DATE	REVISION DETAILS	BY


CIVIL BUILD DESIGN(CBD) CONSULTANTS
14 SPENCE STREET, CAIRNS,QLD 4870
Phone: 0426 005 780
email: info@cbdconsultants.com.au

PROJECT TITLE:
REPLACEMENT OF AIR STRIP FENCING


DRAWING DESCRIPTION:
PLANS

Etheridge Shire Council
P.O.BOX 12, ST.GEORGE STREET
GEORGETOWN
QLD 4871

DESIGNED BY: RR	DATE: 30/7/024	FIELD BOOK/FILE:	DATUM: AHD
DRAWN BY: SHAH	DATE: 5/8/024	SURVEYED BY:	DATE:
CHECKED BY: RR	DATE: 5/8/024	JOB NO:	
APPROVED BY: RR	DATE: 5/8/024	Sheet No 03	No In Set 0
DRAWING NUMBER: CBD_2024_0002		SIZE A3	REV 03

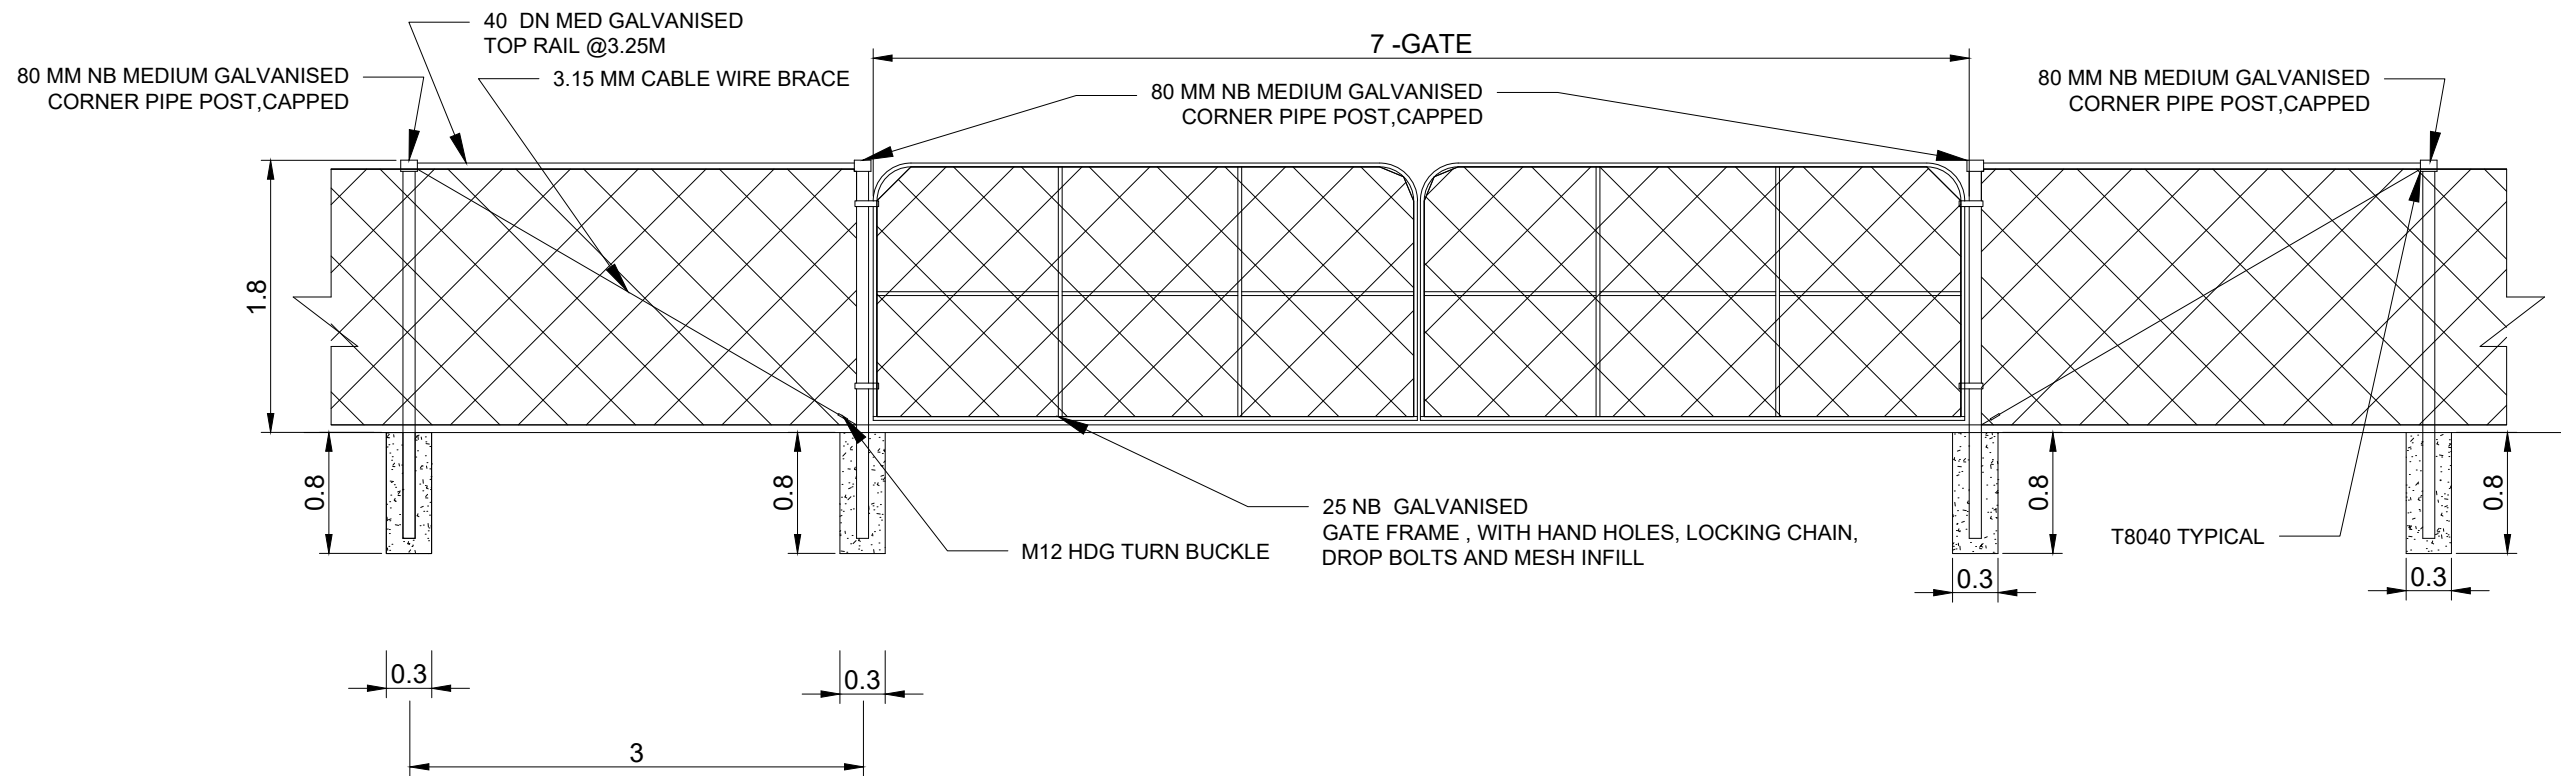

7 M WIDE OPENING GATE ELEVATION
1:50

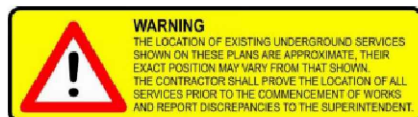

FOR CONSTRUCTION

Rev	DATE	REVISION DETAILS	BY



CIVIL BUILD DESIGN(CBD) CONSULTANTS
14 SPENCE STREET, CAIRNS,QLD 4870
Phone: 0426 005 780
email: info@cbdconsultants.com.au

PROJECT TITLE:
REPLACEMENT OF AIR STRIP FENCING


DRAWING DESCRIPTION:
GATE ELEVATIONS

Etheridge Shire Council
P.O.BOX 12, ST.GEORGE STREET
GEORGETOWN
QLD 4871

DESIGNED BY: RR	DATE: 30/7/024	FIELD BOOK/FILE:	DATUM: AHD
DRAWN BY: SHAH	DATE: 5/8/024	SURVEYED BY:	DATE:
CHECKED BY: RR	DATE: 5/8/024	JOB NO:	
APPROVED BY: RR	DATE: 5/8/024	Sheet No 04	No In Set 0
DRAWING NUMBER: CBD_2024_0002		SIZE A3	REV 03

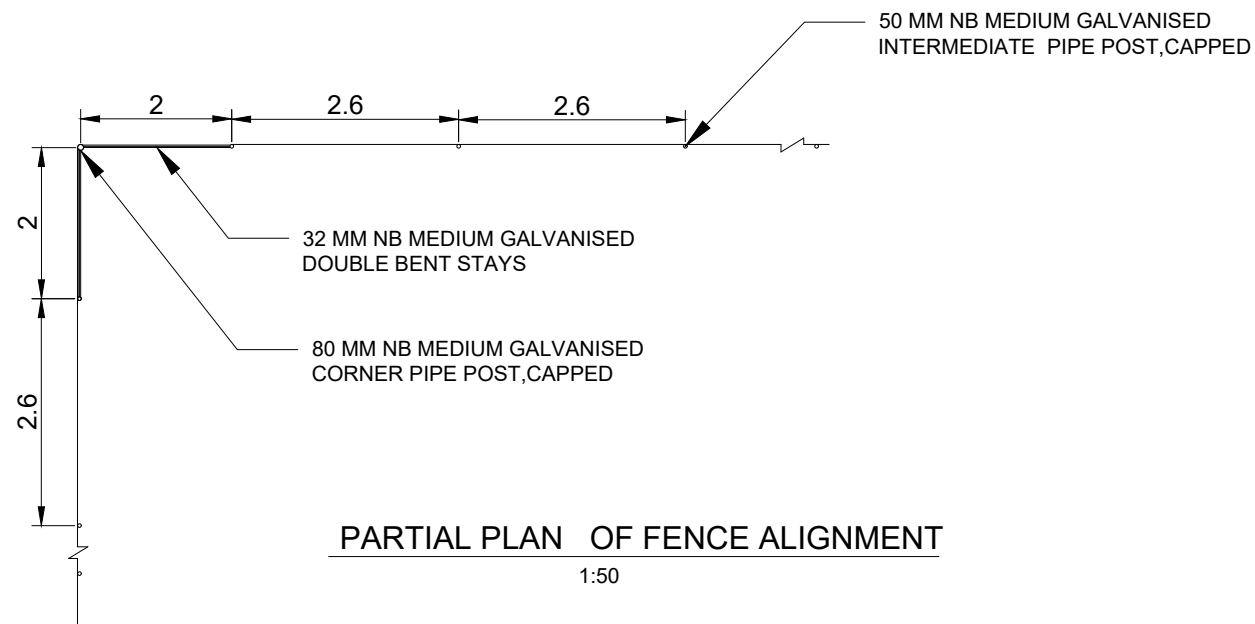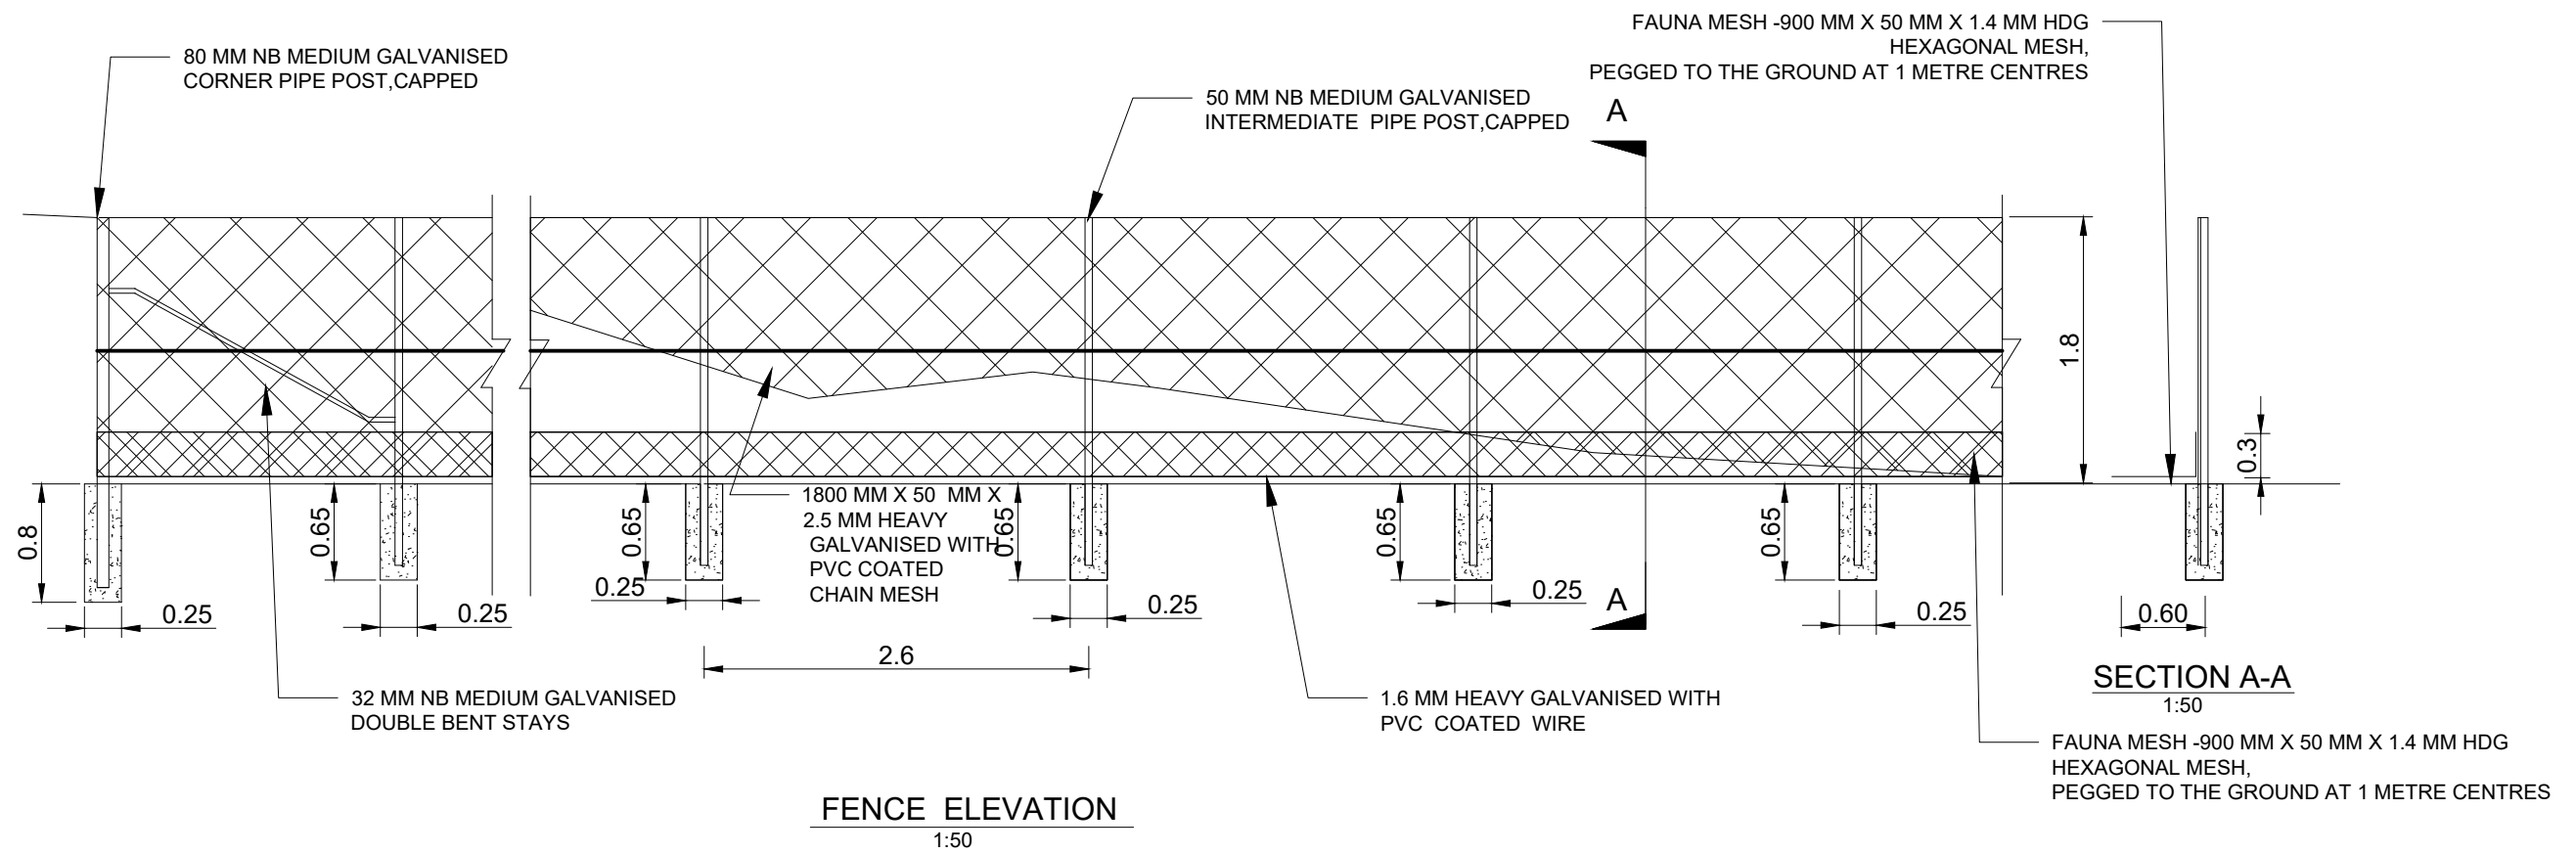

FOR CONSTRUCTION

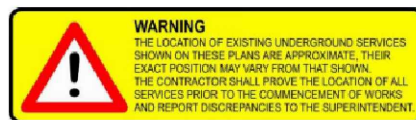

Rev	DATE	REVISION DETAILS	BY

CIVIL BUILD DESIGN(CBD) CONSULTANTS
14 SPENCE STREET, CAIRNS,QLD 4870
Phone: 0426 005 780
email: info@cbdconsultants.com.au

PROJECT TITLE:
REPLACEMENT OF AIR STRIP FENCING

DRAWING DESCRIPTION:
ELEVATION AND PLAN

Etheridge Shire Council
P.O.BOX 12, ST.GEORGE STREET
GEORGETOWN
QLD 4871

DESIGNED BY: RR	DATE: 30/07/24	FIELD BOOK/FILE:	DATUM: AHD
DRAWN BY: SHAH	DATE: 5/8/24	SURVEYED BY:	DATE:
CHECKED BY: RR	DATE: 5/8/24	JOB NO:	
APPROVED BY: RR	DATE: 5/8/24	Sheet No 05	No In Set A3
DRAWING NUMBER: CBD_2024_0002		SIZE A3	REV 1