

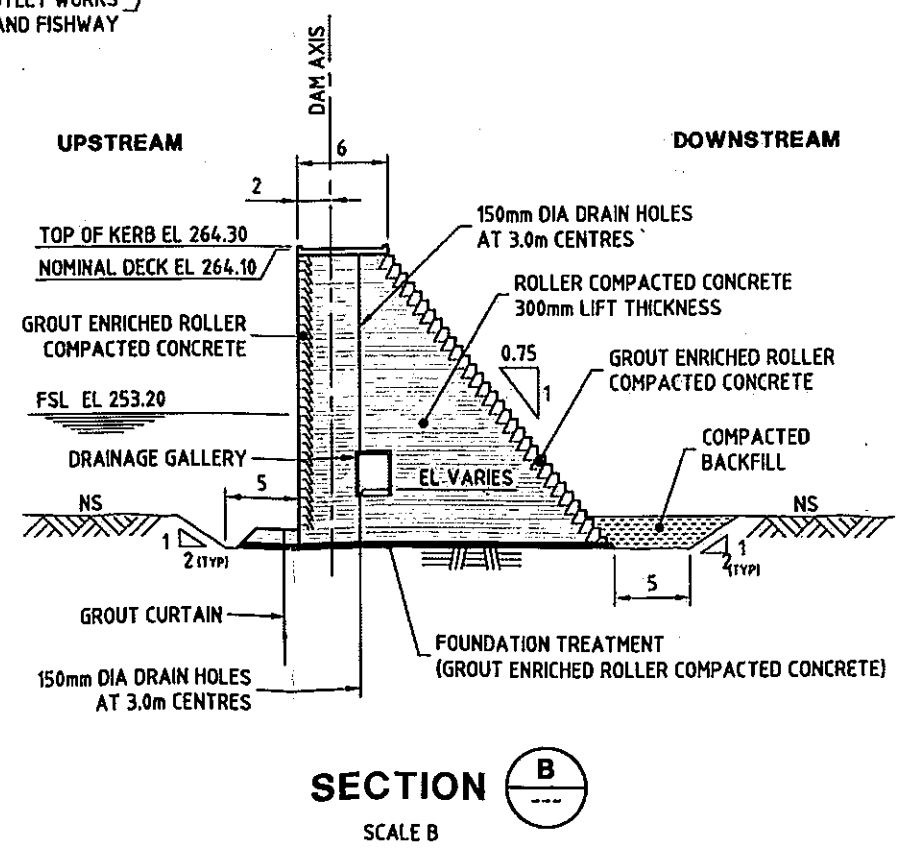
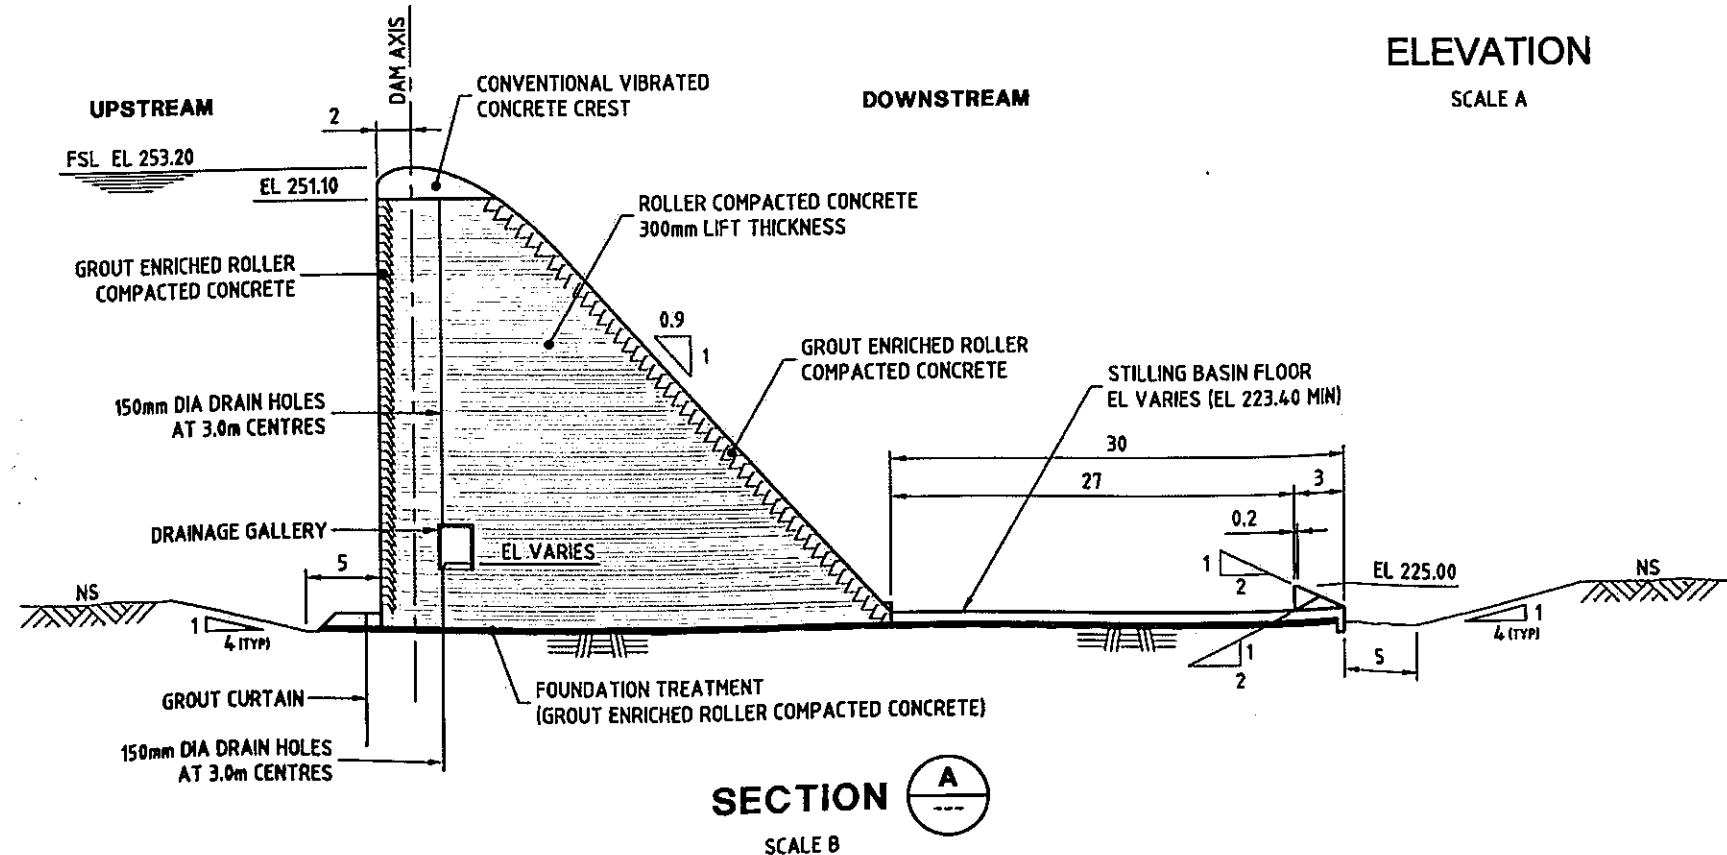


**NOTES:**  
1. LEVELS DATUM: AHD (DERIVED).

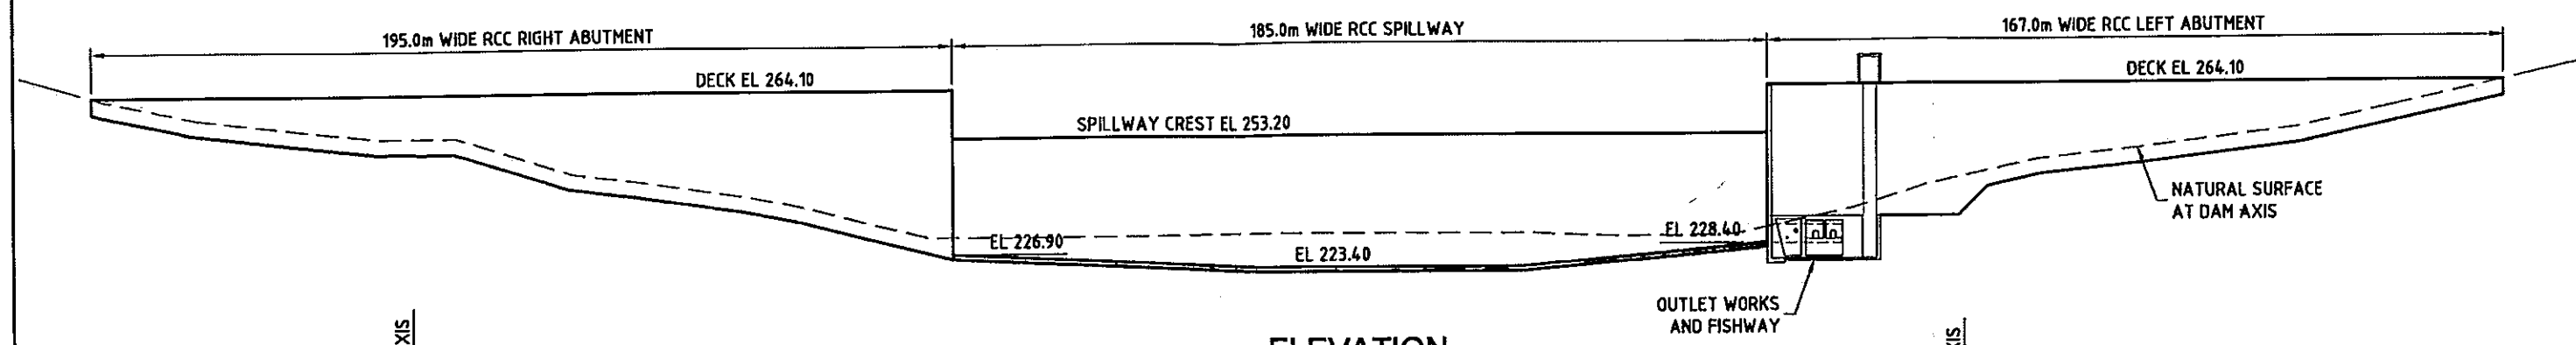

T:\Asset Solutions\Ext-DESMIG-80703-03-01-03 Green Hills Dam\Drawings\AutoCAD\236500A.dwg  
 12 Aug 2010 9:50 AM

REVISION	DATE	REMARKS	CKD	PSD
08.06.10	A	CHANGED FSL AND ABUTMENT LEVEL	AS	RP

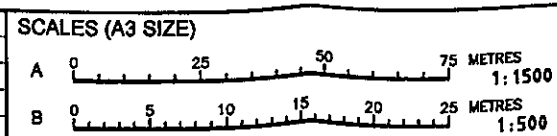

DRAWN	DESIGNED
JJN	
CHECKED	CHECKED
APPROVED	
RP	
CHIEF DESIGN ENGINEER	



**GILBERT RIVER AMTD 338.6km**  
**GREEN HILLS DAMSITE**  
**MAIN DAM - RCC OPTION**  
**PROPOSED ARRANGEMENT**

CONTRACT NUMBER	
DRAWING NUMBER	236500
DATE	JULY 2010
A	