




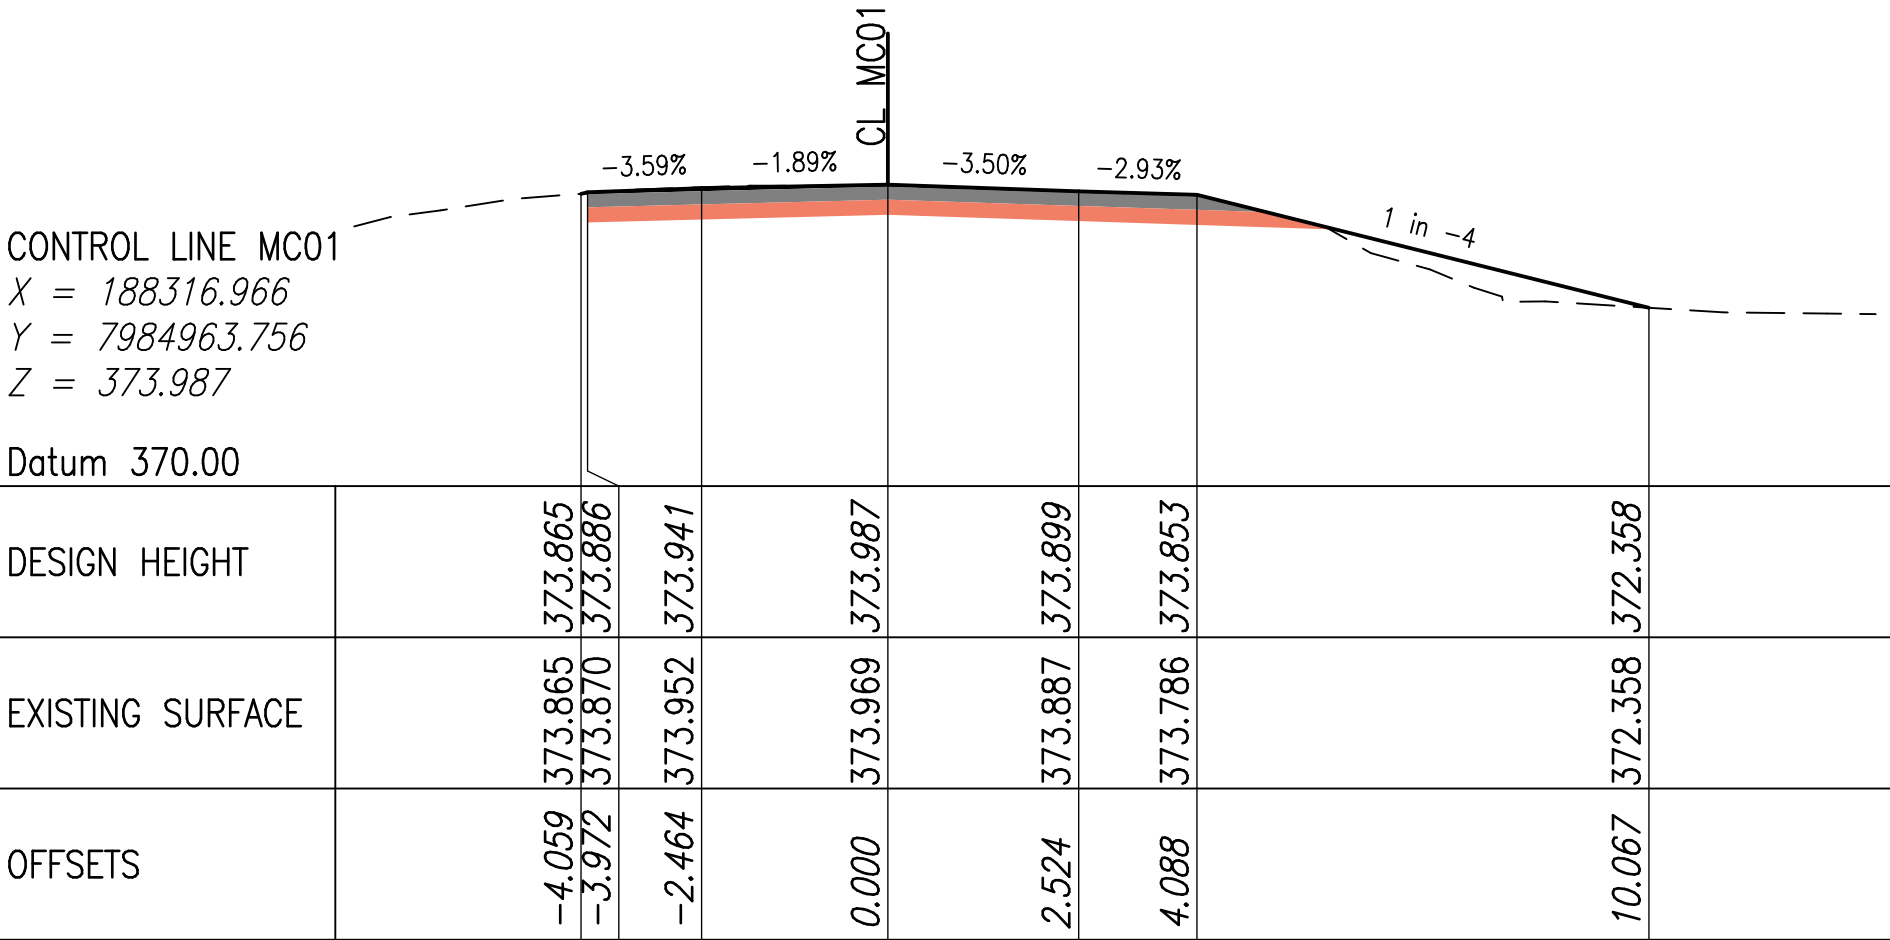


CHAINAGE 61767.000

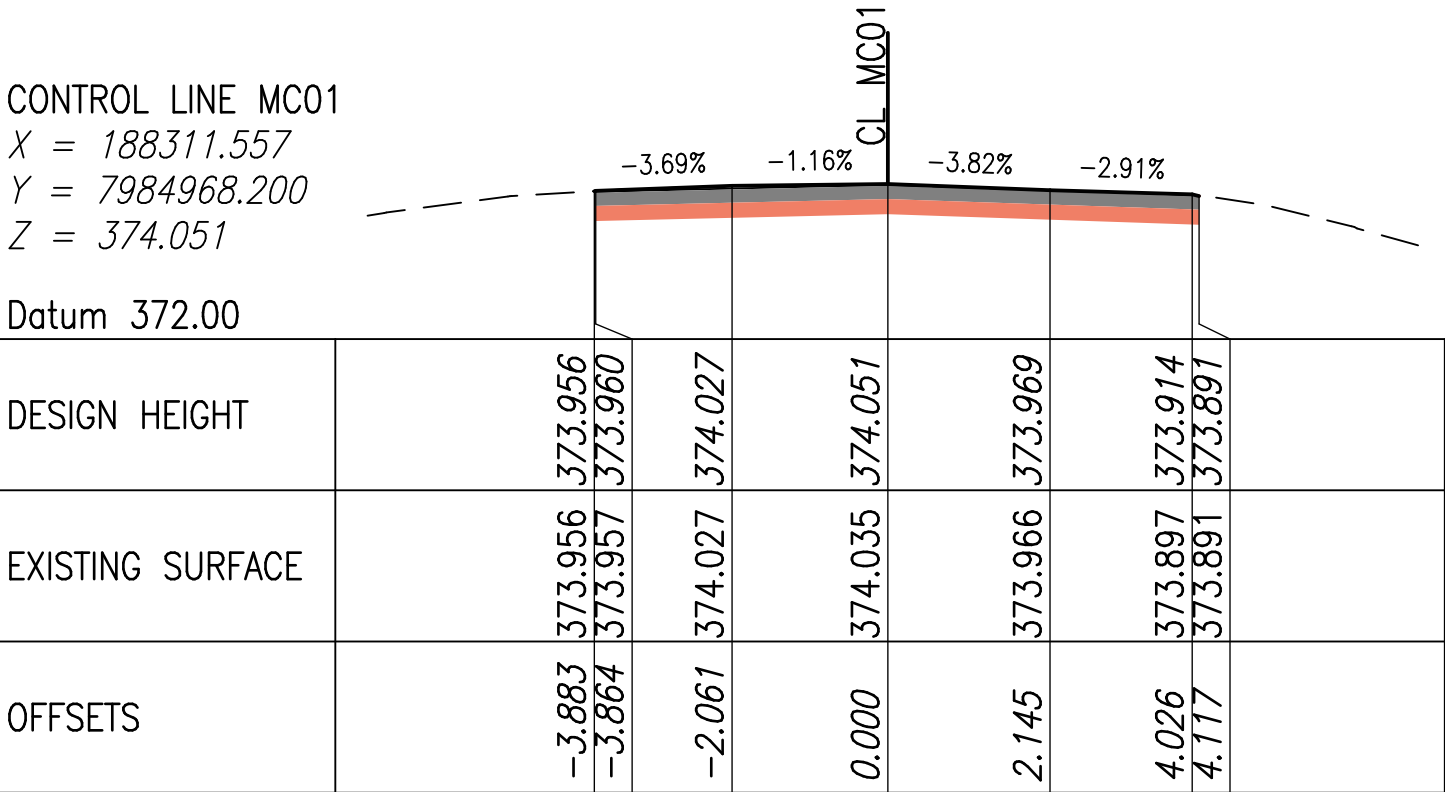


CHAINAGE 61760.000

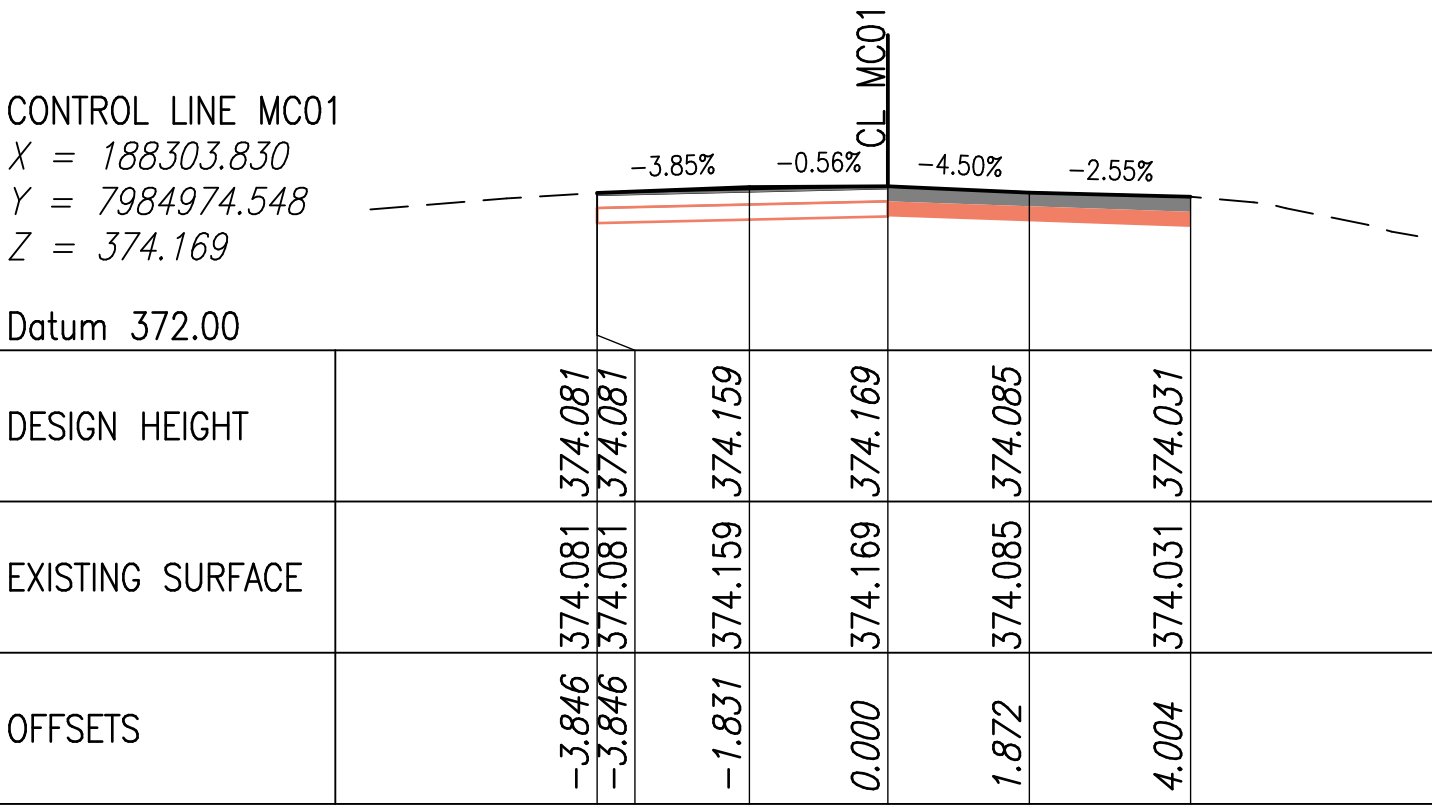


CHAINAGE 61750.000

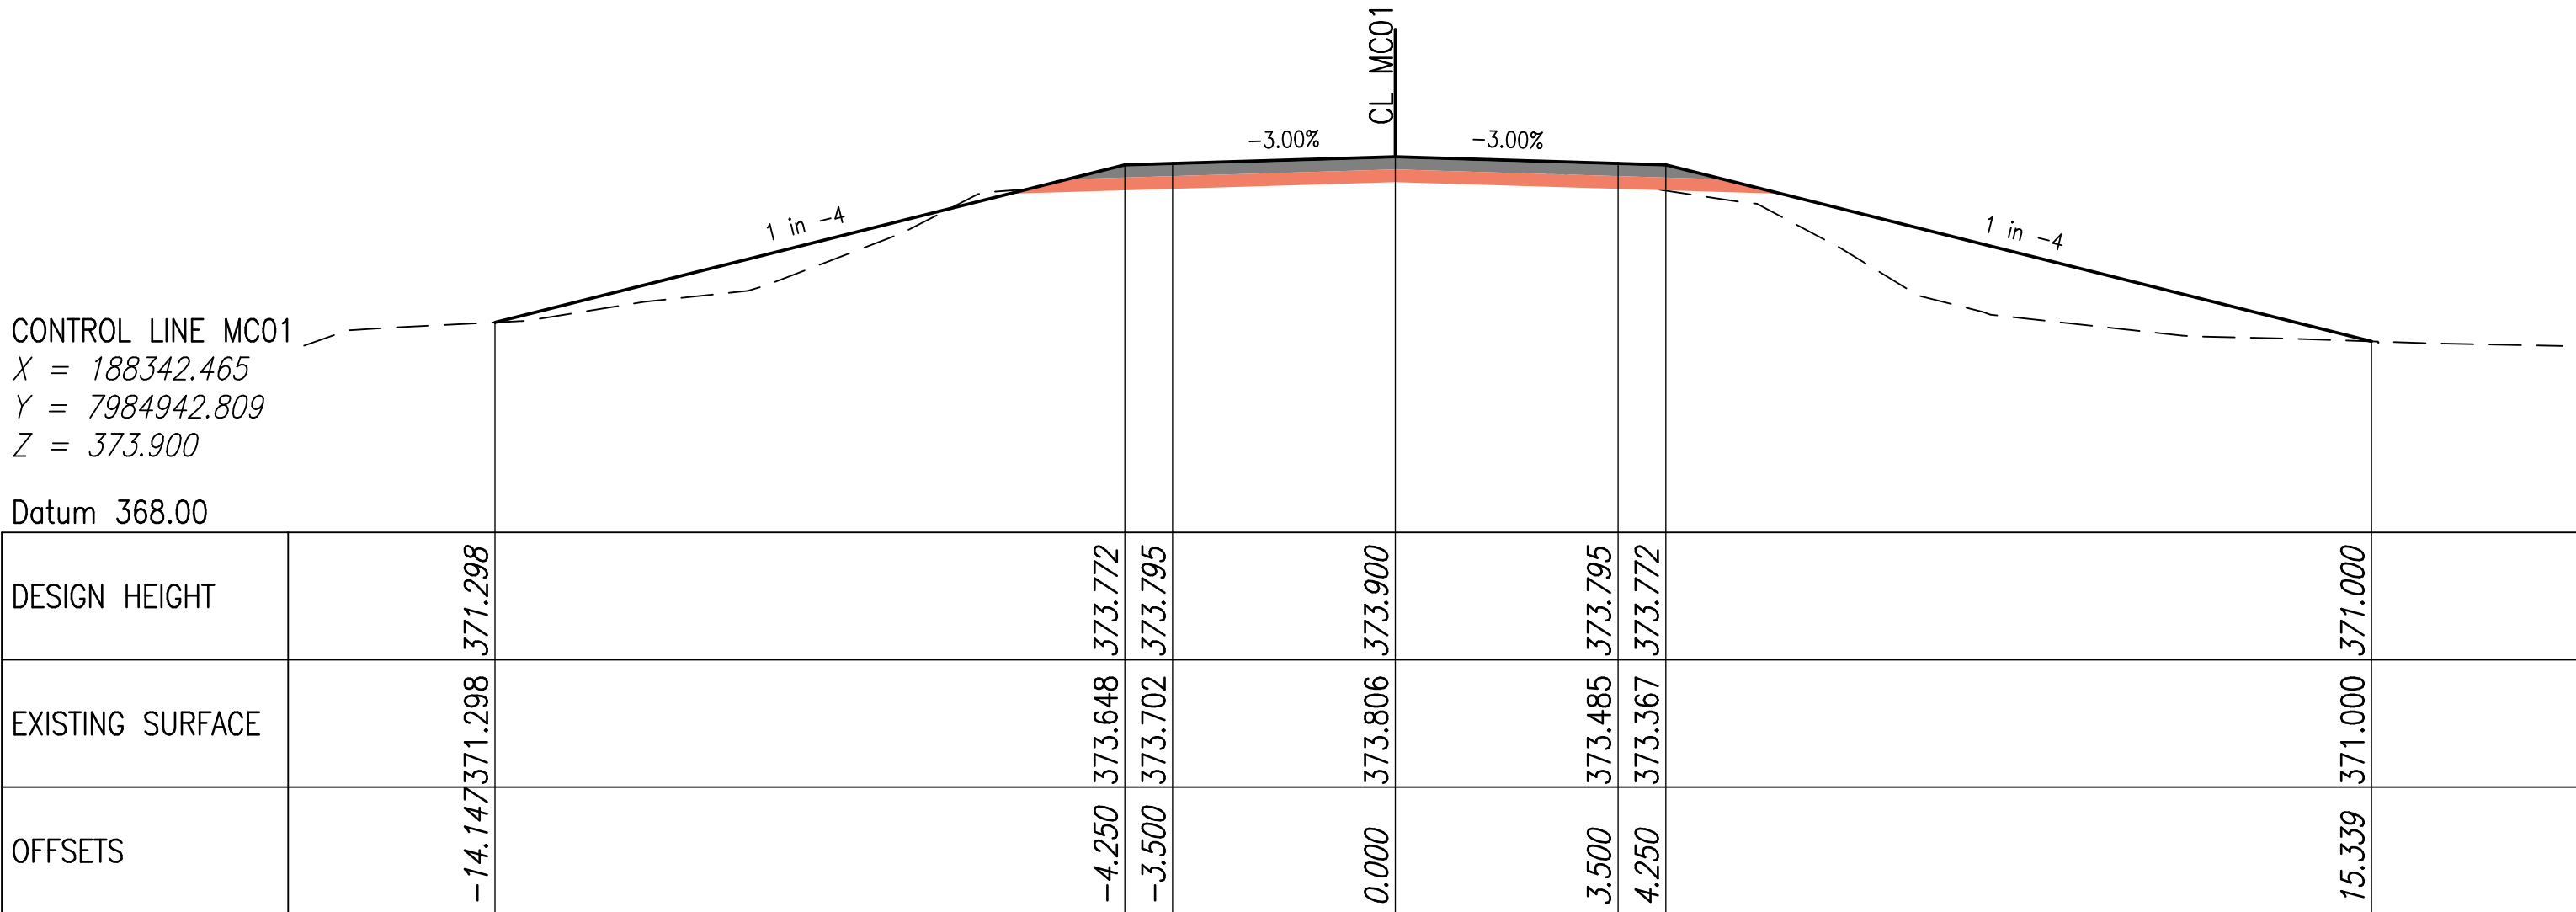

CHAINAGE 61800.000

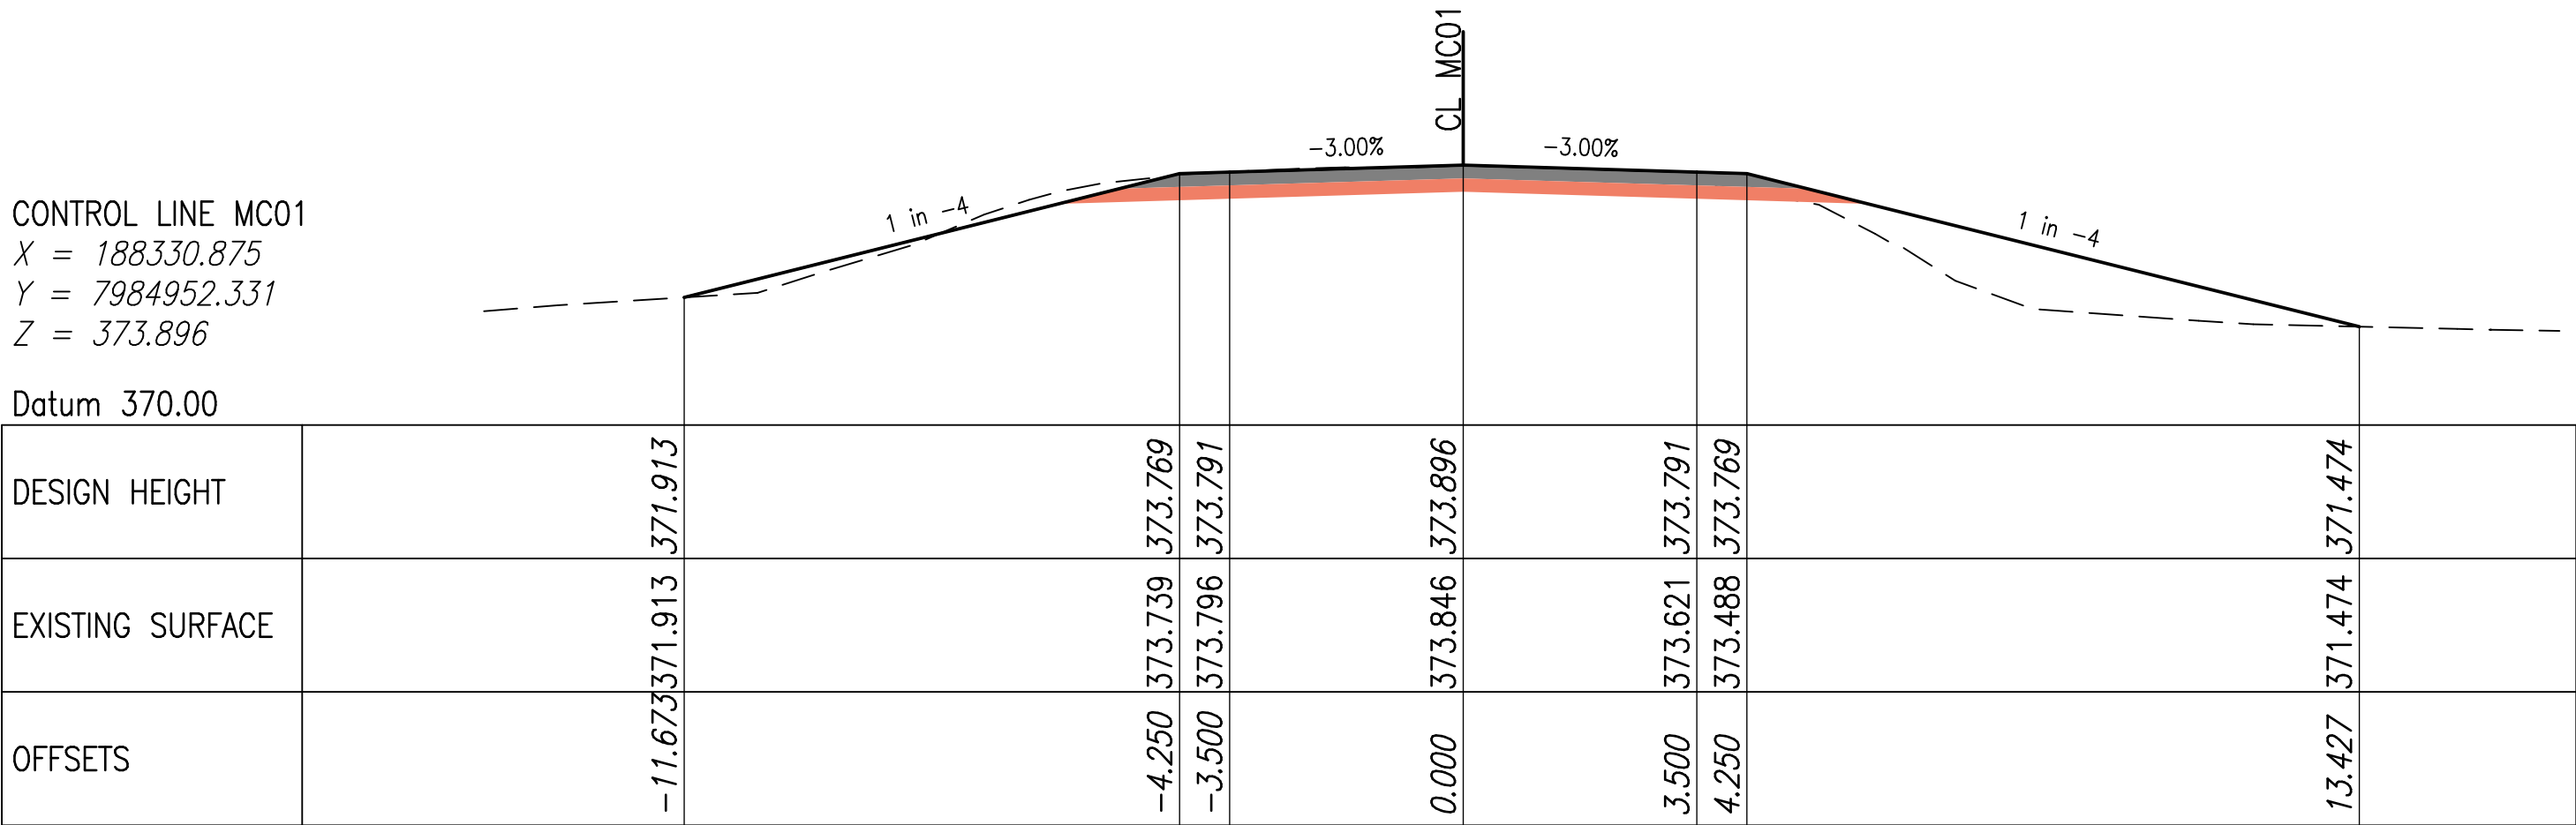


CHAINAGE 61785.000

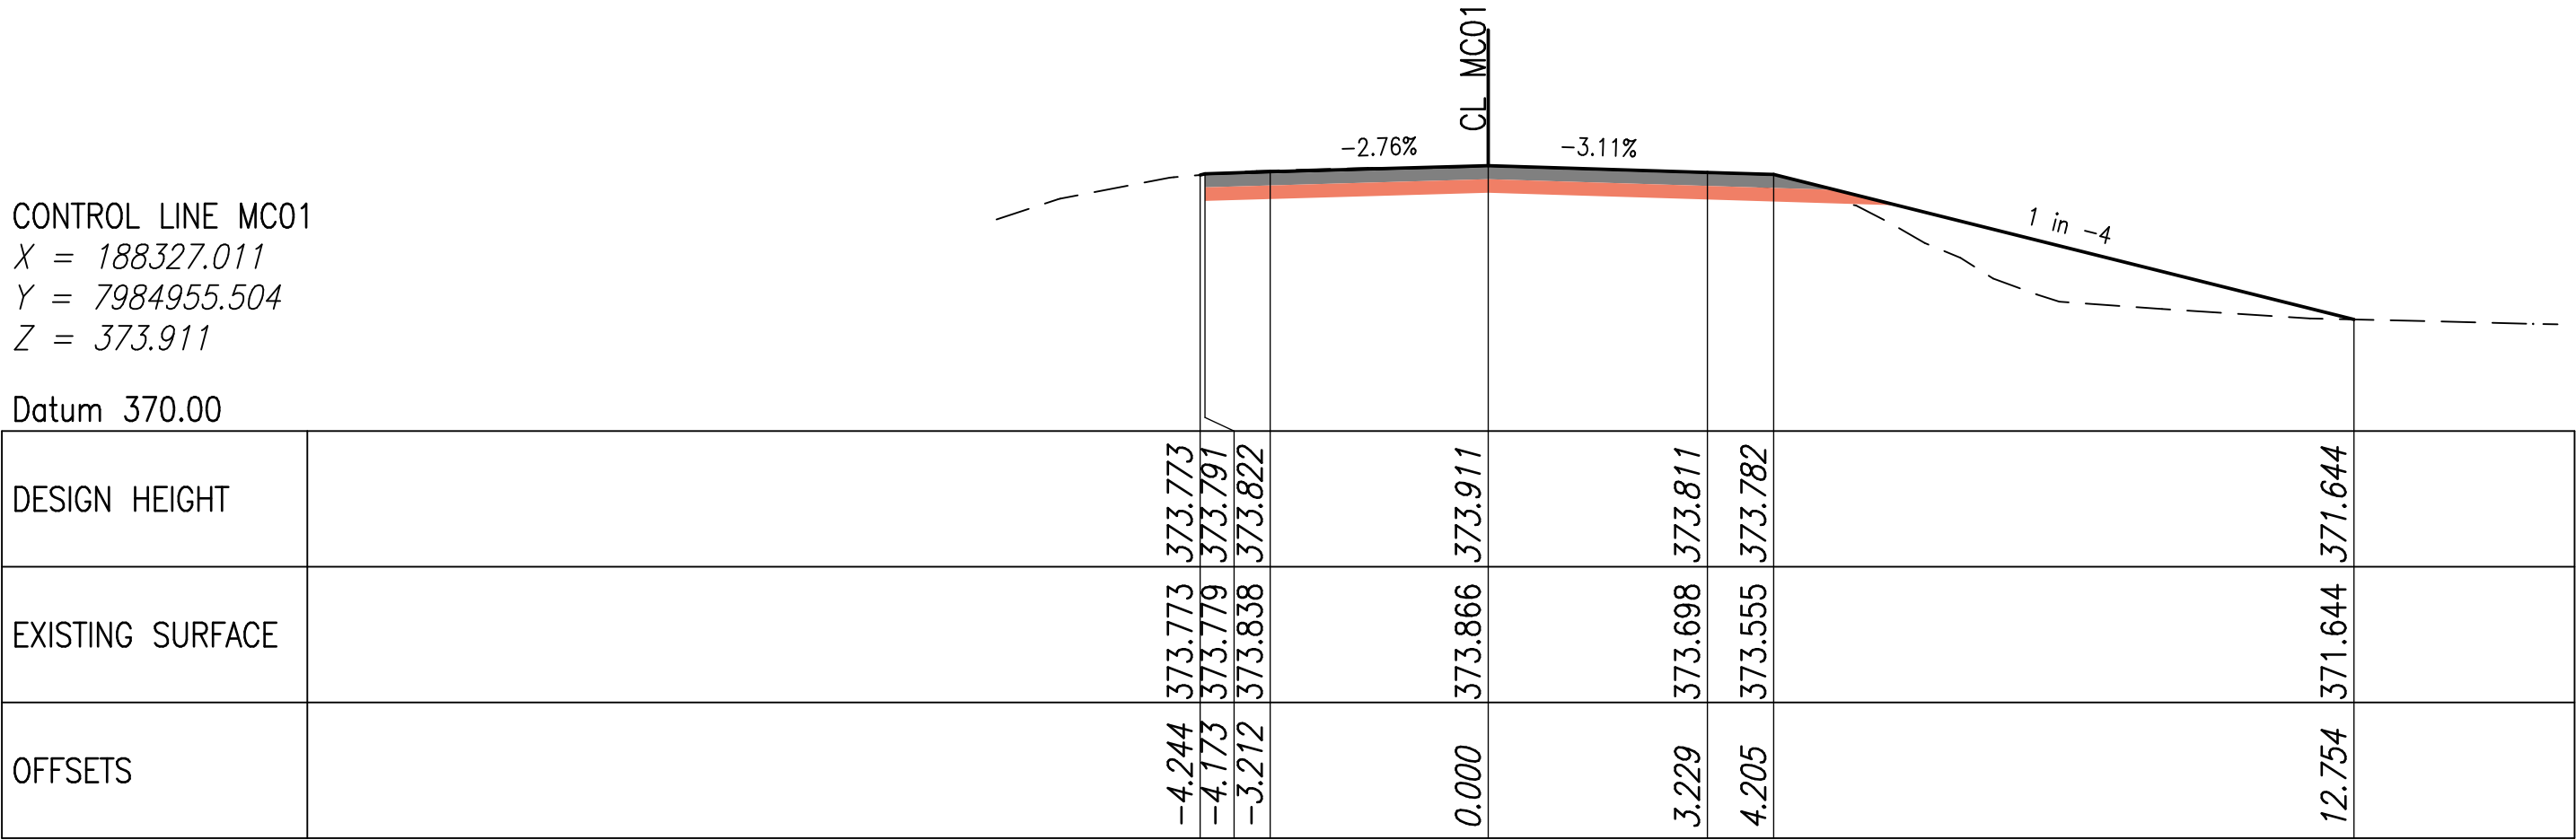


CHAINAGE 61780.000

F					Associated Job Nos	Survey Data		Scales	ETHERIDGE SHIRE COUNIL (226)		MC01 ANNOTATED CROSS SECTIONS STAGE 1		 Queensland Government									
E					Auxiliary Drg Nos	Horiz. Datum			GULF DEVELOPMENTAL ROAD (92C)													
D						Horiz. Grid			CTL CHGE 61750 - 64300													
C						Height Datum			Reference Points													
B						Survey Books		Dimensions shown in except where shown otherwise	Preceding RP	Dist. to start of job (km)	From start to end of job	From end to Following RP	Following RP	ENG. AREA	SIGNATORY FULL NAME	No.	DATE	Job No.	226/92C/2361416			
A	Issued For Construction																		Contract No.			
	Revisions/Descriptions			Signatory: - RPEQ Full Name, Eng. Area and RPEQ No. or - Full Name and Position Title	Date														Drawing No.	1		
CAD FILES					Through Chainage from															Series Number	1 of 37	

F				Associated Job Nos	Survey Data		Scales	ETHERIDGE SHIRE COUNIL (226)				MC01 ANNOTATED CROSS SECTIONS STAGE 1					Queensland Government	
E					Auxiliary Drg Nos	Horiz. Datum			GULF DEVELOPMENTAL ROAD (92C)									
D				CTL CHGE		61750 - 64300												
C								Reference Points				ENGINEERING CERTIFICATION (RPEQ)						
B								Preceding RP	Dist. to start of job (km)	From start to end of job	From end to Following RP	Following RP	ENG. AREA	SIGNATORY FULL NAME	No.			DATE
A	Issued For Construction							Height Datum										
	Revisions/Descriptions		Signatory: – RPEQ Full Name, Eng. Area and RPEQ No. or – Full Name and Position Title	Date	Survey Books	Dimensions shown in except where shown otherwise												Job No.
																Contract No.		
																Drawing No.	2	
																Series Number	2 of 37	
CAD FILES									Through Chainage from									

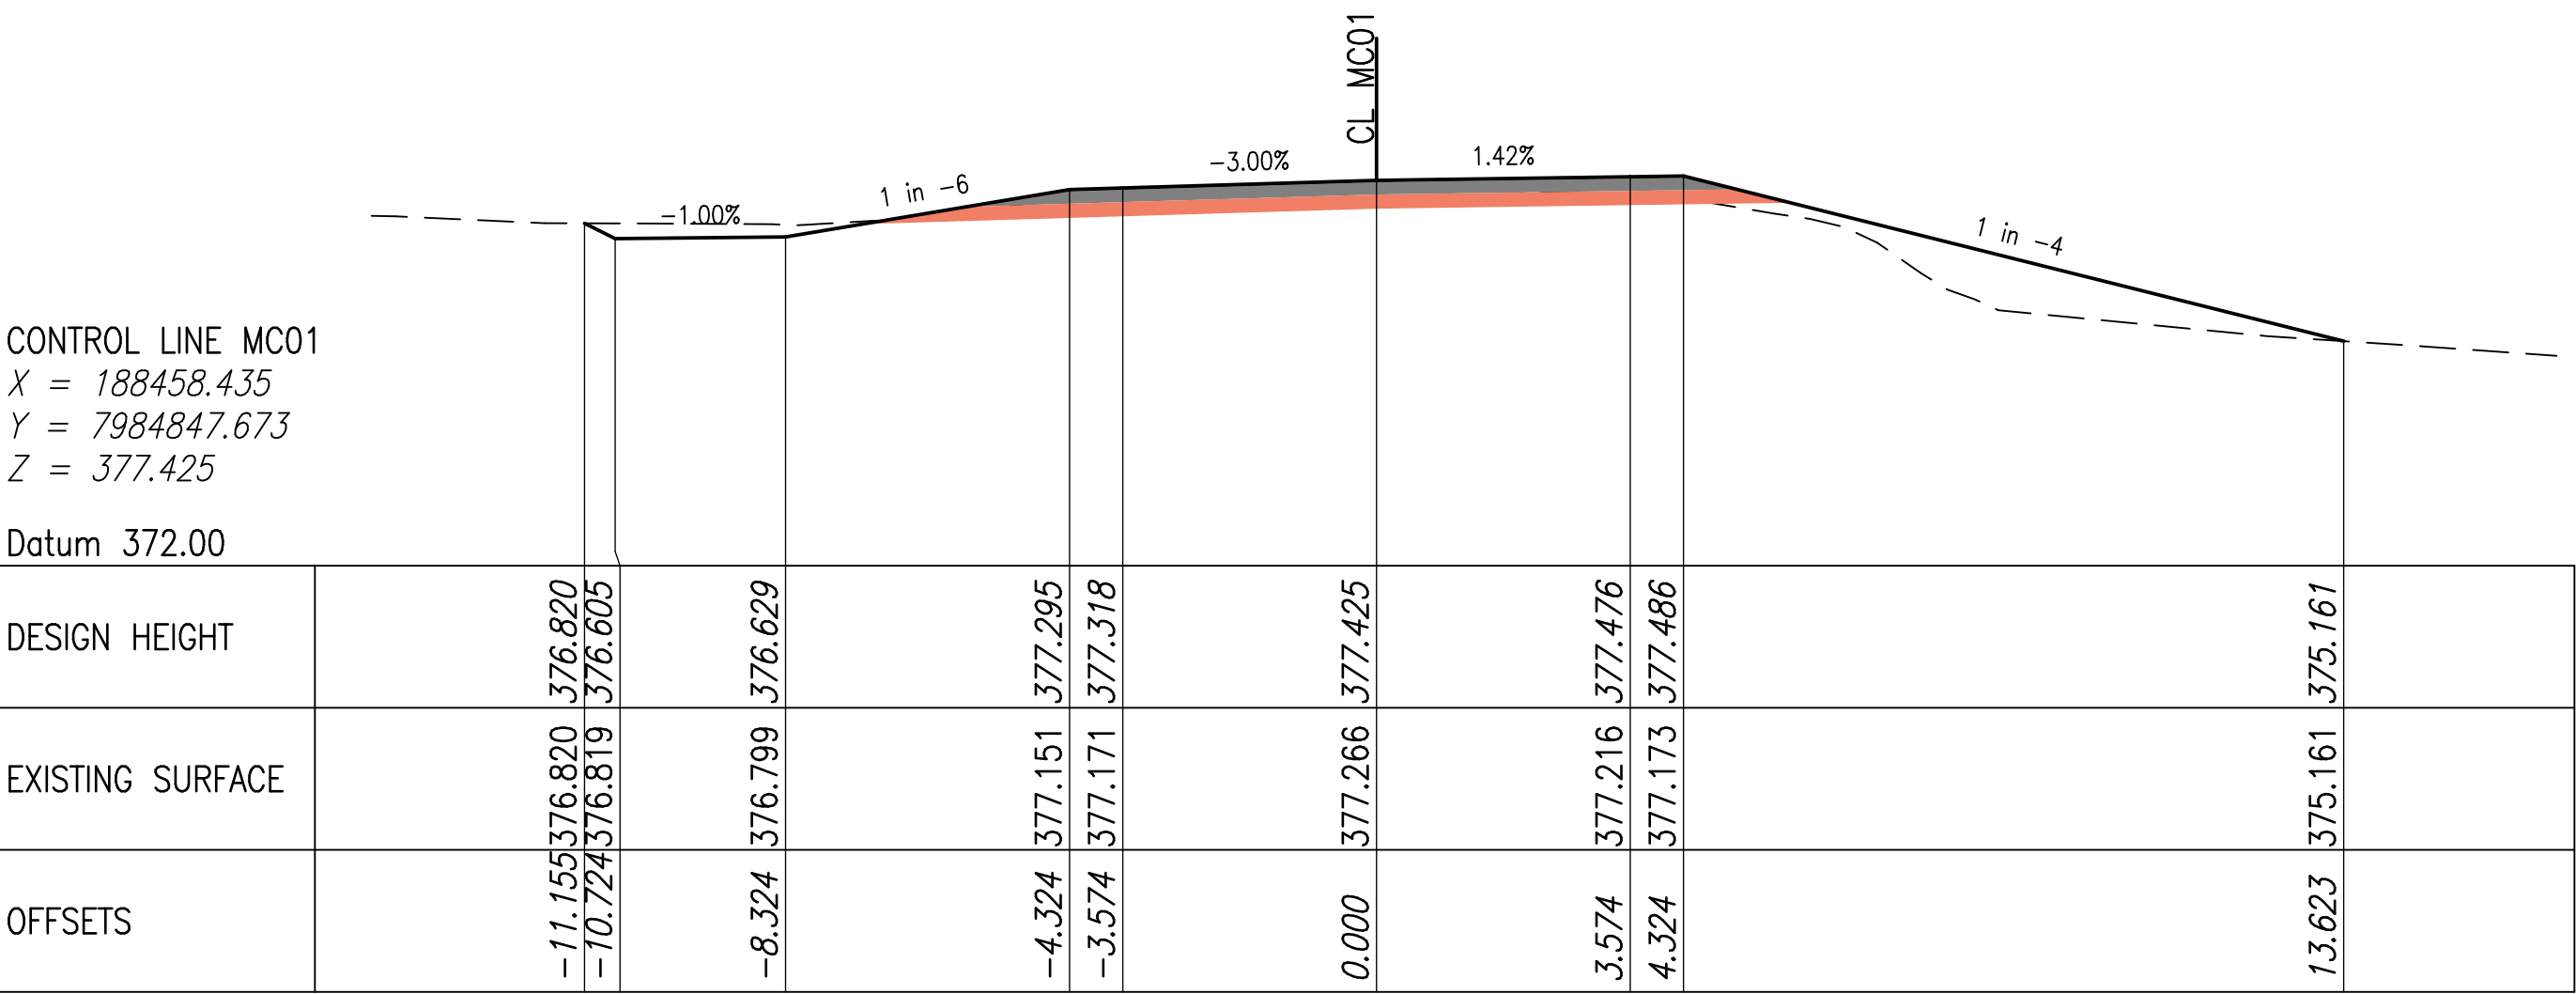

CHAINAGE 61950.000

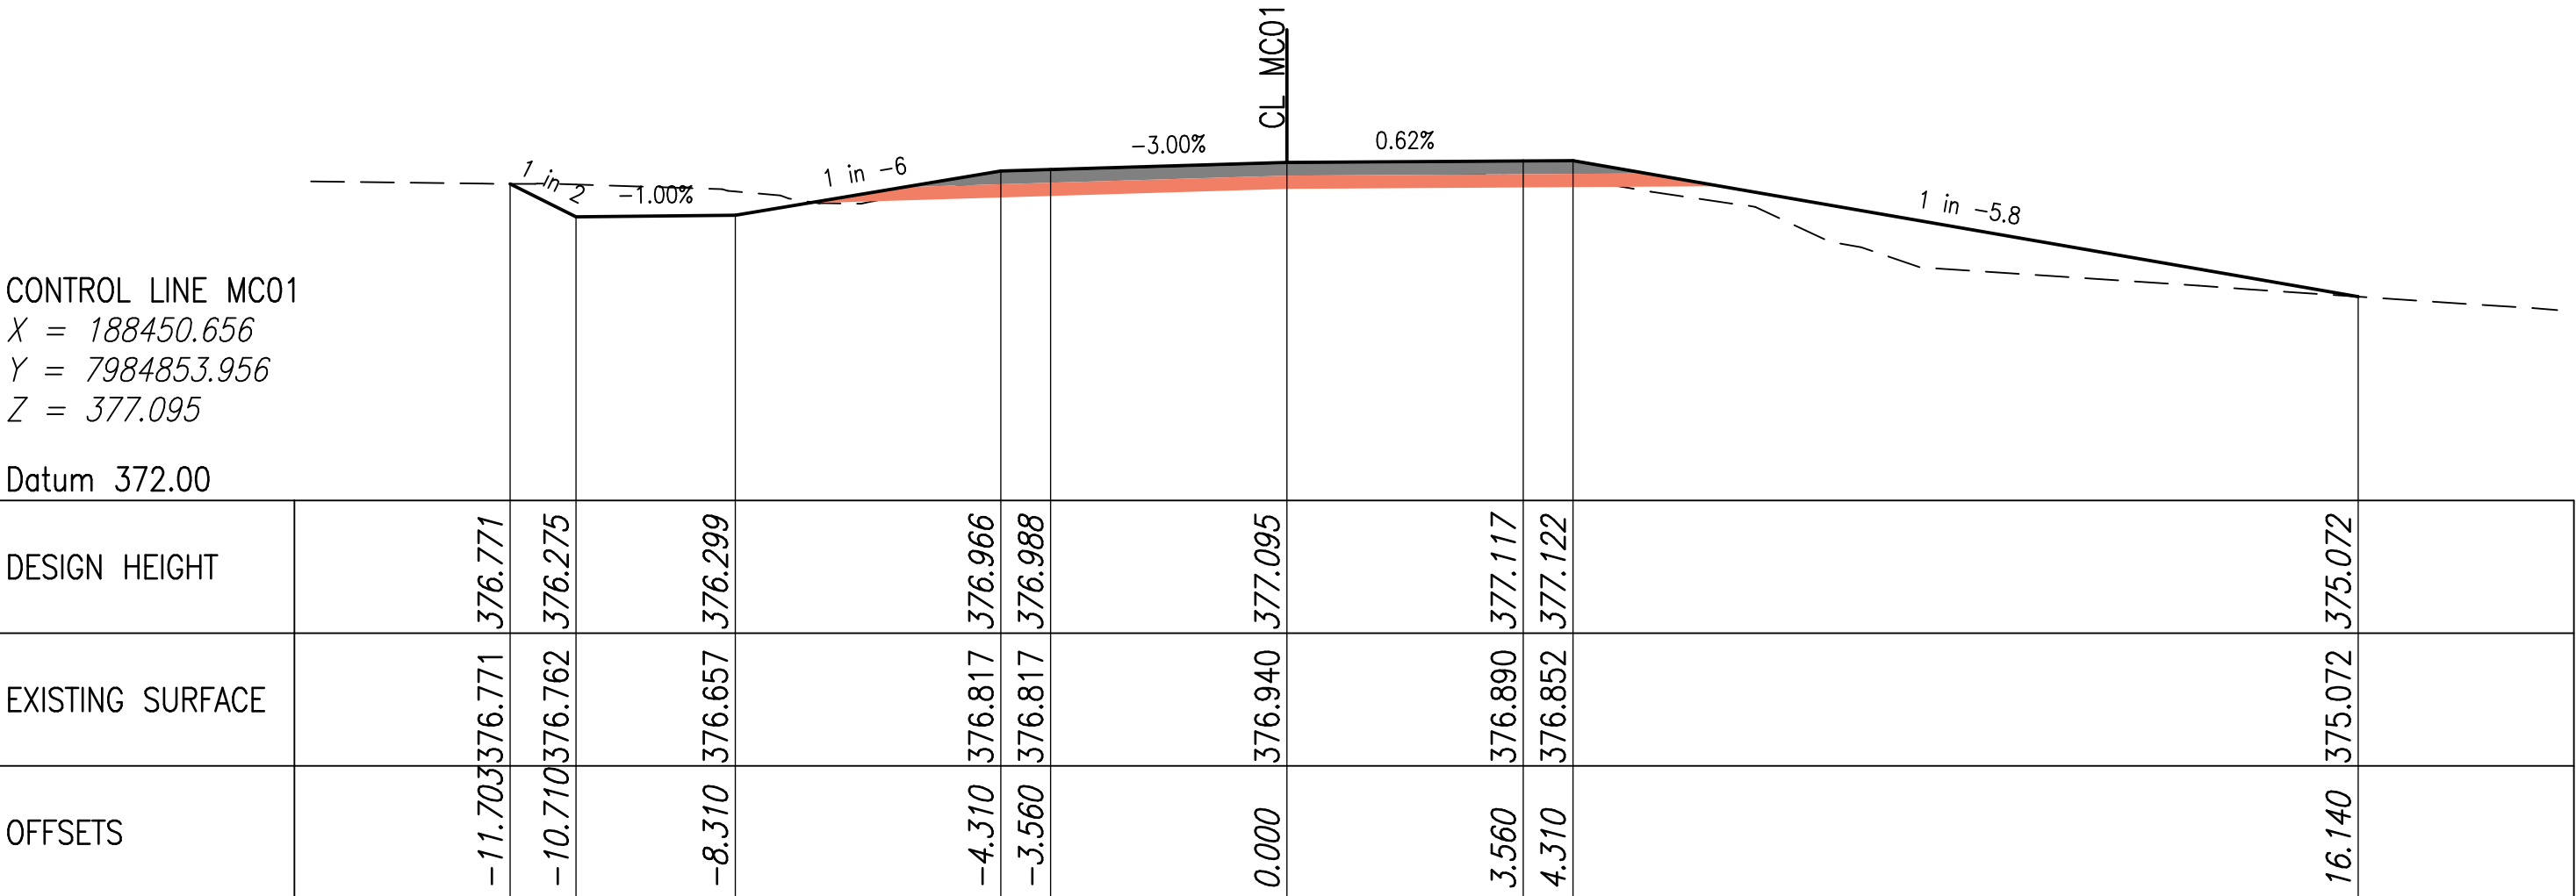

CHAINAGE 61940.000

F				Associated Job Nos	Survey Data		Scales	ETHERIDGE SHIRE COUNIL (226)				MC01 ANNOTATED CROSS SECTIONS STAGE 1				 Queensland Government				
E						Horiz. Datum			GULF DEVELOPMENTAL ROAD (92C)											
D				Auxiliary Drg Nos	Horiz. Grid			CTL CHGE 61750 – 64300												
C						Height Datum			Reference Points				ENGINEERING CERTIFICATION (RPEQ)				Job No.	226/92C/2361416		
B									Preceding RP	Dist. to start of job (km)	From start to end of job	From end to Following RP	Following RP	ENG. AREA	SIGNATORY FULL NAME		No.	DATE	Contract No.	
A Issued For Construction																	Drawing No.	3		
	Revisions/Descriptions		Signatory: – RPEQ Full Name, Eng. Area and RPEQ No. or – Full Name and Position Title		Date													Series Number	3 of 37	
CAD FILES								Through Chainage from												

F				Associated Job Nos	Survey Data		Scales	ETHERIDGE SHIRE COUNIL (226)				MC01 ANNOTATED CROSS SECTIONS STAGE 1					Queensland Government		
E					Auxiliary Drg Nos	Horiz. Datum			GULF DEVELOPMENTAL ROAD (92C)										
D						Horiz. Grid			CTL CHGE 61750 – 64300										
C								Height Datum		Reference Points				ENGINEERING CERTIFICATION (RPEQ)					
B									Preceding RP	Dist. to start of job (km)	From start to end of job	From end to Following RP	Following RP	ENG. AREA	SIGNATORY FULL NAME			No.	DATE
A	Issued For Construction													Survey Books	Dimensions shown in except where shown otherwise				
	Revisions/Descriptions		Signatory: – RPEQ Full Name, Eng. Area and RPEQ No. or – Full Name and Position Title	Date															
CAD FILES									Through Chainage from						Job No.	226/92C/2361416			
															Contract No.				
															Drawing No.	4			
															Series Number	4 of 37			

CONTROL LINE MC01
X = 188514.008
Y = 7984805.119
Z = 379.735

Datum 376.00

DESIGN HEIGHT		377.591		379.605	379.627		379.735		379.843	379.866		377.628	
EXISTING SURFACE		377.591		379.208	379.305		379.481		379.445	379.388		377.628	
OFFSETS		-16.431		-4.350	-3.600		0.000		3.600	4.350		17.778	

CHAINAGE 62020.000

CONTROL LINE MC01
X = 188512.393
Y = 7984806.299
Z = 379.669

Datum 376.00

DESIGN HEIGHT		377.594		379.539	379.561		379.669		379.777	379.800		377.547	
EXISTING SURFACE		377.594		379.141	379.241		379.422		379.383	379.327		377.547	
OFFSETS		-16.018		-4.350	-3.600		0.000		3.600	4.350		17.866	

CHAINAGE 62018.000

CONTROL LINE MC01
X = 188497.933
Y = 7984817.019
Z = 379.075

Datum 374.00

DESIGN HEIGHT		377.808		378.945	378.967		379.075		379.183	379.206		376.713	
EXISTING SURFACE		376.944		378.555	378.666		378.876		378.826	378.762		376.713	
OFFSETS		-8.895		-4.350	-3.600		0.000		3.600	4.350		19.305	

CHAINAGE 62000.000

F				Associated Job Nos	Survey Data	Scales	ETHERIDGE SHIRE COUNCIL (226)		MC01 ANNOTATED CROSS SECTIONS STAGE 1				 Queensland Government						
E					Horiz. Datum		GULF DEVELOPMENTAL ROAD (92C)												
D				Auxiliary Drg Nos	Horiz. Grid		CTL CHGE 61750 – 64300												
C					Height Datum		Reference Points												
B					Survey Books	Dimensions shown in except where shown otherwise	Preceding RP	Dist. to start of job (km)	From start to end of job	From end to Following RP	Following RP	ENG. AREA	SIGNATORY FULL NAME	No.	DATE	Job No.	226/92C/2361416		
A	Issued For Construction			Signatory: – RPEQ Full Name, Eng. Area and RPEQ No. or – Full Name and Position Title			Date										Contract No.		
	Revisions/Descriptions																Drawing No.	5	
CAD FILES							Through Chainage from							Series Number				5 of 37	

F				Associated Job Nos	Survey Data		Scales	ETHERIDGE SHIRE COUNIL (226)				MC01 ANNOTATED CROSS SECTIONS STAGE 1					Queensland Government	
E					Auxiliary Drg Nos	Horiz. Datum			GULF DEVELOPMENTAL ROAD (92C)									
D						Horiz. Grid			CTL CHGE 61750 – 64300									
C						Height Datum			Reference Points				ENGINEERING CERTIFICATION (RPEQ)					
B									Preceding RP	Dist. to start of job (km)	From start to end of job	From end to Following RP	Following RP	ENG. AREA	SIGNATORY FULL NAME			No.
A	Issued For Construction					Revisions/Descriptions		Signatory: – RPEQ Full Name, Eng. Area and RPEQ No. or – Full Name and Position Title	Date	Survey Books	Dimensions shown in except where shown otherwise							
CAD FILES								Through Chainage from								Job No.	226/92C/2361416	
																Contract No.		
																Drawing No.	6	
																Series Number	6 of 37	

CONTROL LINE MC01
X = 188718.049
Y = 7984679.220
Z = 384.153

Datum 382.00

DESIGN HEIGHT		384.630		383.332		383.356		384.023		384.045		384.153		384.261		383.617		383.593		384.239
EXISTING SURFACE		384.629		384.606		384.325		384.114		384.152		384.314		384.345		384.266		384.338		384.239
OFFSETS		-13.345		-10.750		-8.350		-4.350		-3.600		0.000		3.600		4.350		8.350		10.750

CHAINAGE 62260.000

CONTROL LINE MC01
X = 188700.323
Y = 7984688.481
Z = 384.085

Datum 382.00

DESIGN HEIGHT		384.565		383.264		383.288		383.955		383.977		384.085		384.193		383.549		383.525		384.282		
EXISTING SURFACE		384.565		384.493		384.177		384.030		384.068		384.221		384.226		384.129		384.316		384.282		
OFFSETS		-13.351		-10.750		-8.350		-4.350		-3.600		0.000		3.600		4.350		8.350		10.750		12.263

CHAINAGE 62240.000




CONTROL LINE MC01
X = 188682.718
Y = 7984697.971
Z = 383.963

Datum 382.00


DESIGN HEIGHT		384.405		383.141		383.165		383.832		383.855		383.963		384.071		383.426		383.402		384.246		
EXISTING SURFACE		384.405		384.348		384.015		383.882		383.918		384.049		384.083		384.098		384.380		384.246		
OFFSETS		-13.278		-10.750		-8.350		-4.350		-3.600		0.000		3.600		4.350		8.350		10.750		12.437

CHAINAGE 62220.000


F				Associated Job Nos	Survey Data	Scales	ETHERIDGE SHIRE COUNIL (226)		MC01 ANNOTATED CROSS SECTIONS STAGE 1		 Queensland Government								
E					Horiz. Datum		GULF DEVELOPMENTAL ROAD (92C)												
D							CTL CHGE 61750 – 64300												
C				Auxiliary Drg Nos	Horiz. Grid		Reference Points		ENGINEERING CERTIFICATION (RPEQ)				Job No.	226/92C/2361416					
B					Height Datum	Dimensions shown in except where shown otherwise	Preceding RP	Dist. to start of job (km)	From start to end of job	From end to Following RP	Following RP	ENG. AREA	SIGNATORY FULL NAME	No.	DATE	Contract No.			
A	Issued For Construction				Survey Books												Drawing No.	8	
	Revisions/Descriptions			Signatory: – RPEQ Full Name, Eng. Area and RPEQ No. or – Full Name and Position Title	Date												Series Number	8 of 37	
CAD FILES																			

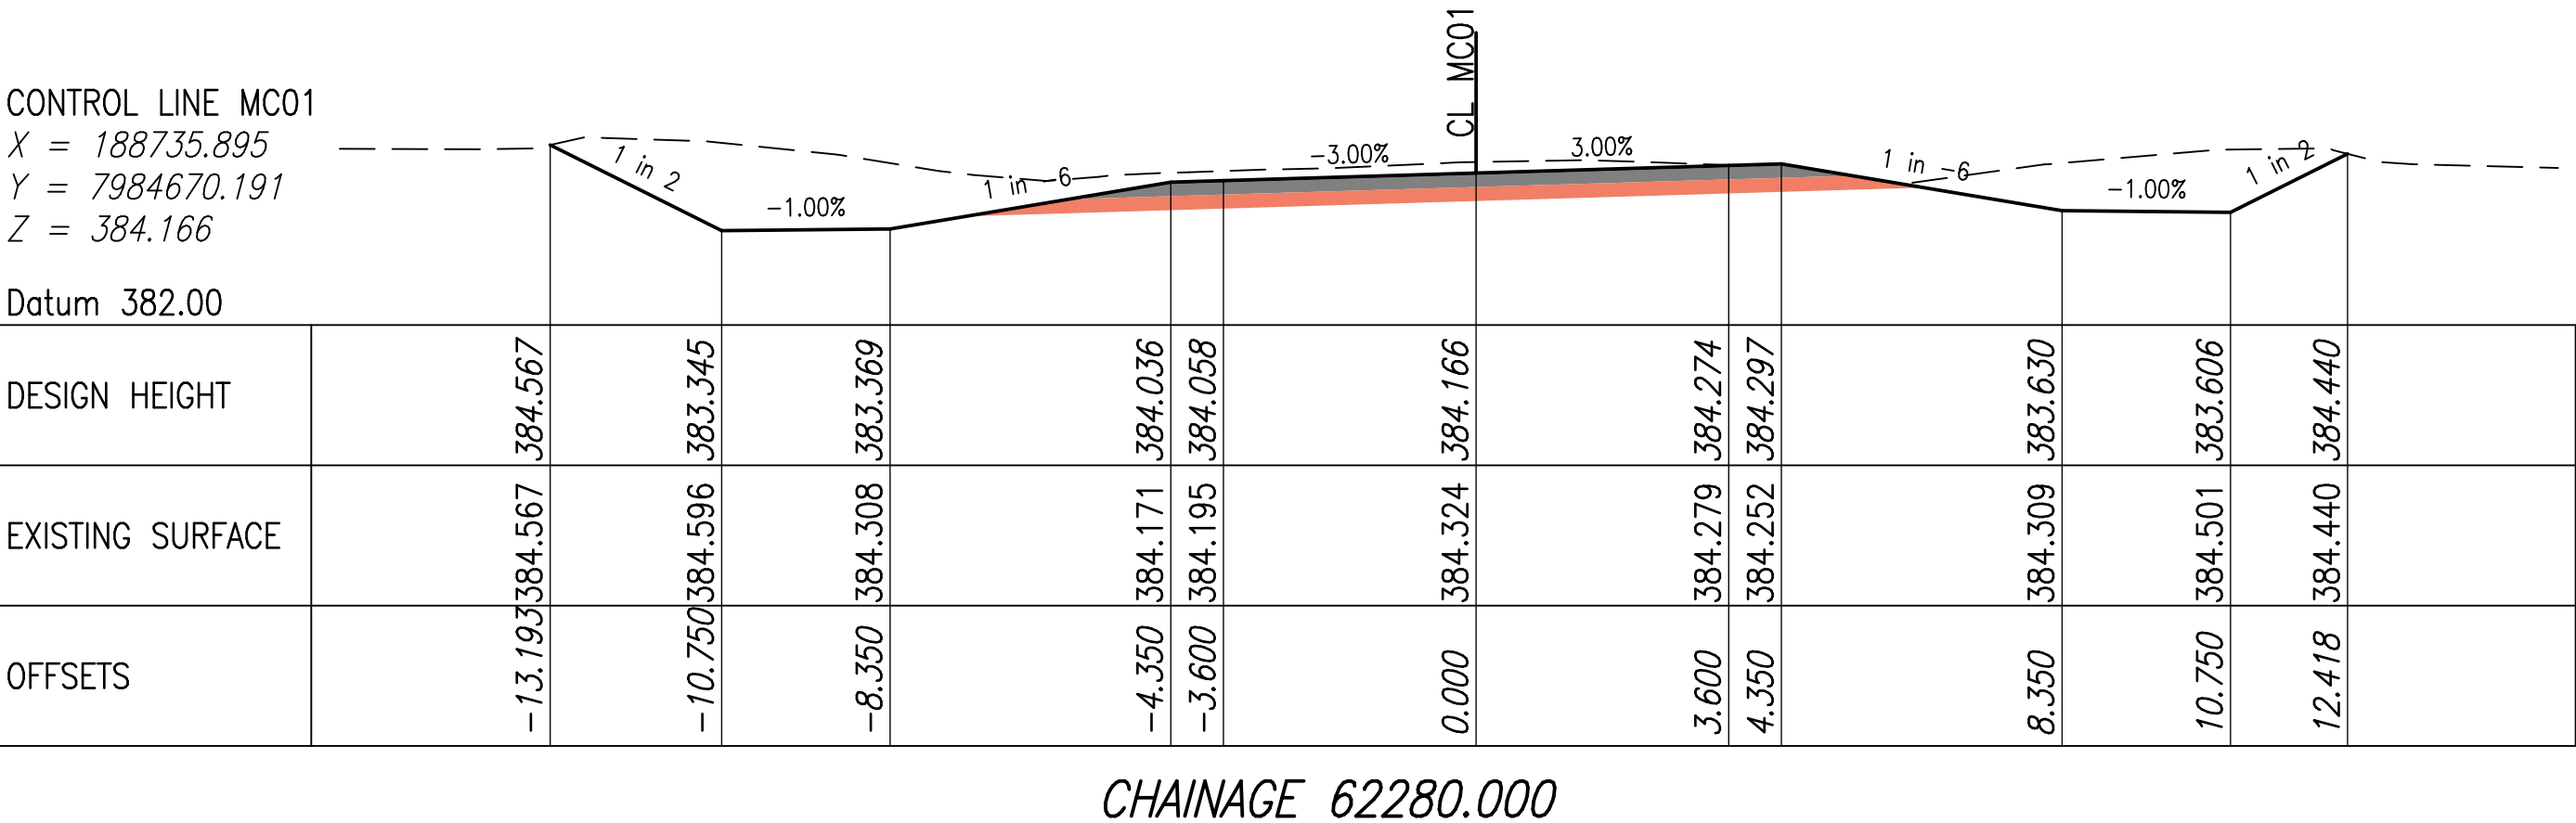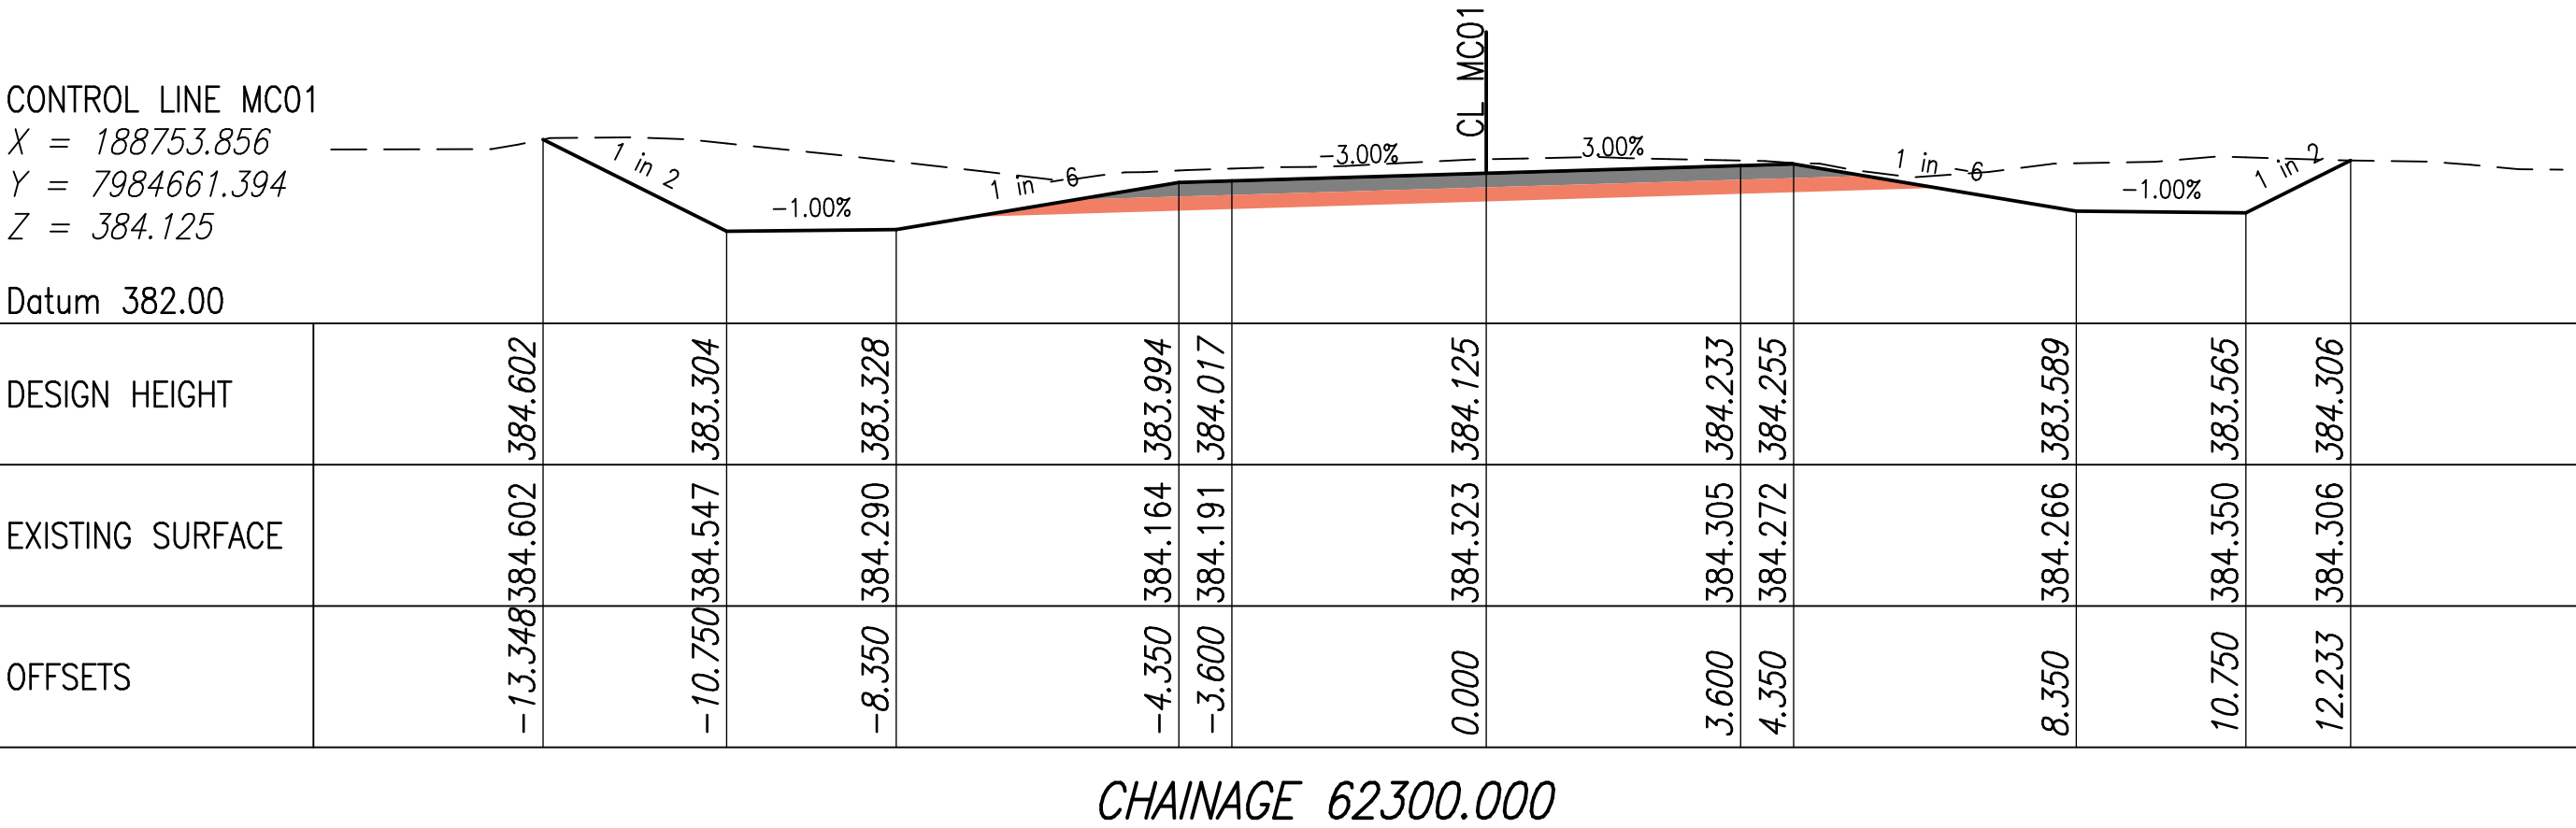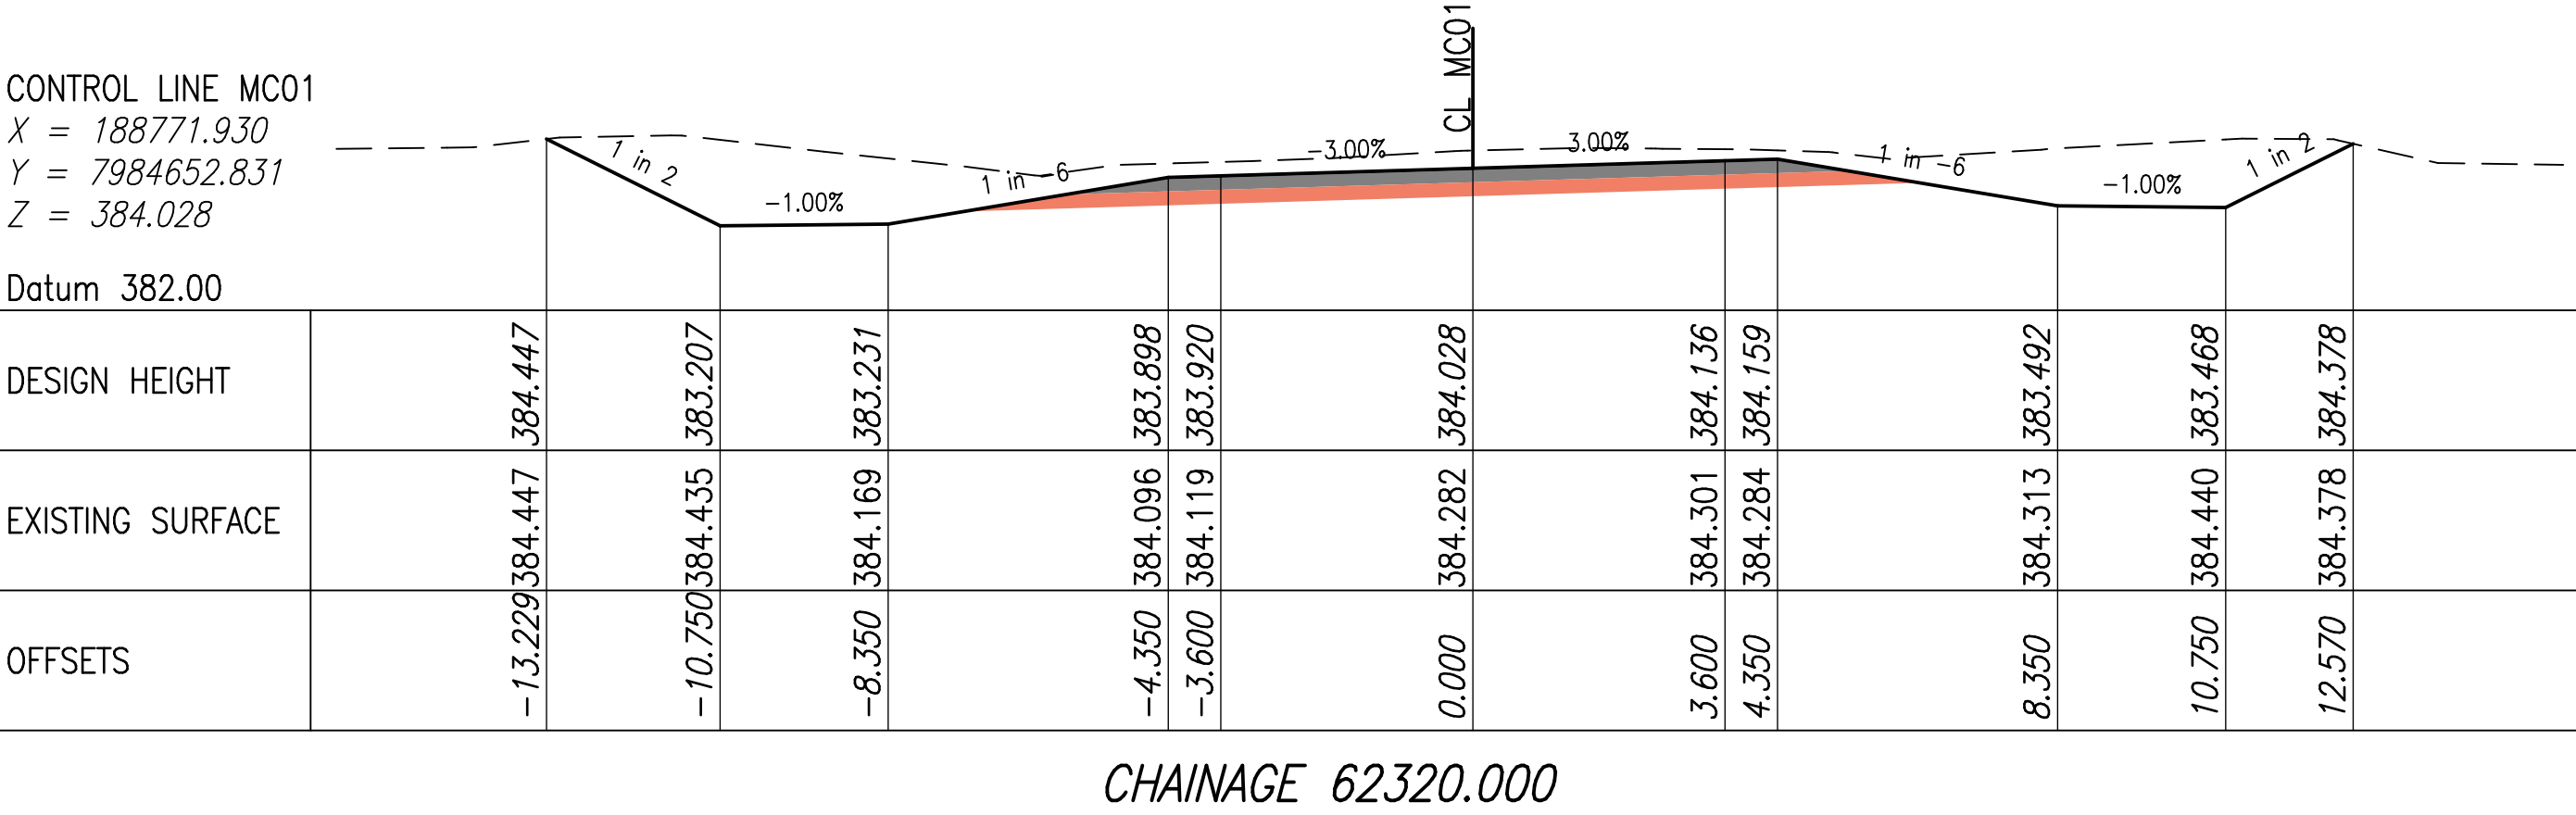


F				Associated Job Nos	Survey Data		Scales	ETHERIDGE SHIRE COUNIL (226)				MC01 ANNOTATED CROSS SECTIONS STAGE 1					Queensland Government						
E					Horiz. Datum			GULF DEVELOPMENTAL ROAD (92C)															
D				Auxiliary Drg Nos	Horiz. Grid			CTL CHGE 61750 – 64300															
C					Height Datum			Reference Points				ENGINEERING CERTIFICATION (RPEQ)											
B				Survey Books		Dimensions shown in except where shown otherwise		Preceding RP	Dist. to start of job (km)	From start to end of job	From end to Following RP	Following RP	ENG. AREA	SIGNATORY FULL NAME	No.				DATE	Job No.	226/92C/2361416		
A Issued For Construction																Contract No.							
	Revisions/Descriptions		Signatory: – RPEQ Full Name, Eng. Area and RPEQ No. or – Full Name and Position Title		Date											Drawing No.	9						
CAD FILES																	Through Chainage from					Series Number	9 of 37

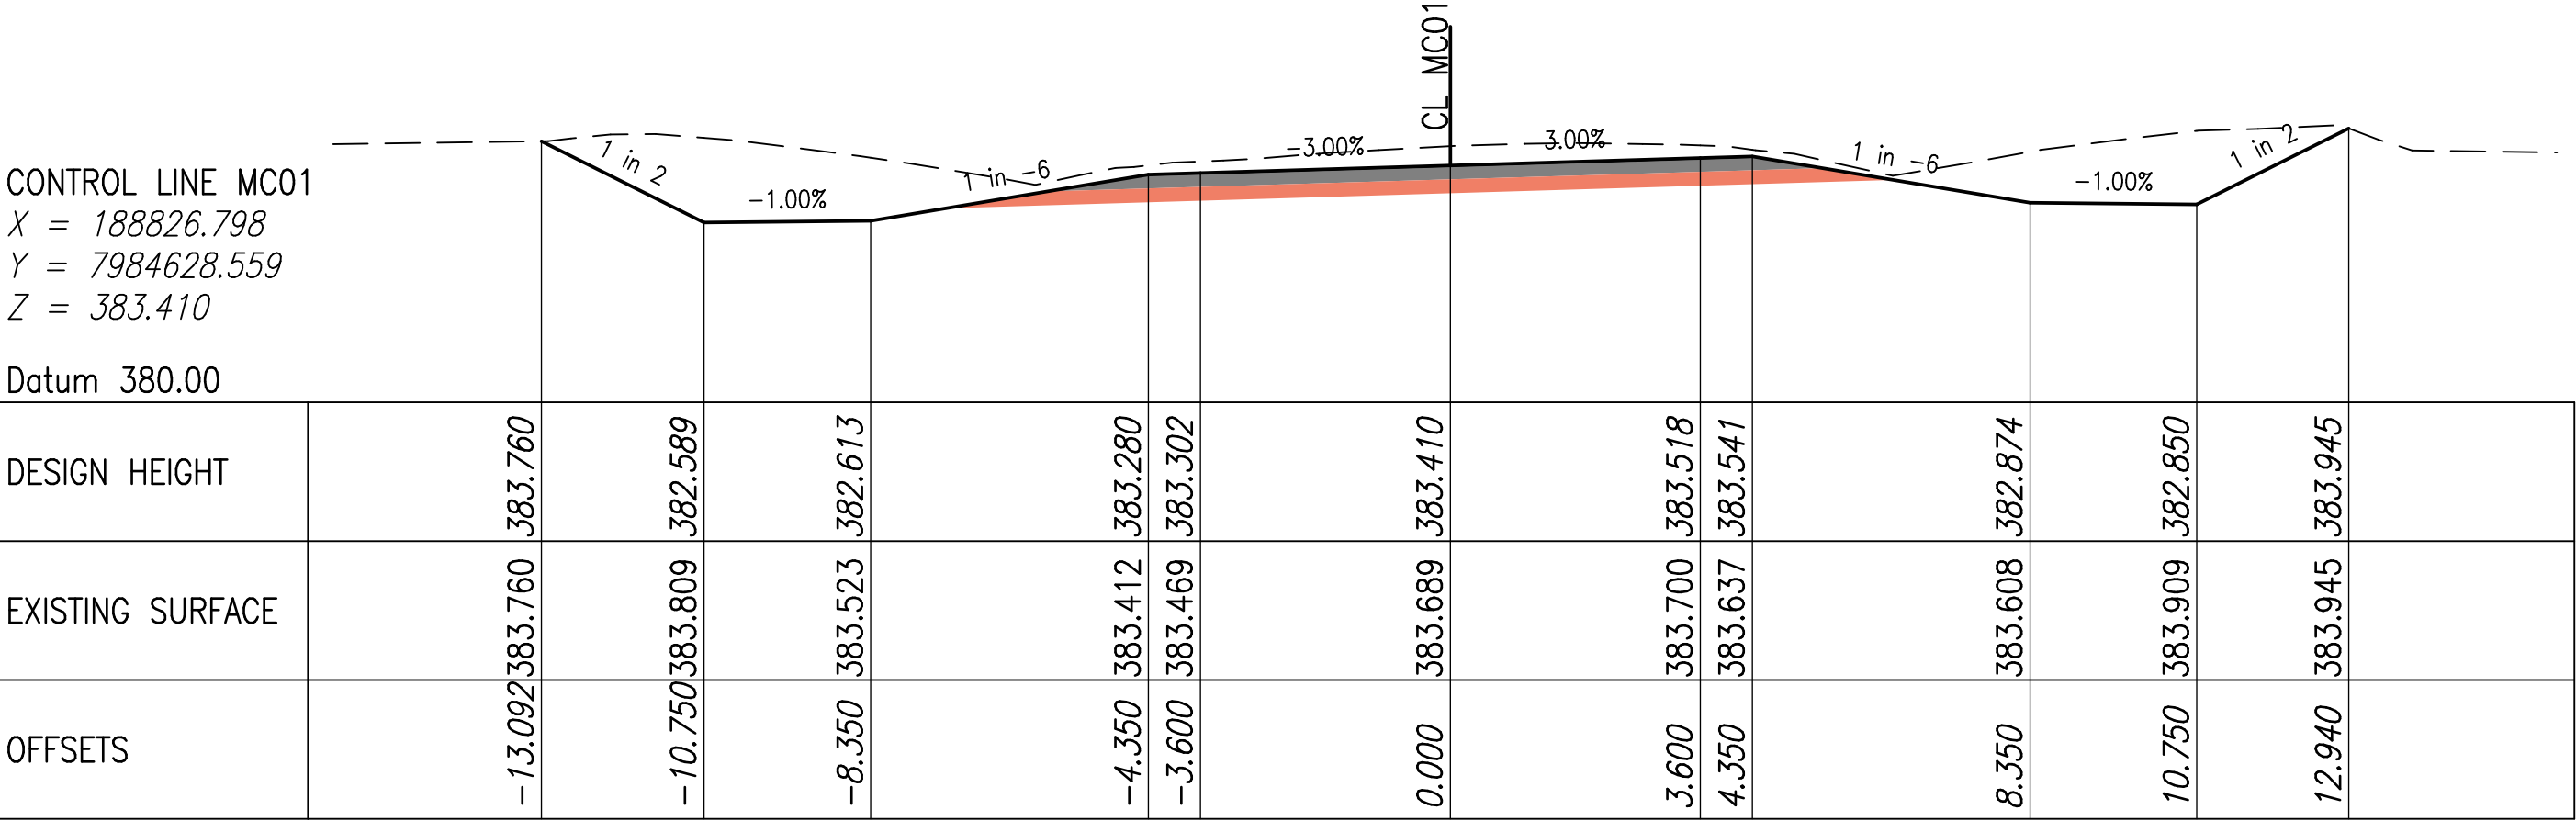

CHAINAGE 62380.000

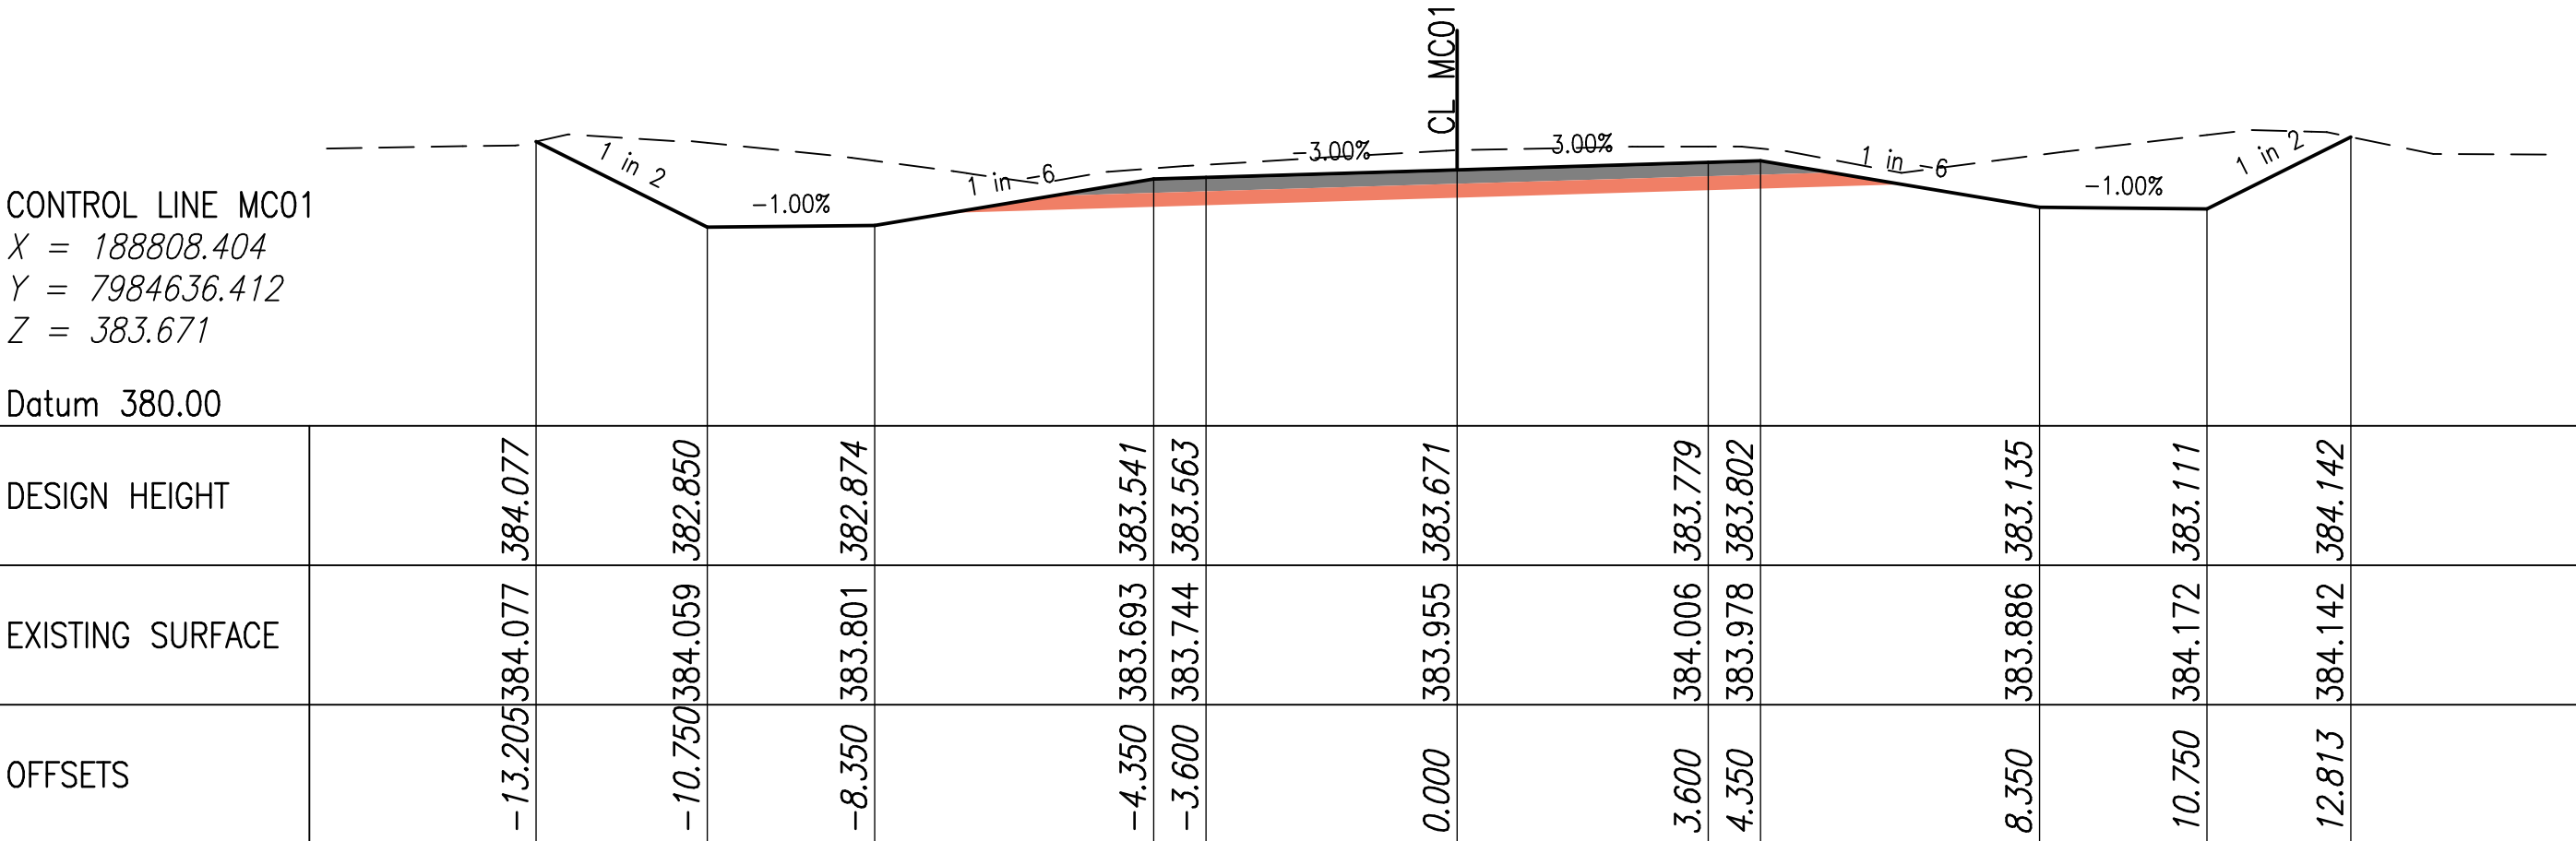





CHAINAGE 62360.000

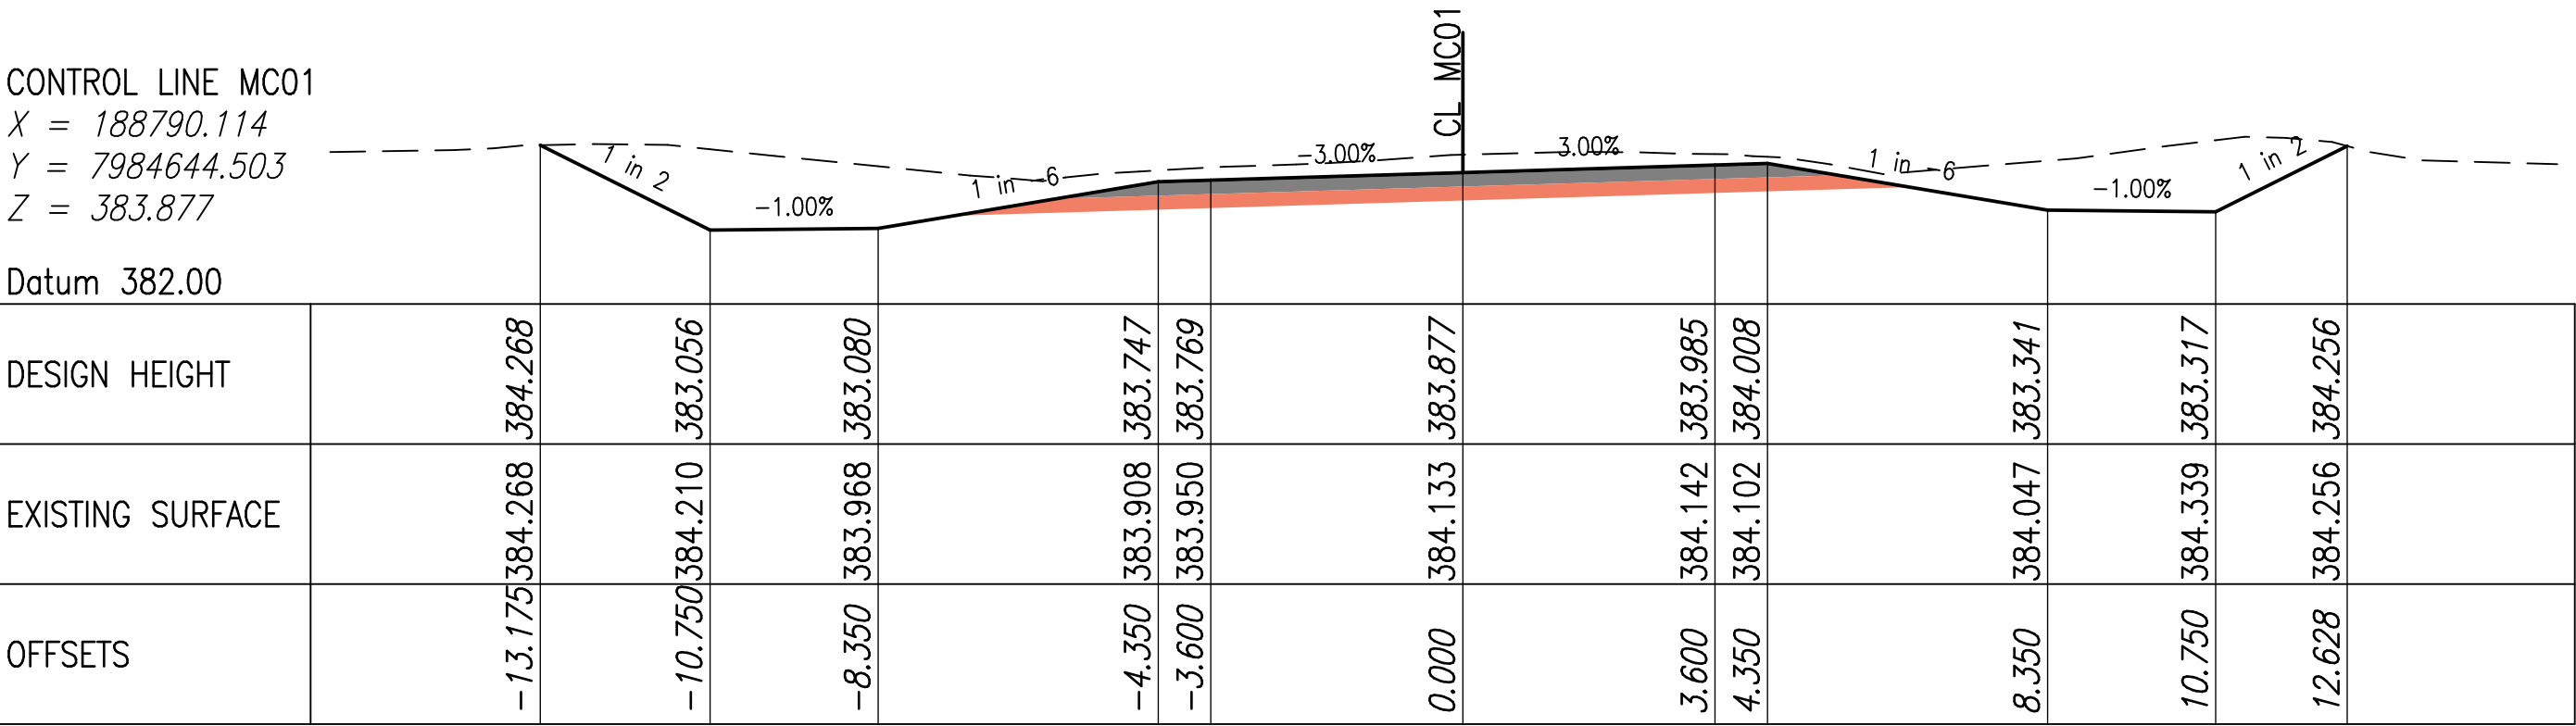


CHAINAGE 62340.000

F				Associated Job Nos	Survey Data	Scales	ETHERIDGE SHIRE COUNIL (226)		MC01 ANNOTATED CROSS SECTIONS STAGE 1		 Queensland Government					
E					Horiz. Datum		GULF DEVELOPMENTAL ROAD (92C)									
D					Horiz. Grid		CTL CHGE 61750 – 64300									
C				Auxiliary Drg Nos	Height Datum		Reference Points		ENGINEERING CERTIFICATION (RPEQ)							
B					Survey Books	Dimensions shown in except where shown otherwise	Preceding RP	Dist. to start of job (km)	From start to end of job	From end to Following RP	ENG. AREA	SIGNATORY FULL NAME	No.	DATE	Job No. 226/92C/2361416	
A	Issued For Construction															Contract No.
	Revisions/Descriptions			Signatory: – RPEQ Full Name, Eng. Area and RPEQ No. or – Full Name and Position Title	Date											Drawing No. 10
CAD FILES							Through Chainage from								Series Number 10 of 37	


F				Associated Job Nos	Survey Data		Scales	ETHERIDGE SHIRE COUNIL (226)				MC01 ANNOTATED CROSS SECTIONS STAGE 1					Queensland Government						
E						Horiz. Datum			GULF DEVELOPMENTAL ROAD (92C)														
D				Auxiliary Drg Nos	Horiz. Grid			CTL CHGE 61750 – 64300															
C					Height Datum			Reference Points				ENGINEERING CERTIFICATION (RPEQ)											
B								Preceding RP	Dist. to start of job (km)	From start to end of job	From end to Following RP	Following RP	ENG. AREA	SIGNATORY FULL NAME	No.			DATE					
A Issued For Construction					Survey Books	Dimensions shown in except where shown otherwise											Job No.	226/92C/2361416					
	Revisions/Descriptions		Signatory: – RPEQ Full Name, Eng. Area and RPEQ No. or – Full Name and Position Title	Date												Contract No.							
CAD FILES																					Drawing No.	11	
																					Series Number	11 of 37	
								Through Chaining from															

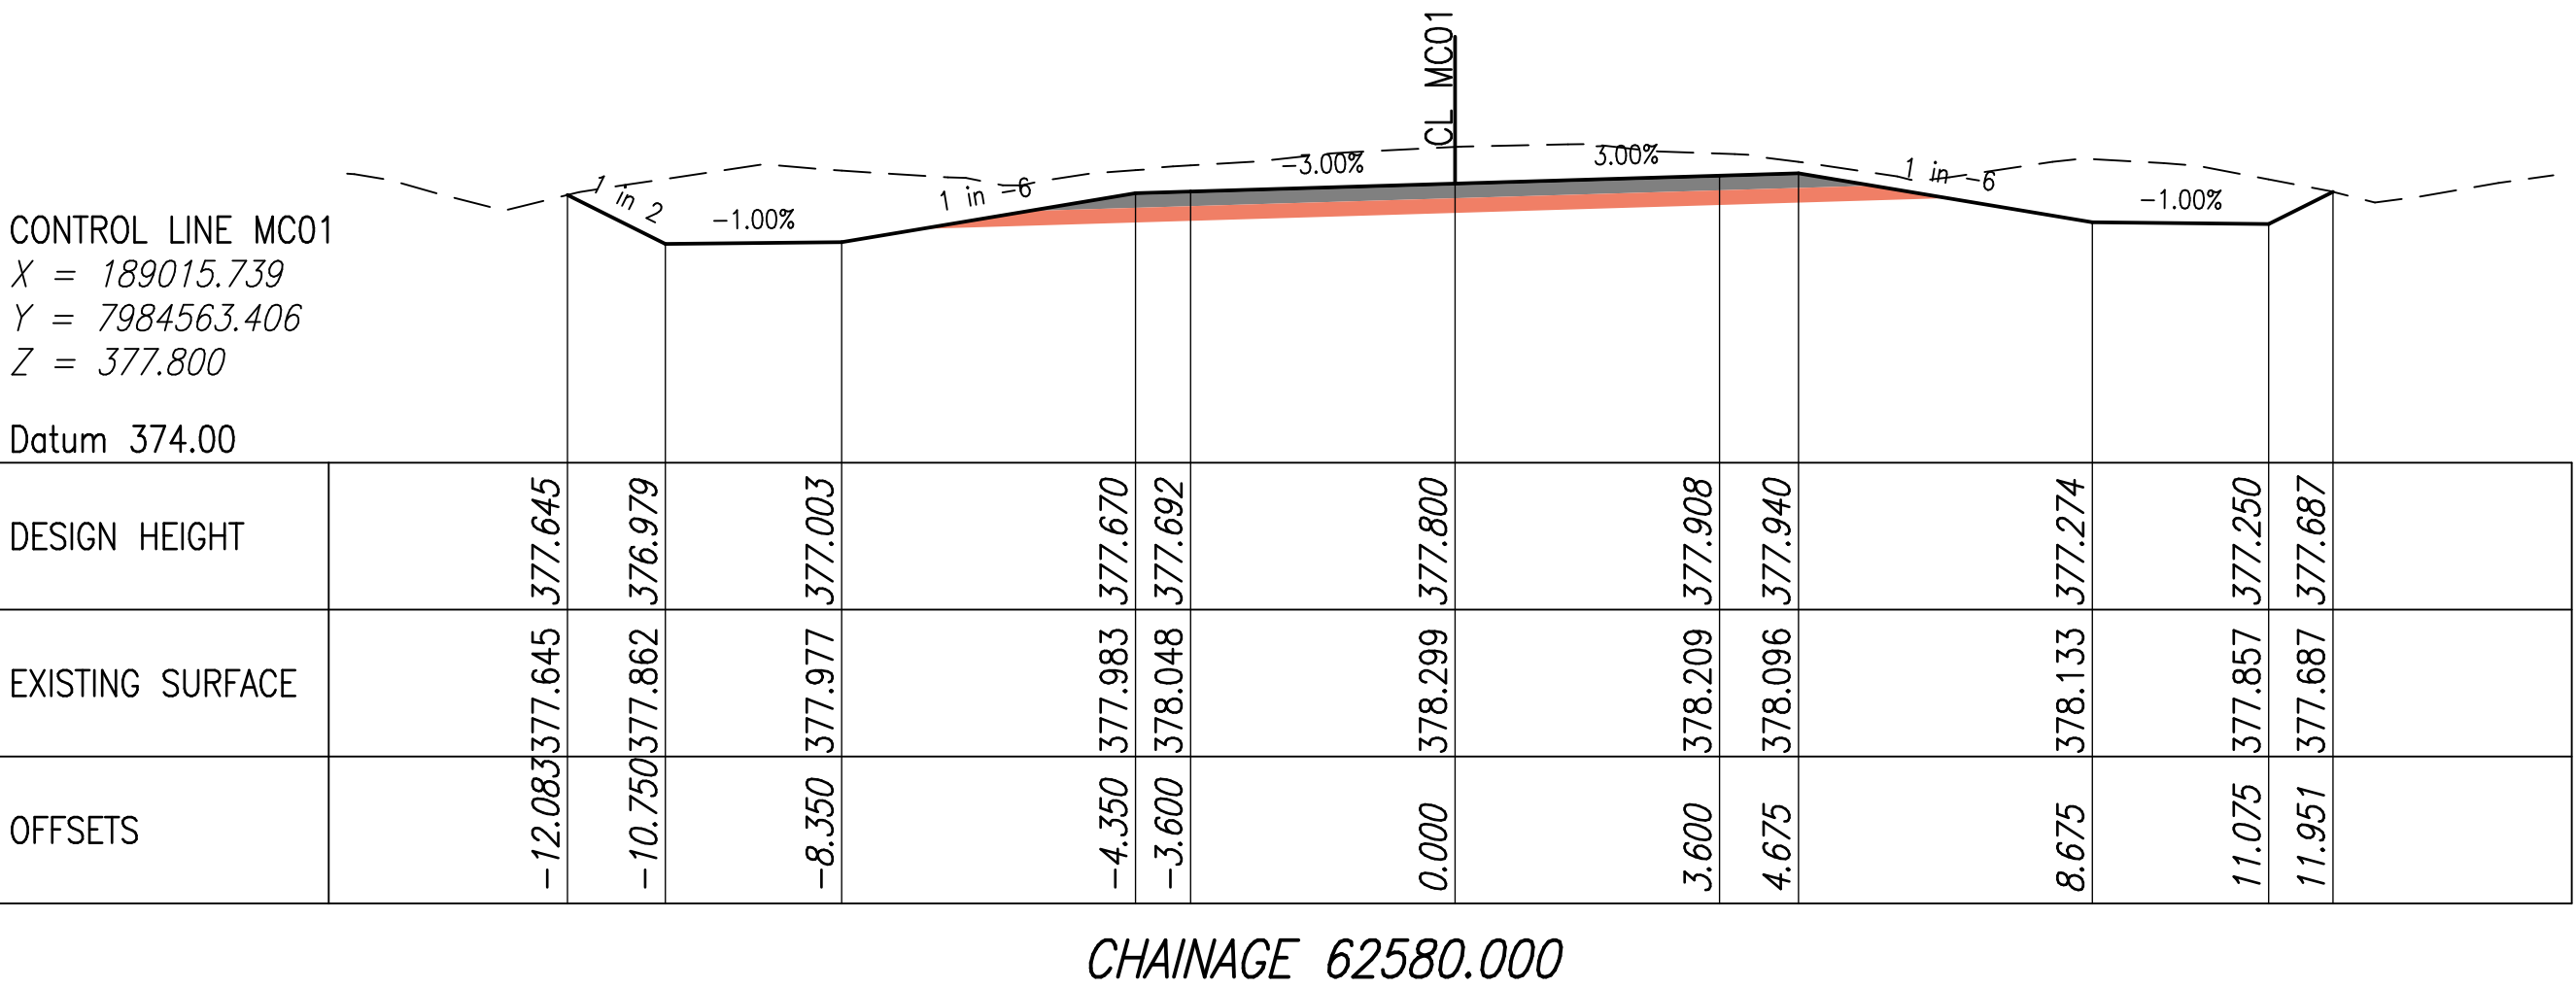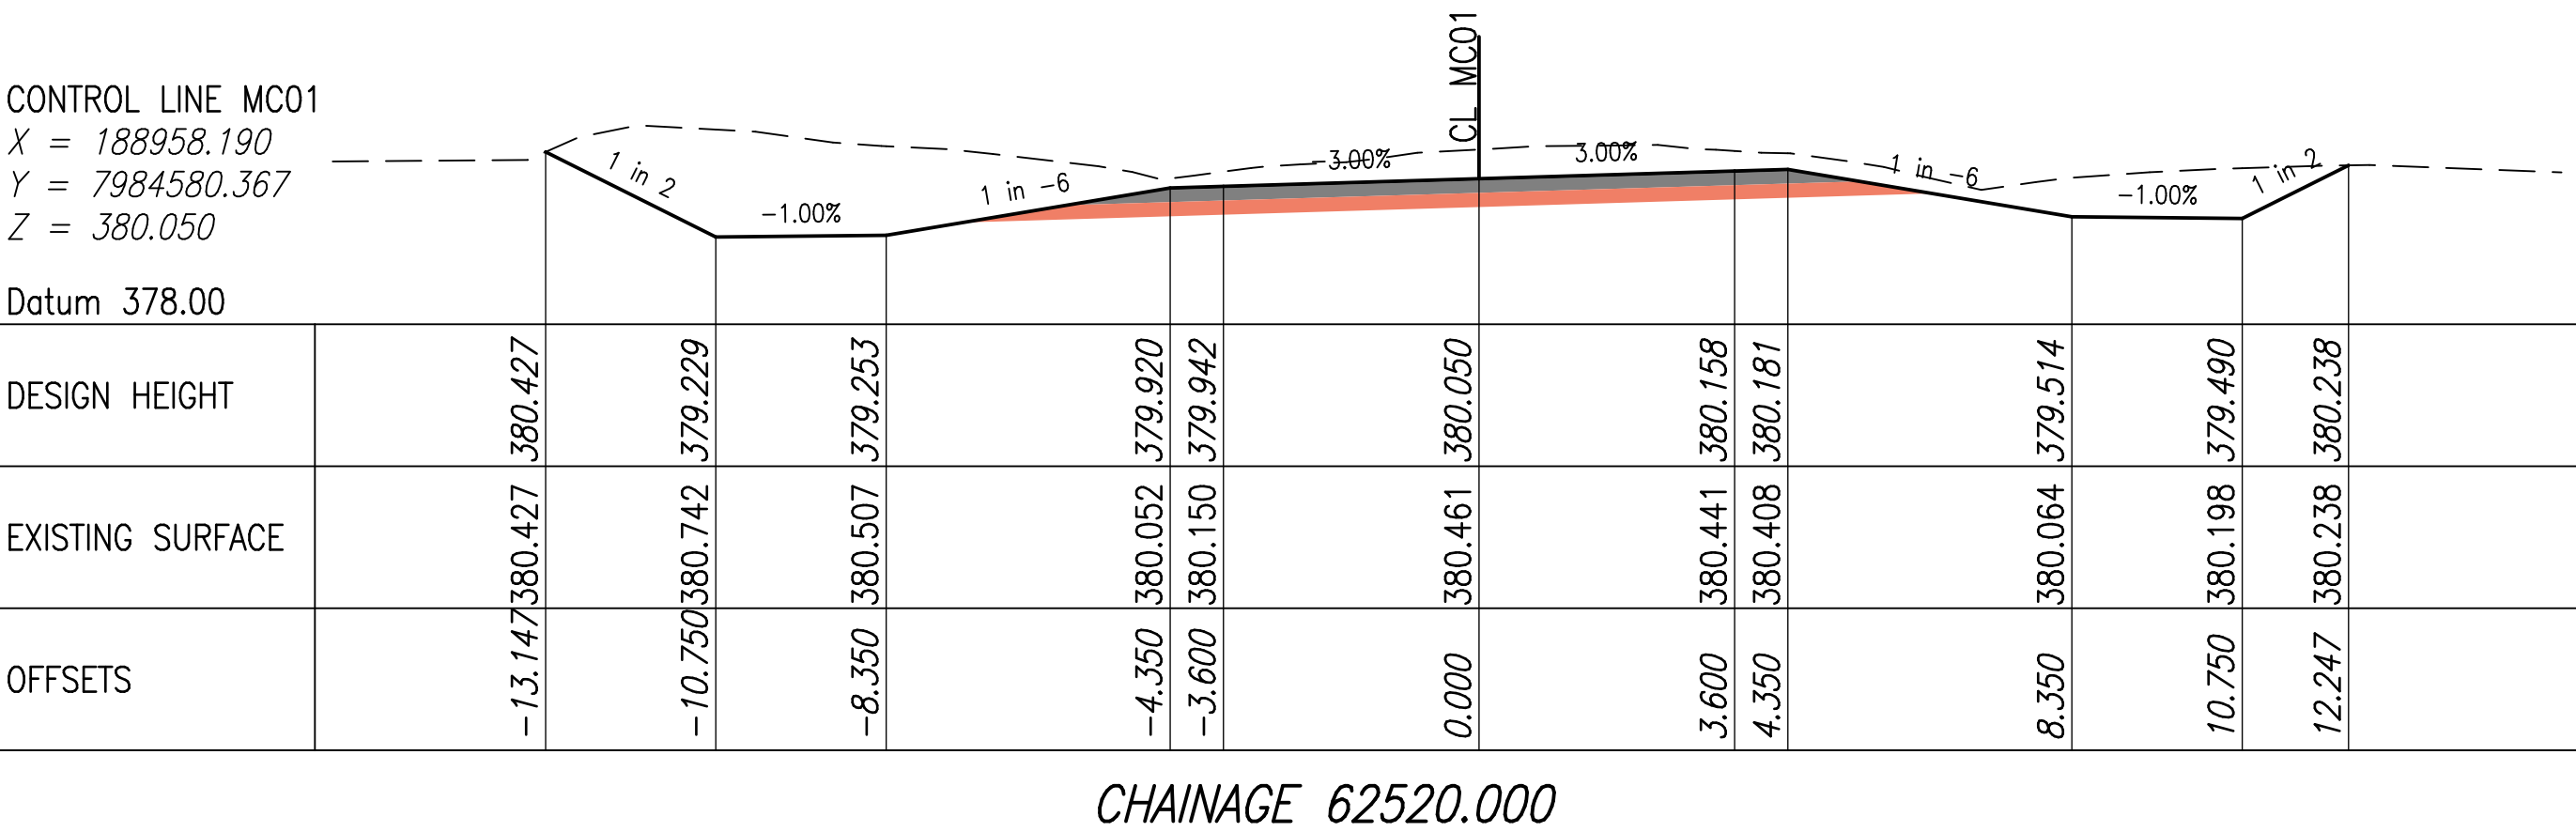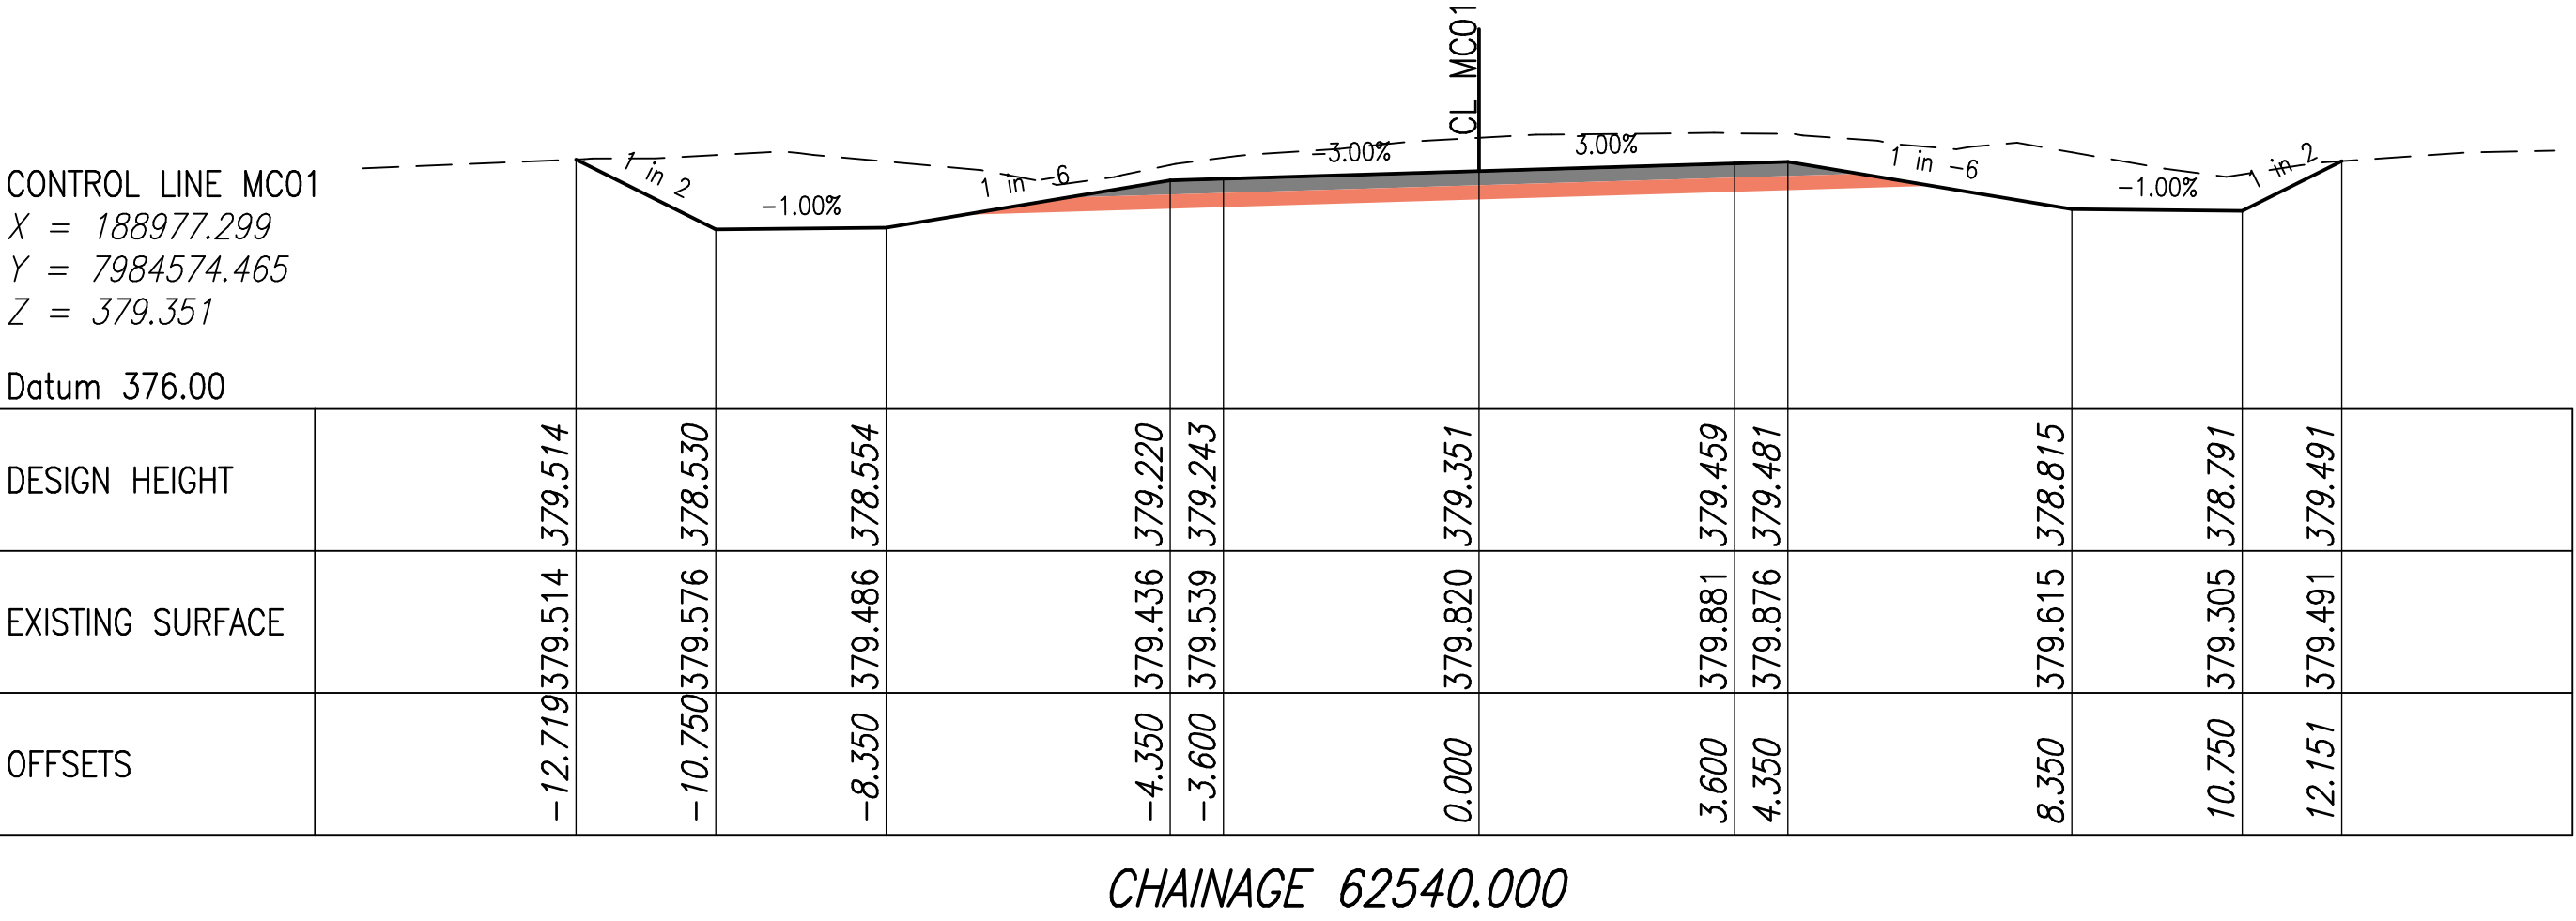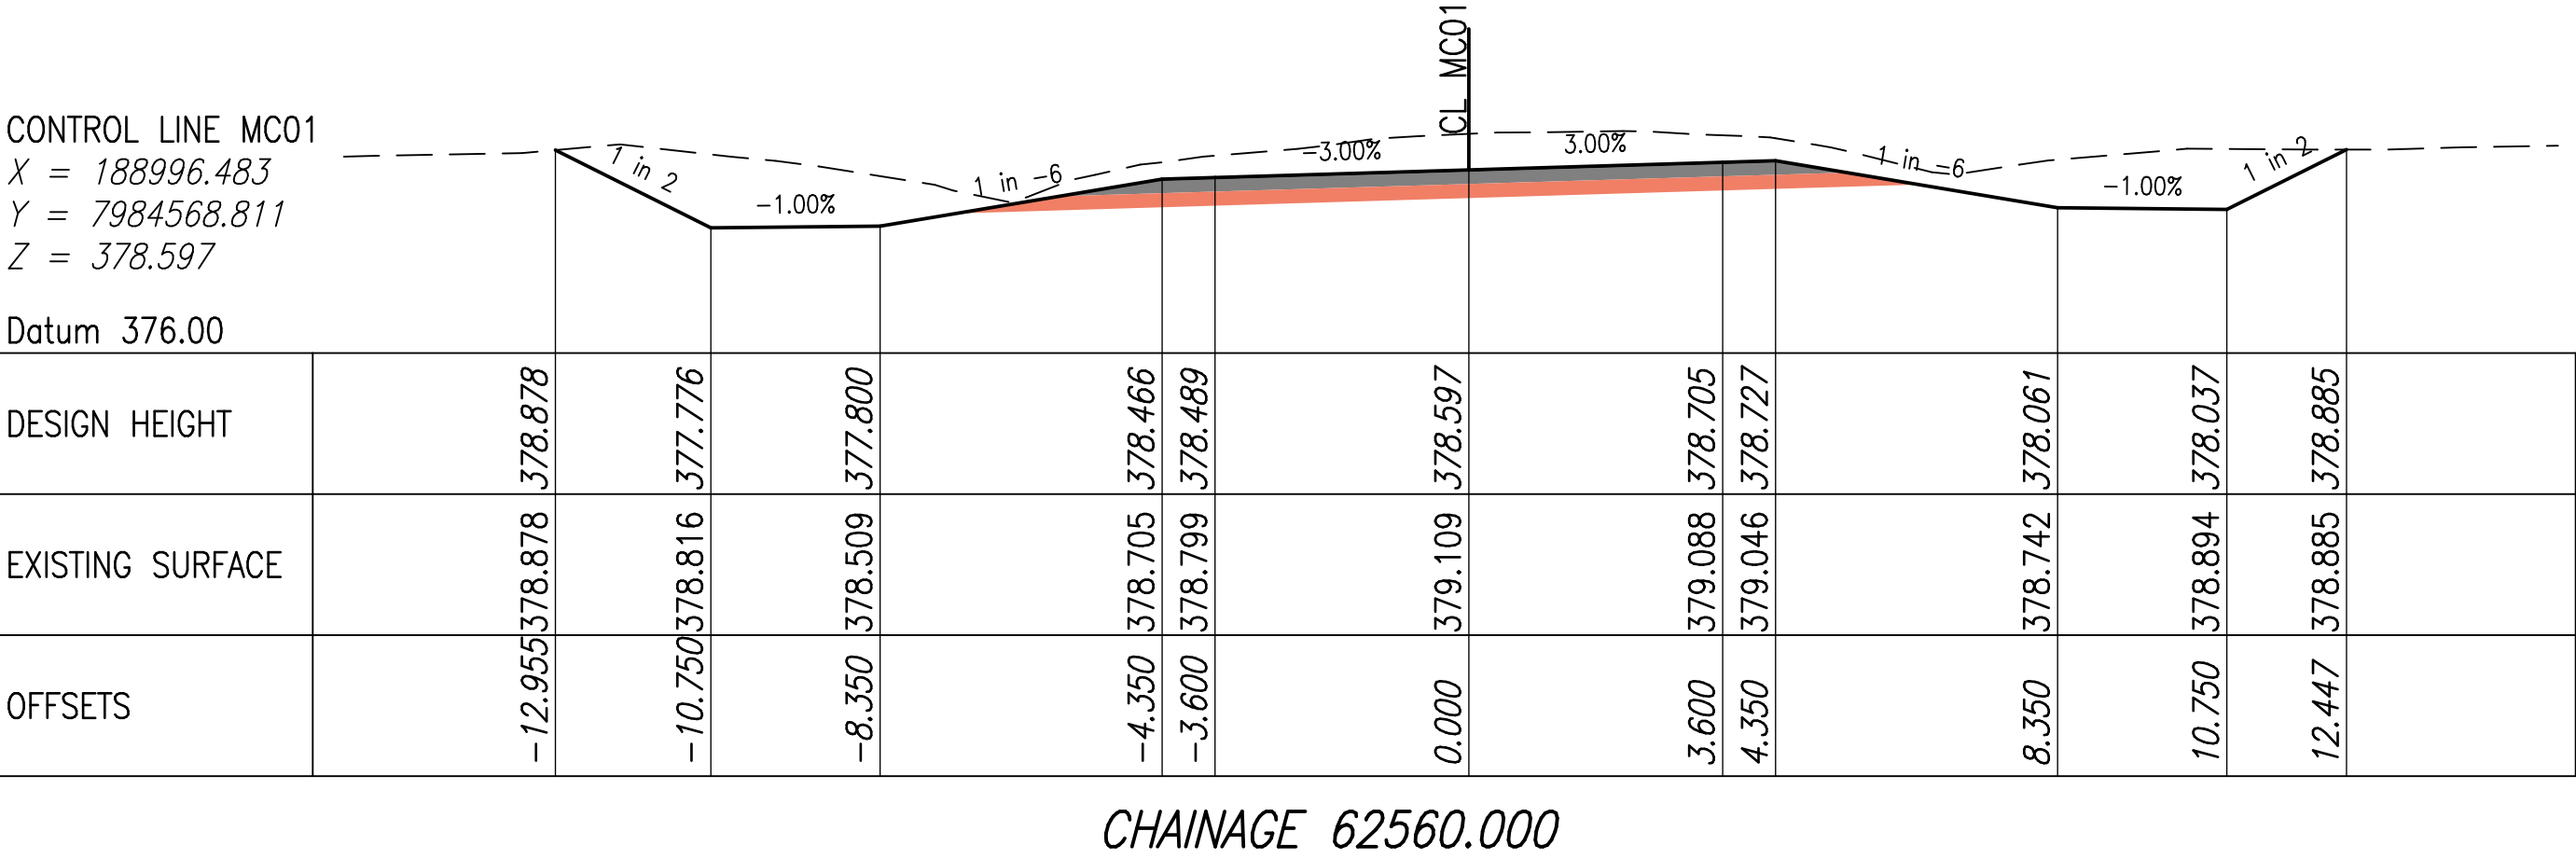


F				Associated Job Nos	Survey Data		Scales	ETHERIDGE SHIRE COUNIL (226)				MC01 ANNOTATED CROSS SECTIONS STAGE 1					Queensland Government		
E					Horiz. Datum			GULF DEVELOPMENTAL ROAD (92C)											
D					Auxiliary Drg Nos	Horiz. Grid			CTL CHGE 61750 – 64300										
C						Height Datum			Reference Points										
B							Dimensions shown in except where shown otherwise	Preceding RP	Dist. to start of job (km)	From start to end of job	From end to Following RP	Following RP	ENG. AREA	SIGNATORY FULL NAME	No.	DATE	Job No.	226/92C/2361416	
A	Issued For Construction																	Contract No.	
	Revisions/Descriptions		Signatory: – RPEQ Full Name, Eng. Area and RPEQ No. or – Full Name and Position Title	Date														Drawing No.	12
CAD FILES									Through Chainage from									Series Number	12 of 37

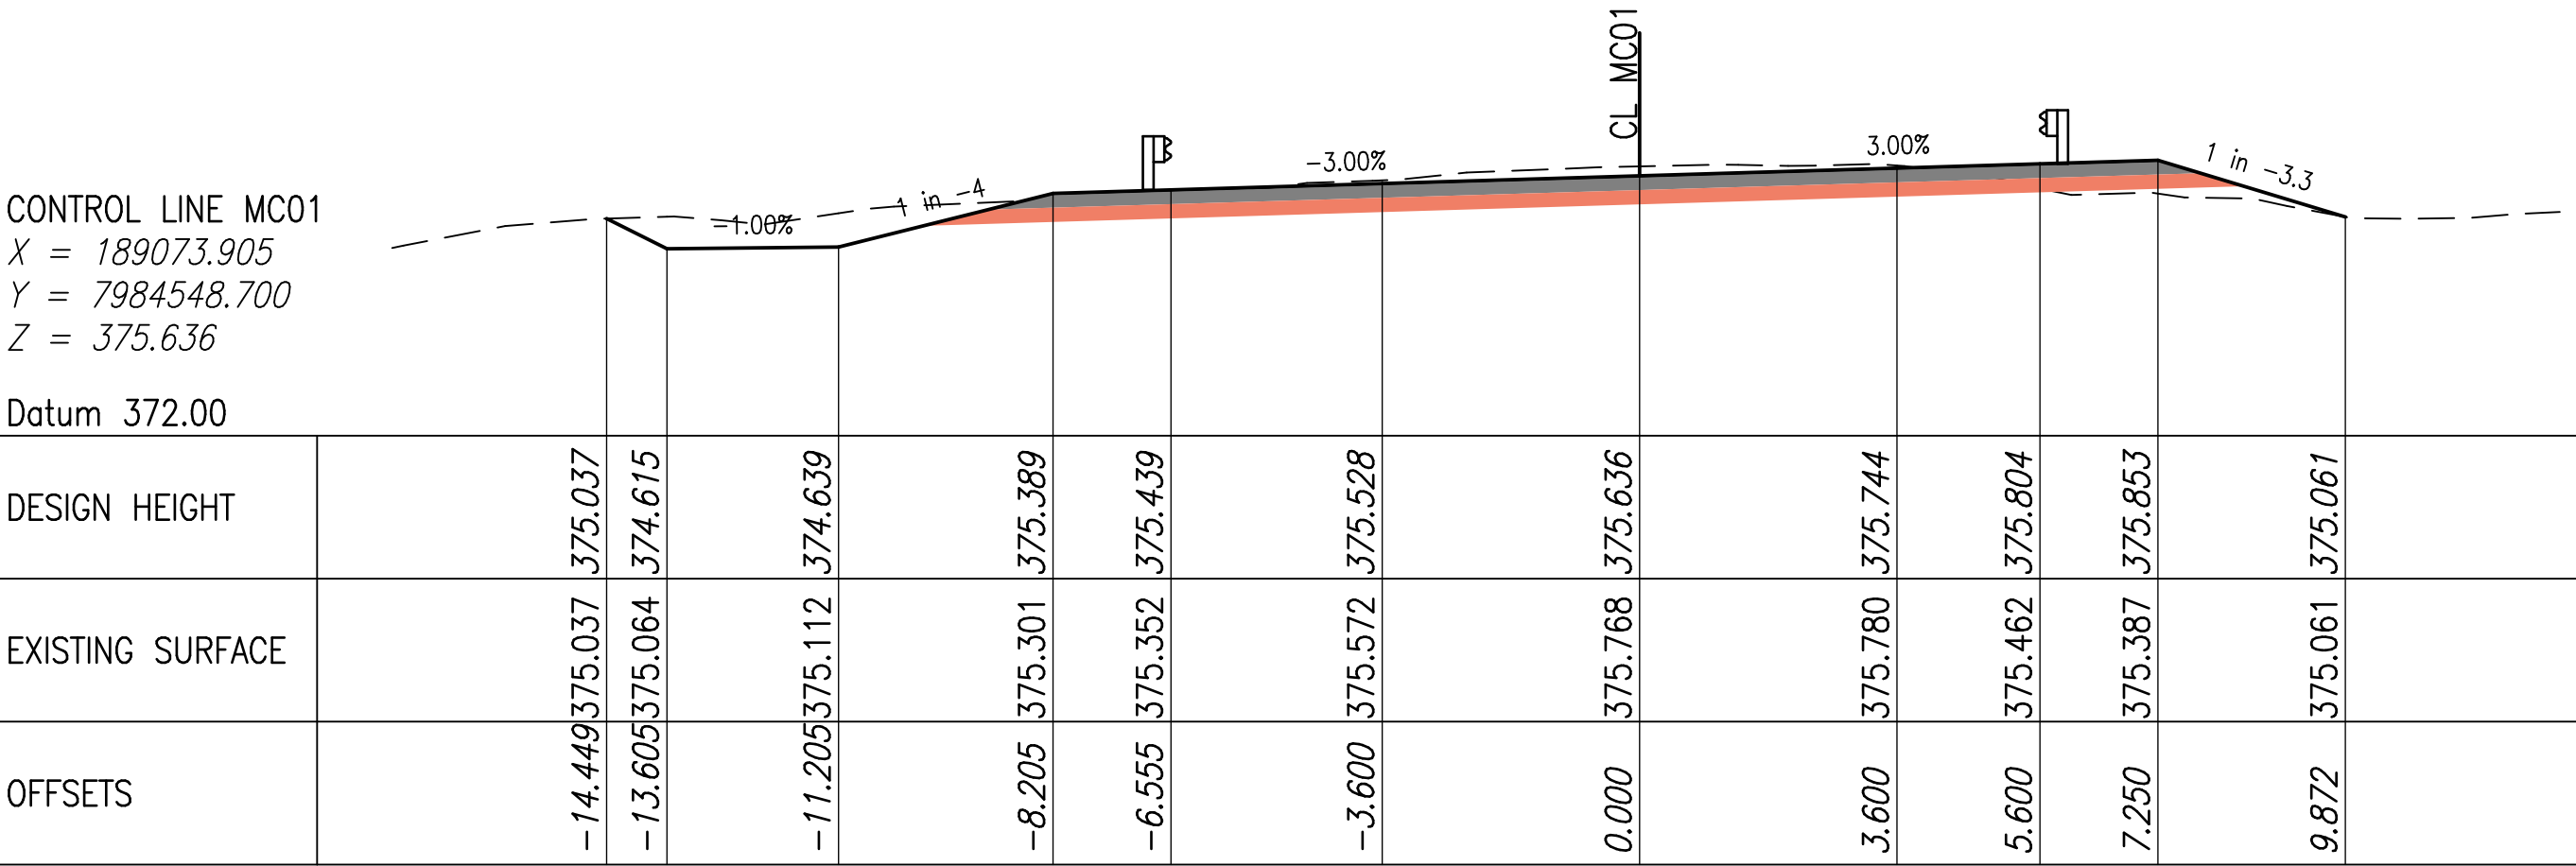


CHAINAGE 62640.000

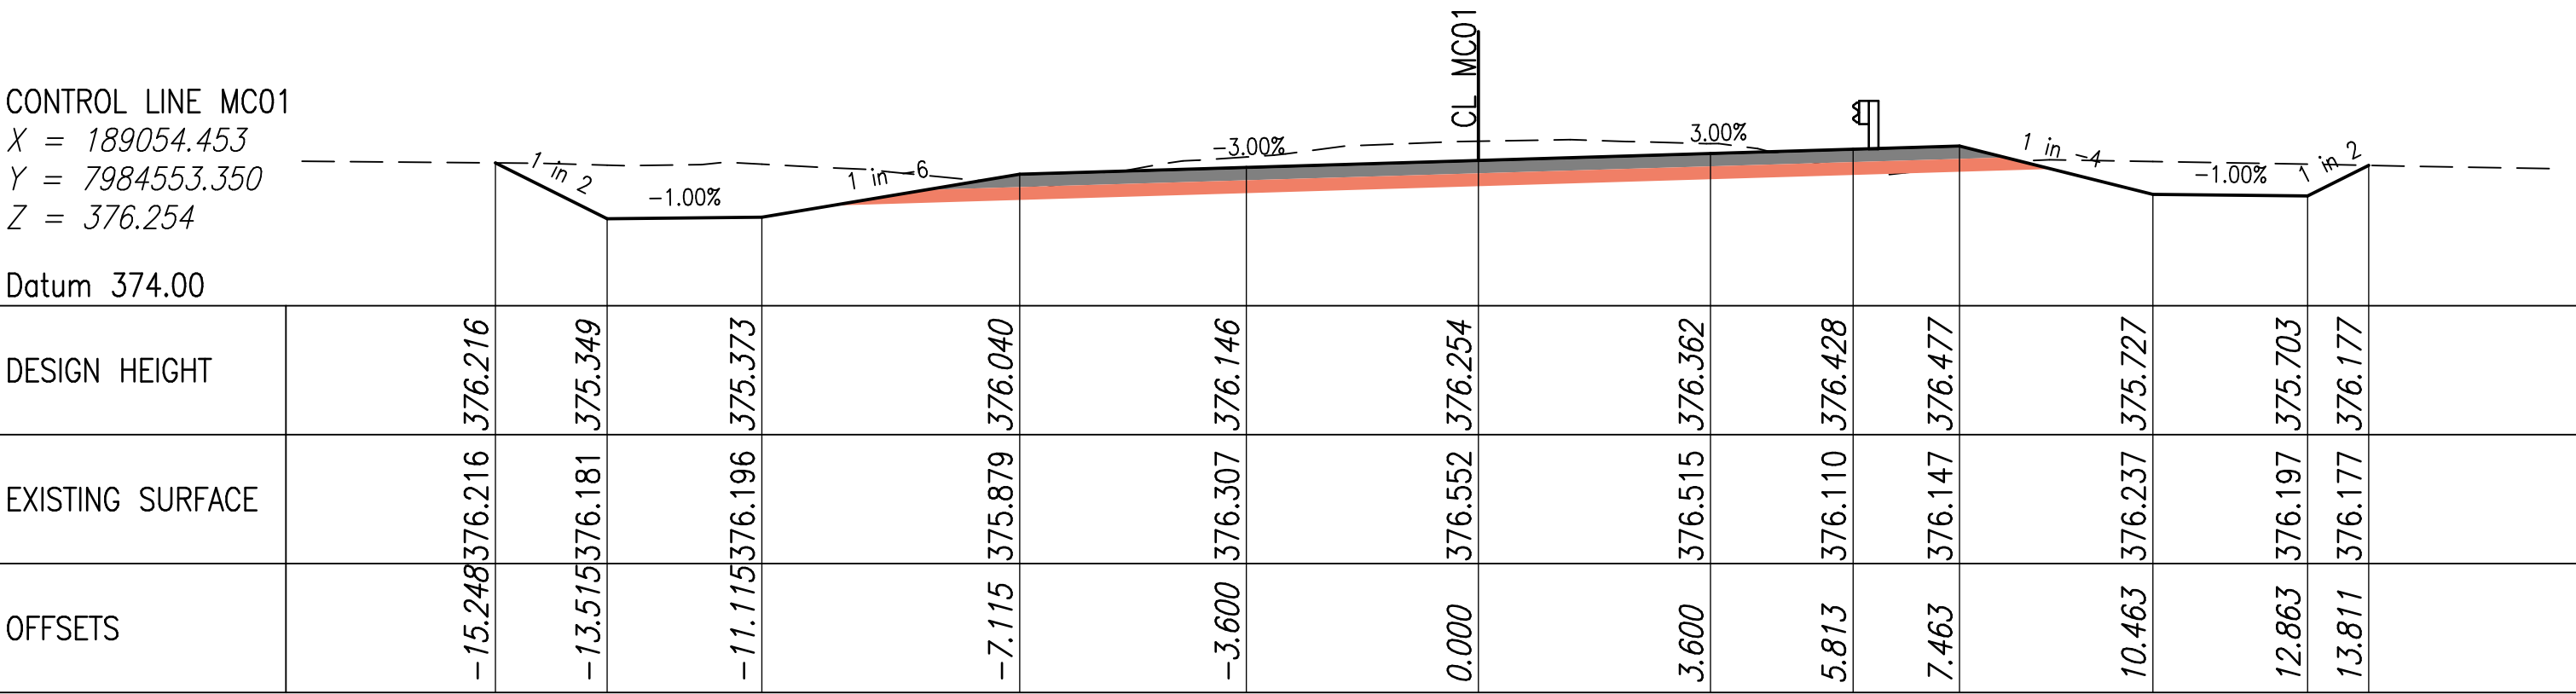

CHAINAGE 62620.000

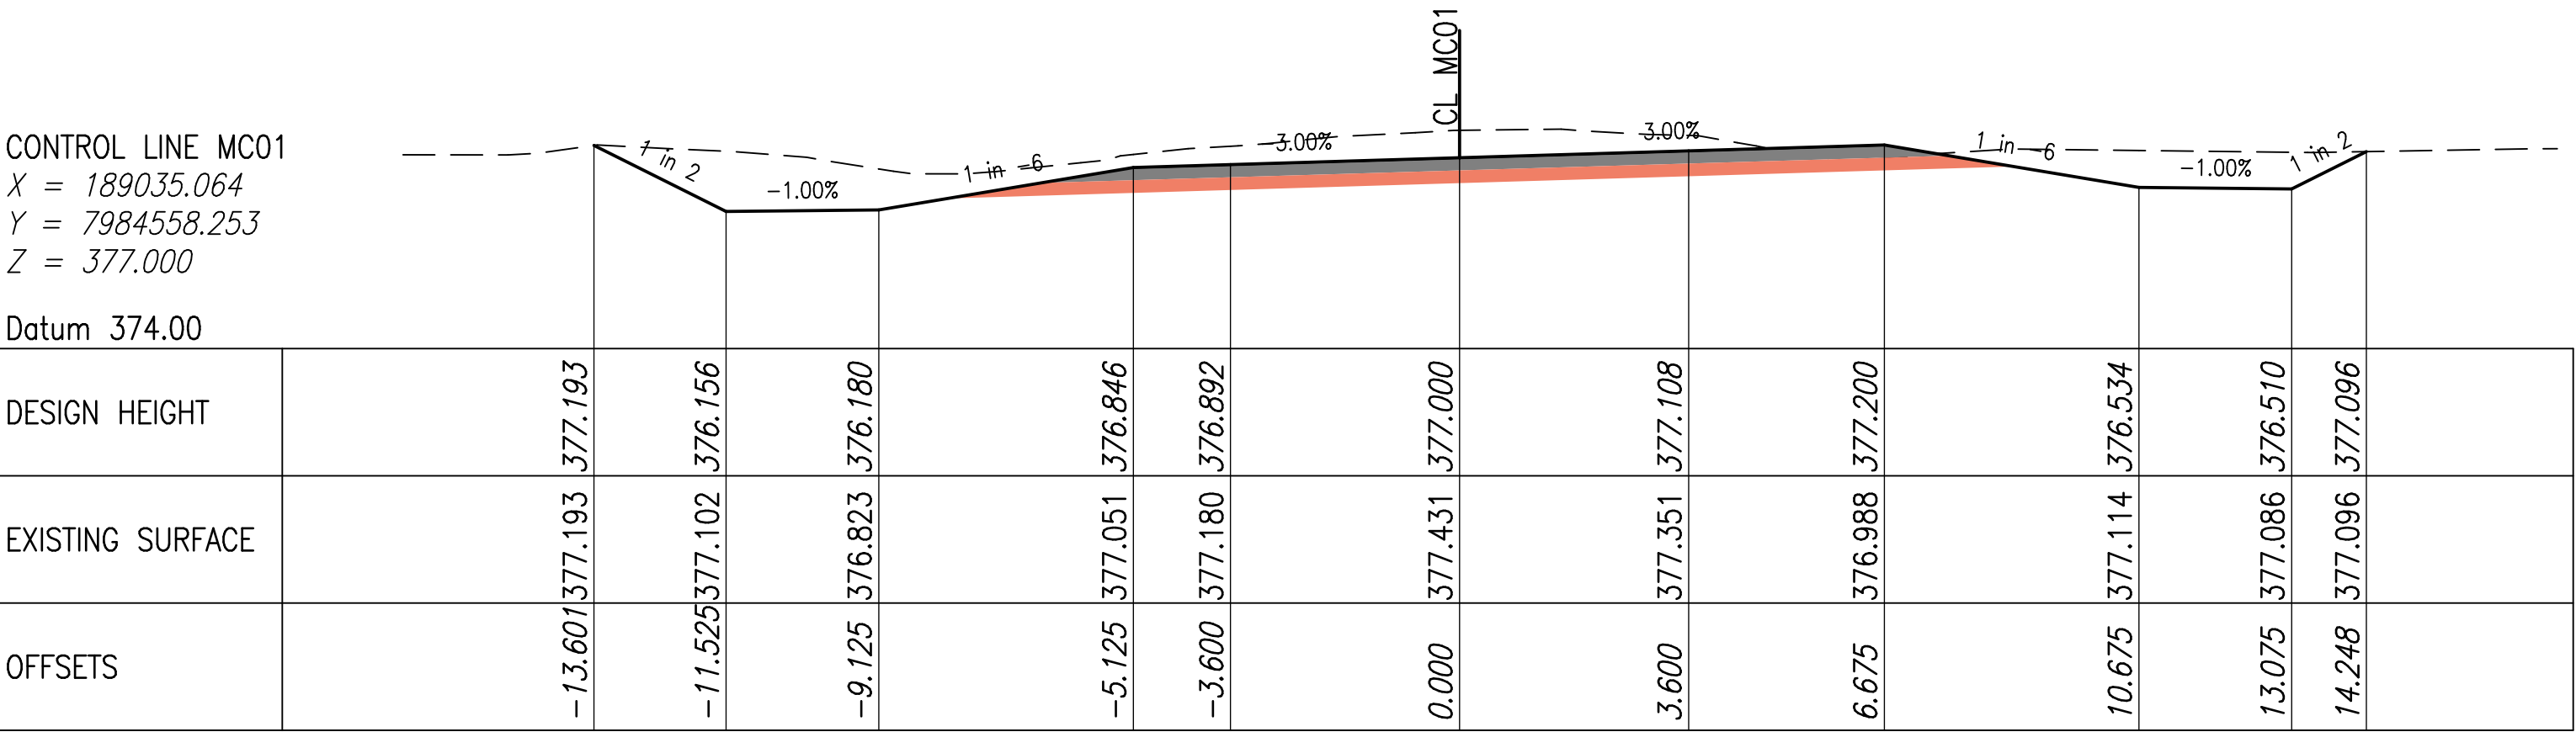


CHAINAGE 62600.000

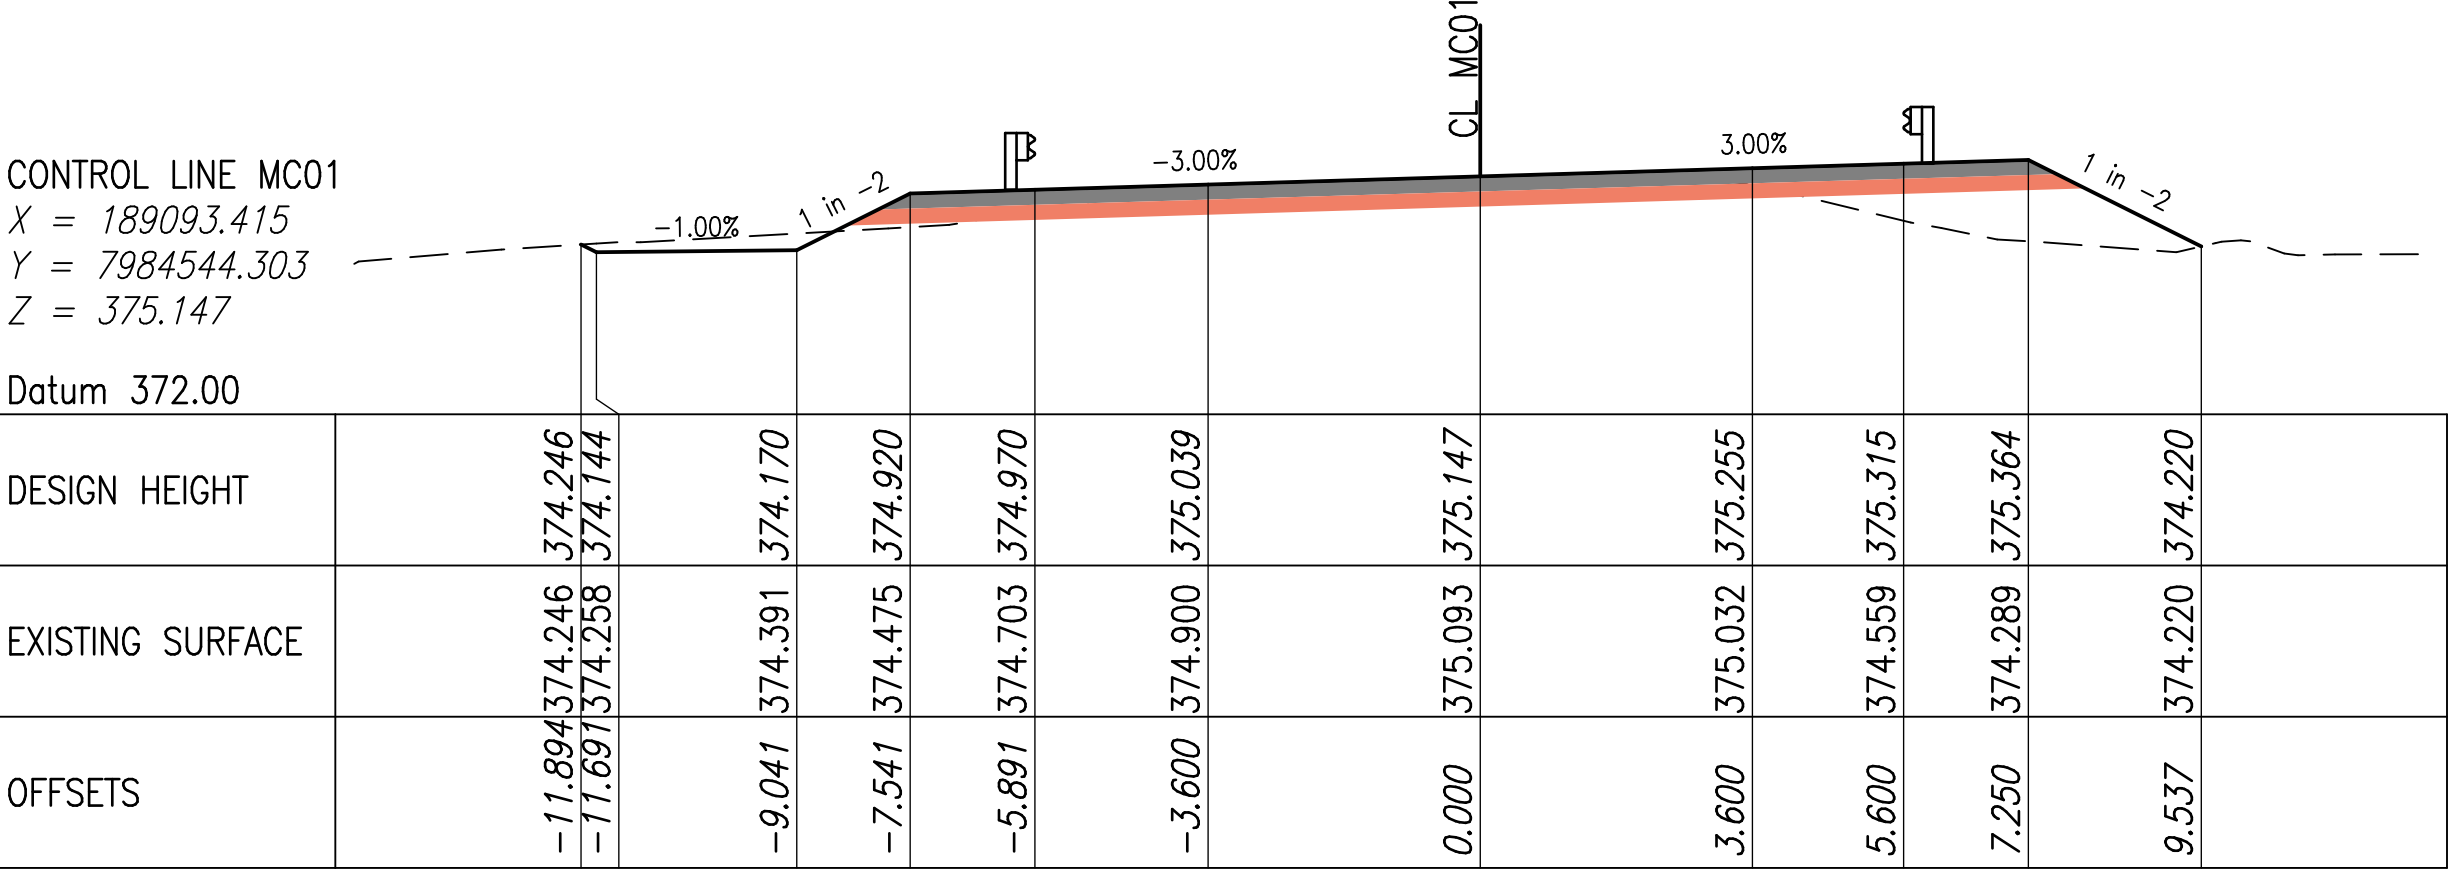


CHAINAGE 62660.000

F				Associated Job Nos	Survey Data	Scales	ETHERIDGE SHIRE COUNIL (226) GULF DEVELOPMENTAL ROAD (92C) CTL CHGE 61750 – 64300	MC01 ANNOTATED CROSS SECTIONS STAGE 1	 Queensland Government											
E				Auxiliary Drg Nos	Horiz. Datum															
D					Horiz. Grid															
C					Height Datum															
B					Survey Books	Dimensions shown in except where shown otherwise	ENGINEERING CERTIFICATION (RPEQ)				Job No.	226/92C/2361416								
A	Issued For Construction							PRECEDING RP	DIST. TO START OF JOB (KM)	FROM START TO END OF JOB	FROM END TO FOLLOWING RP	FOLLOWING RP	ENG. AREA	SIGNATORY FULL NAME	No.	DATE	Contract No.			
Revisions/Descriptions		Signatory: – RPEQ Full Name, Eng. Area and RPEQ No. or – Full Name and Position Title		Date												Drawing No.	13			
CAD FILES		Through Chainage from																Series Number	13 of 37	


F				Associated Job Nos	Survey Data		Scales	ETHERIDGE SHIRE COUNIL (226)				MC01 ANNOTATED CROSS SECTIONS STAGE 1					Queensland Government									
E						Horiz. Datum			GULF DEVELOPMENTAL ROAD (92C)																	
D				Auxiliary Drg Nos	Horiz. Grid			CTL CHGE 61750 – 64300																		
C					Height Datum			Reference Points				ENGINEERING CERTIFICATION (RPEQ)														
B								Preceding RP	Dist. to start of job (km)	From start to end of job	From end to Following RP	Following RP	ENG. AREA	SIGNATORY FULL NAME	No.			DATE								
A Issued For Construction					Survey Books	Dimensions shown in except where shown otherwise										Job No.	226/92C/2361416									
		Revisions/Descriptions		Signatory: – RPEQ Full Name, Eng. Area and RPEQ No. or – Full Name and Position Title		Date										Contract No.										
CAD FILES																Through Chainage from								Drawing No.	14	
																								Series Number	14 of 37	

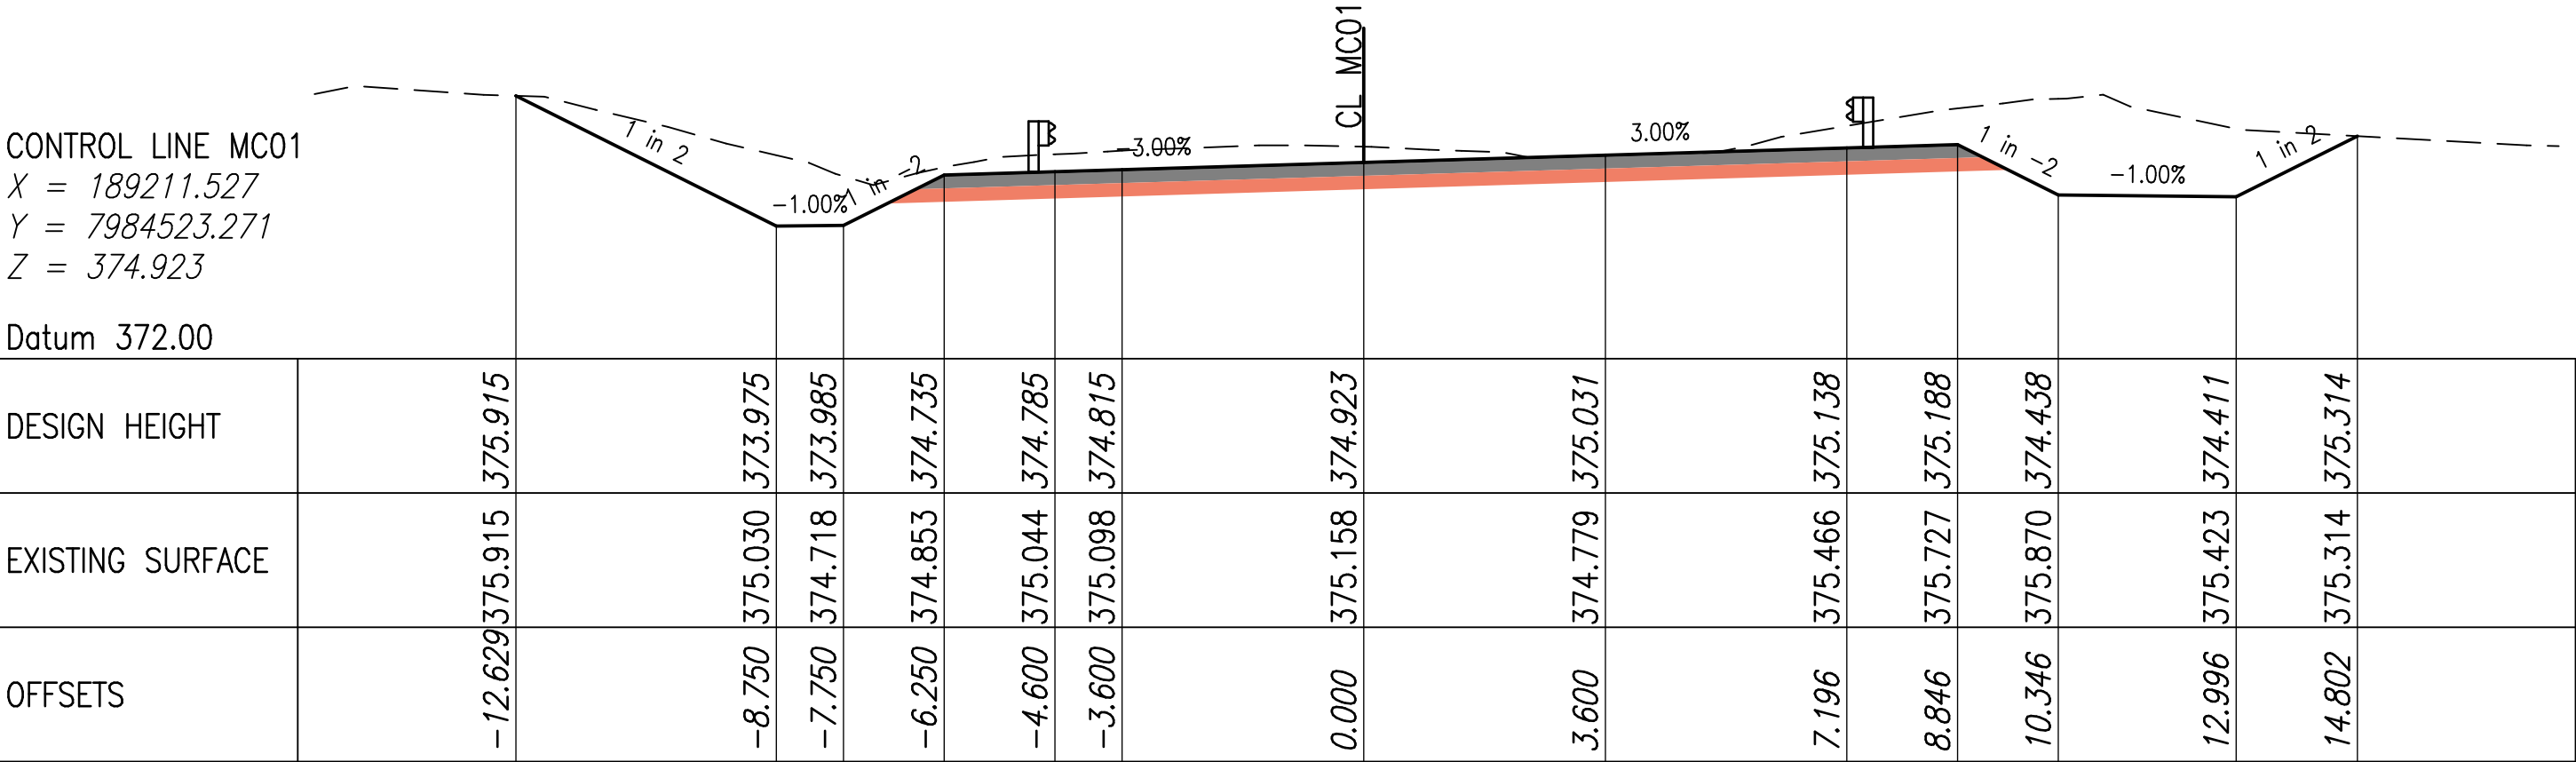

CHAINAGE 62780.000

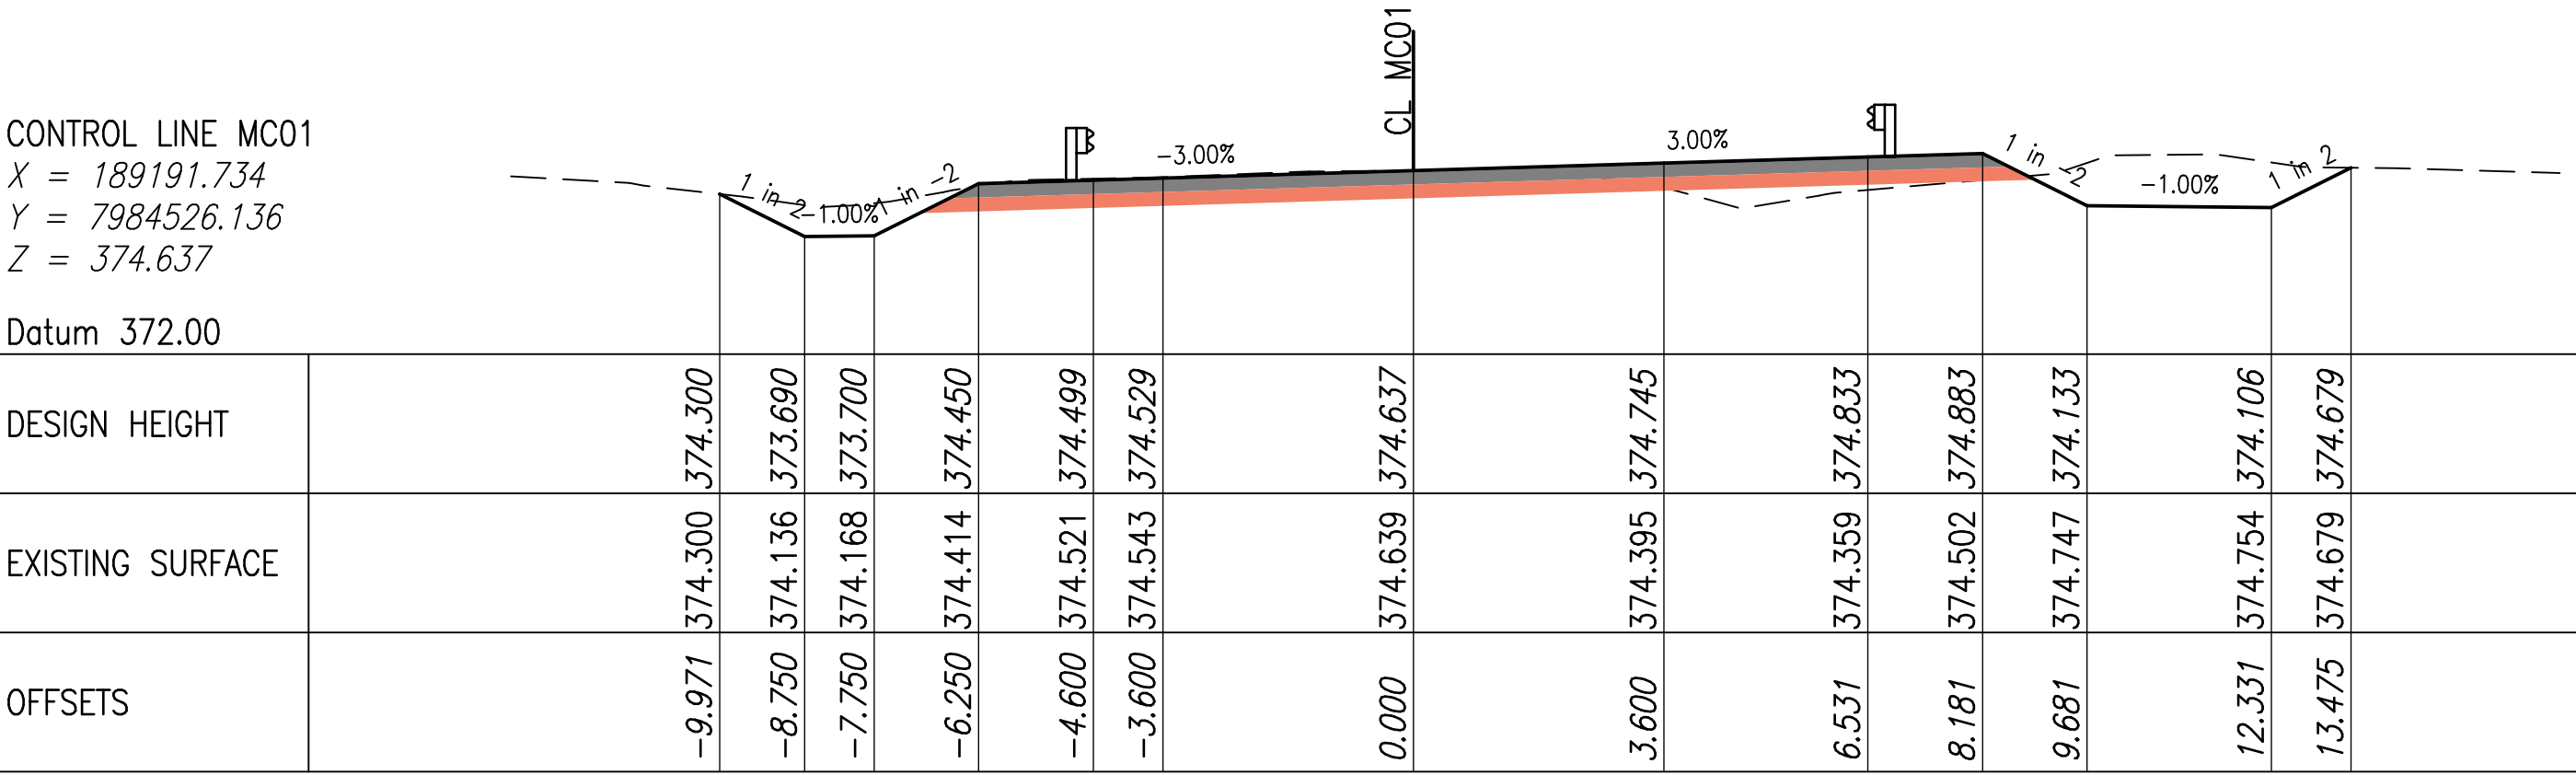


CHAINAGE 62760.000

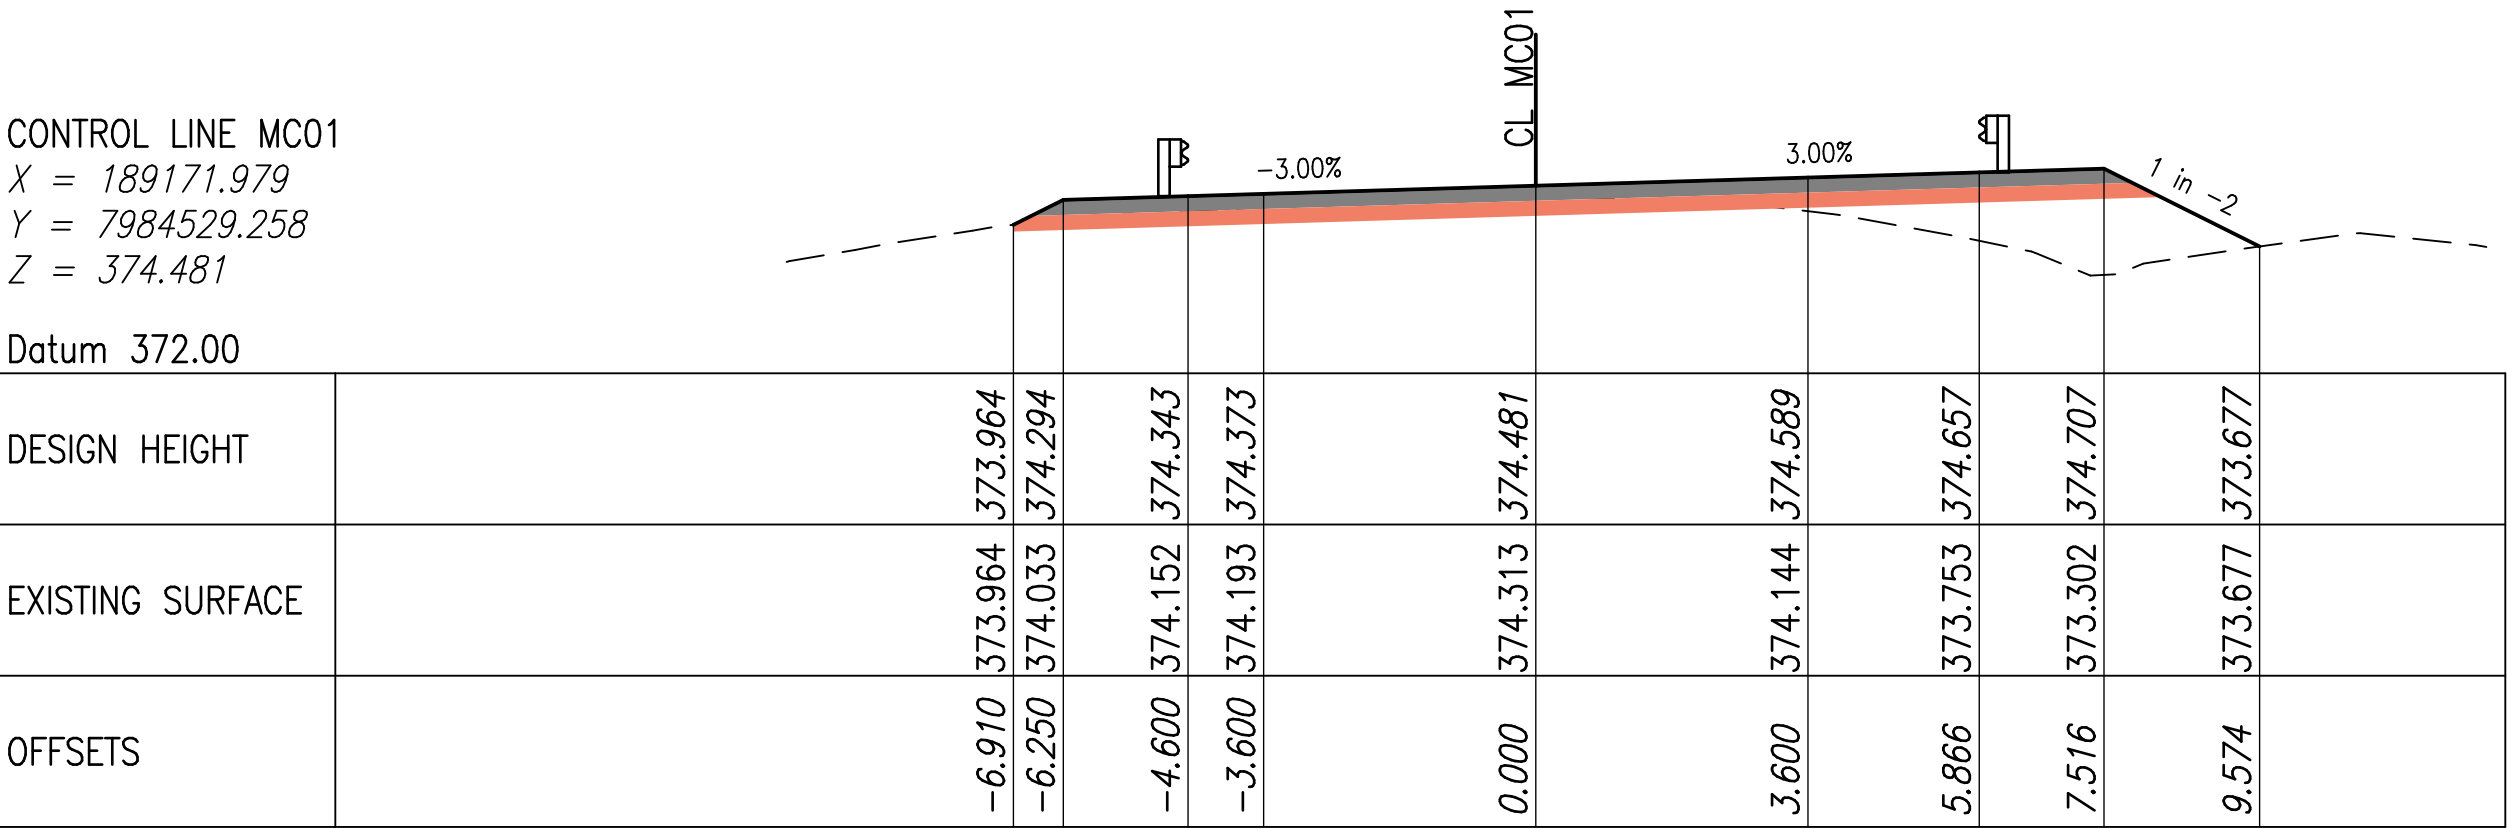


CHAINAGE 62740.000

F				Associated Job Nos	Survey Data		Scales	ETHERIDGE SHIRE COUNIL (226)				MC01 ANNOTATED CROSS SECTIONS STAGE 1				 Queensland Government				
E						Horiz. Datum			GULF DEVELOPMENTAL ROAD (92C)											
D				Auxiliary Drg Nos	Horiz. Grid			CTL CHGE 61750 – 64300												
C						Height Datum			Reference Points				ENGINEERING CERTIFICATION (RPEQ)				Job No.	226/92C/2361416		
B									Preceding RP	Dist. to start of job (km)	From start to end of job	From end to Following RP	Following RP	ENG. AREA	SIGNATORY FULL NAME		No.	DATE	Contract No.	
A Issued For Construction																	Drawing No.	15		
	Revisions/Descriptions		Signatory: – RPEQ Full Name, Eng. Area and RPEQ No. or – Full Name and Position Title		Date															
CAD FILES								Through Chainage from									Series Number	15 of 37		


F				Associated Job Nos	Survey Data		Scales	ETHERIDGE SHIRE COUNIL (226)				MC01 ANNOTATED CROSS SECTIONS STAGE 1					Queensland Government	
E						Horiz. Datum			GULF DEVELOPMENTAL ROAD (92C)									
D				Auxiliary Drg Nos	Horiz. Grid			CTL CHGE 61750 – 64300										
C					Height Datum			Reference Points				ENGINEERING CERTIFICATION (RPEQ)						
B					Survey Books			Dimensions shown in except where shown otherwise				Job No. 226/92C/2361416						
A Issued For Construction								Preceding RP	Dist. to start of job (km)	From start to end of job	From end to Following RP	Following RP	ENG. AREA	SIGNATORY FULL NAME	No.	DATE	Contract No.	
Revisions/Descriptions		Signatory: – RPEQ Full Name, Eng. Area and RPEQ No. or – Full Name and Position Title		Date													Drawing No.	16
CAD FILES								Through Chainage from									Series Number	16 of 37

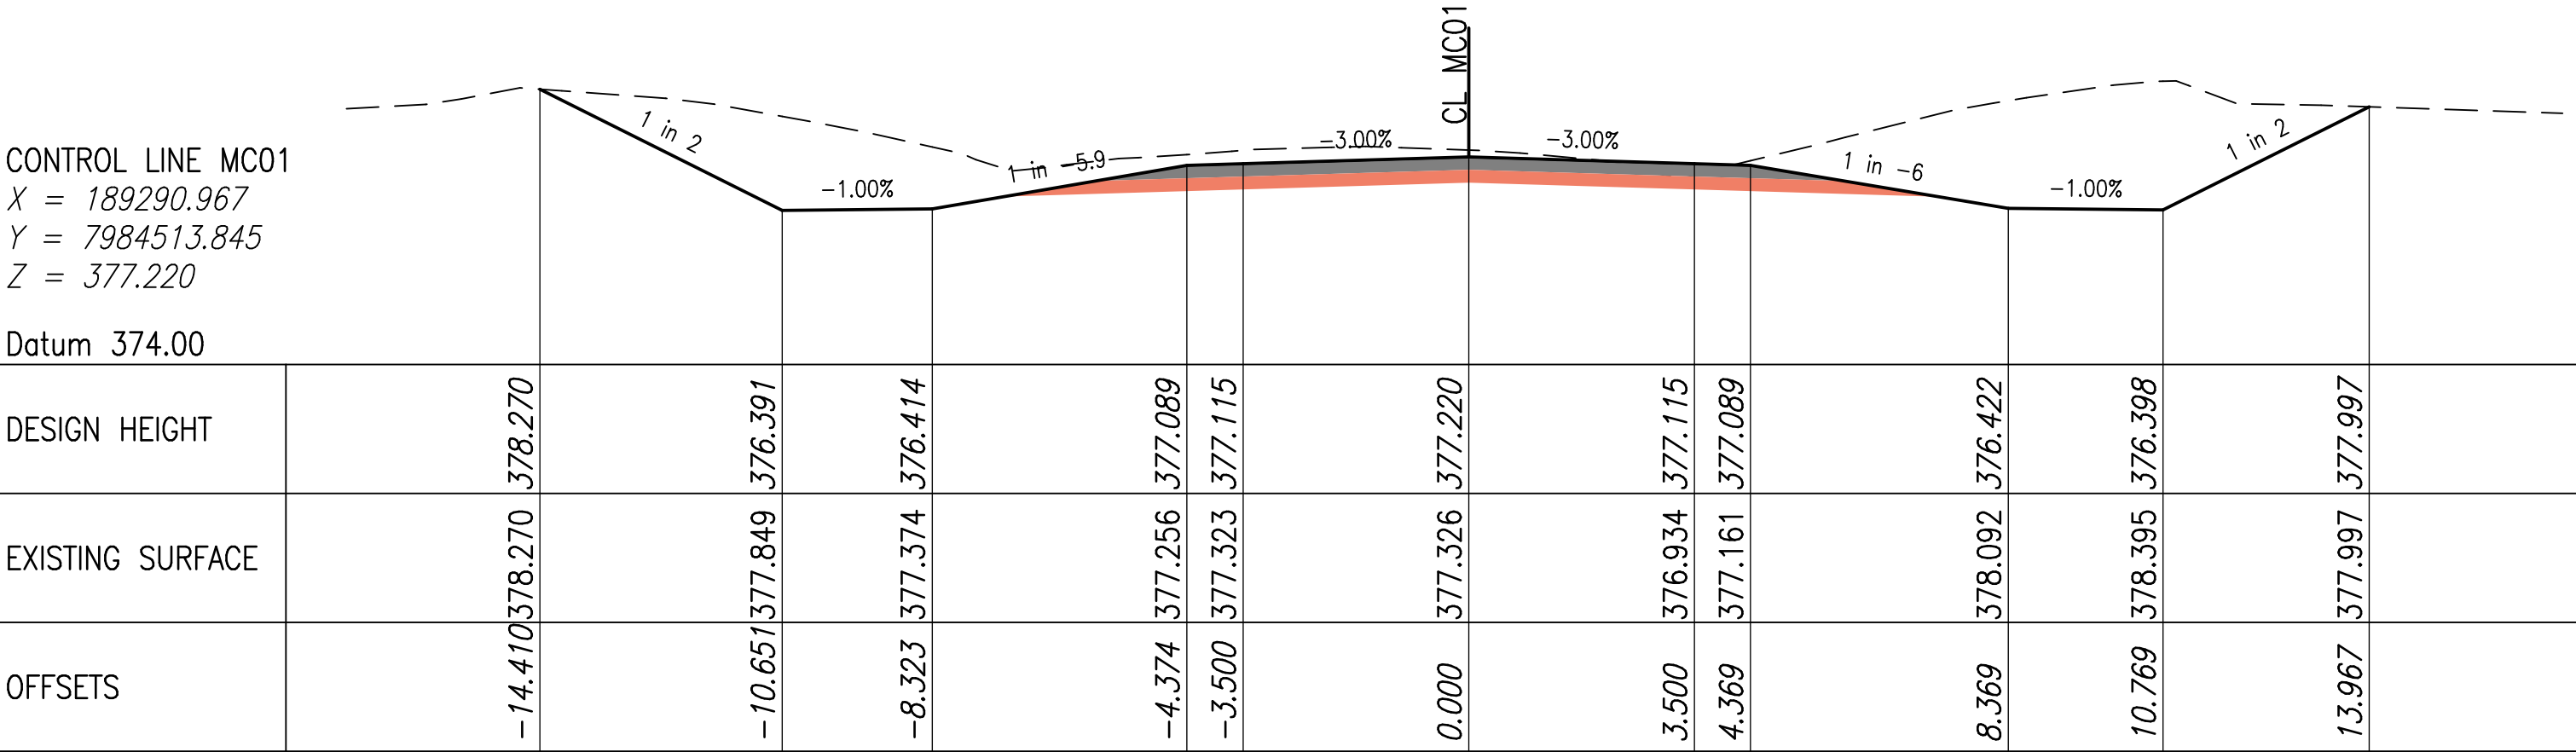

CHAINAGE 62860.000

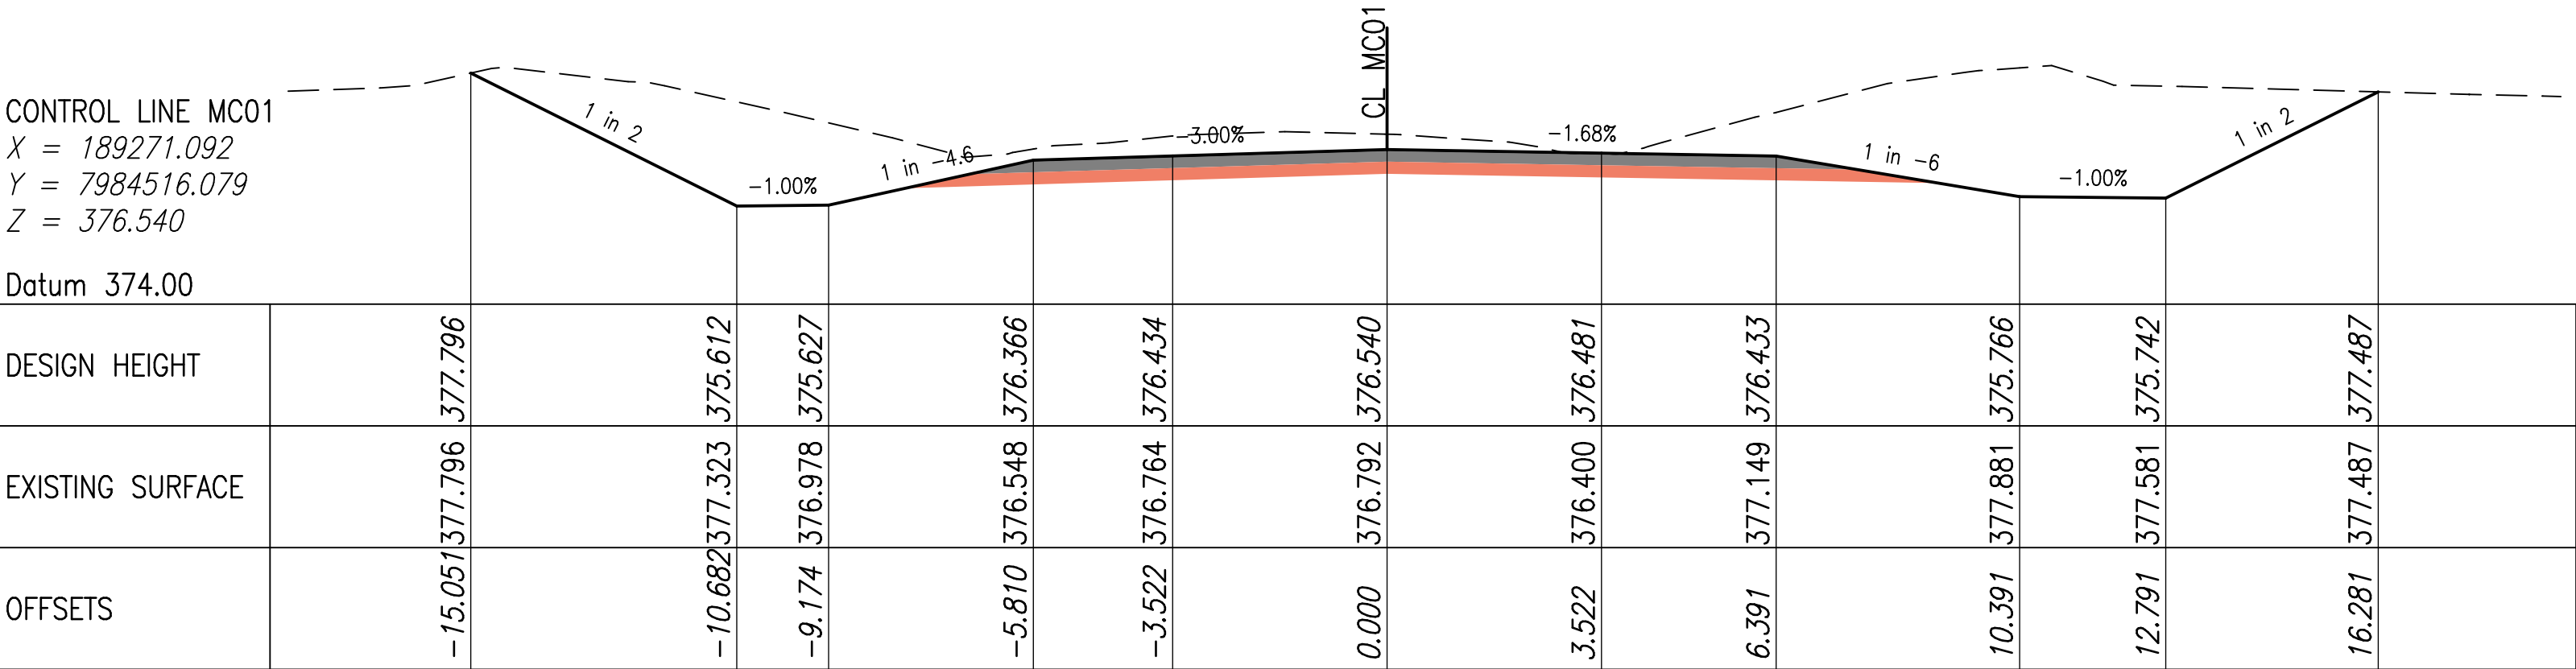

CHAINAGE 62840.000

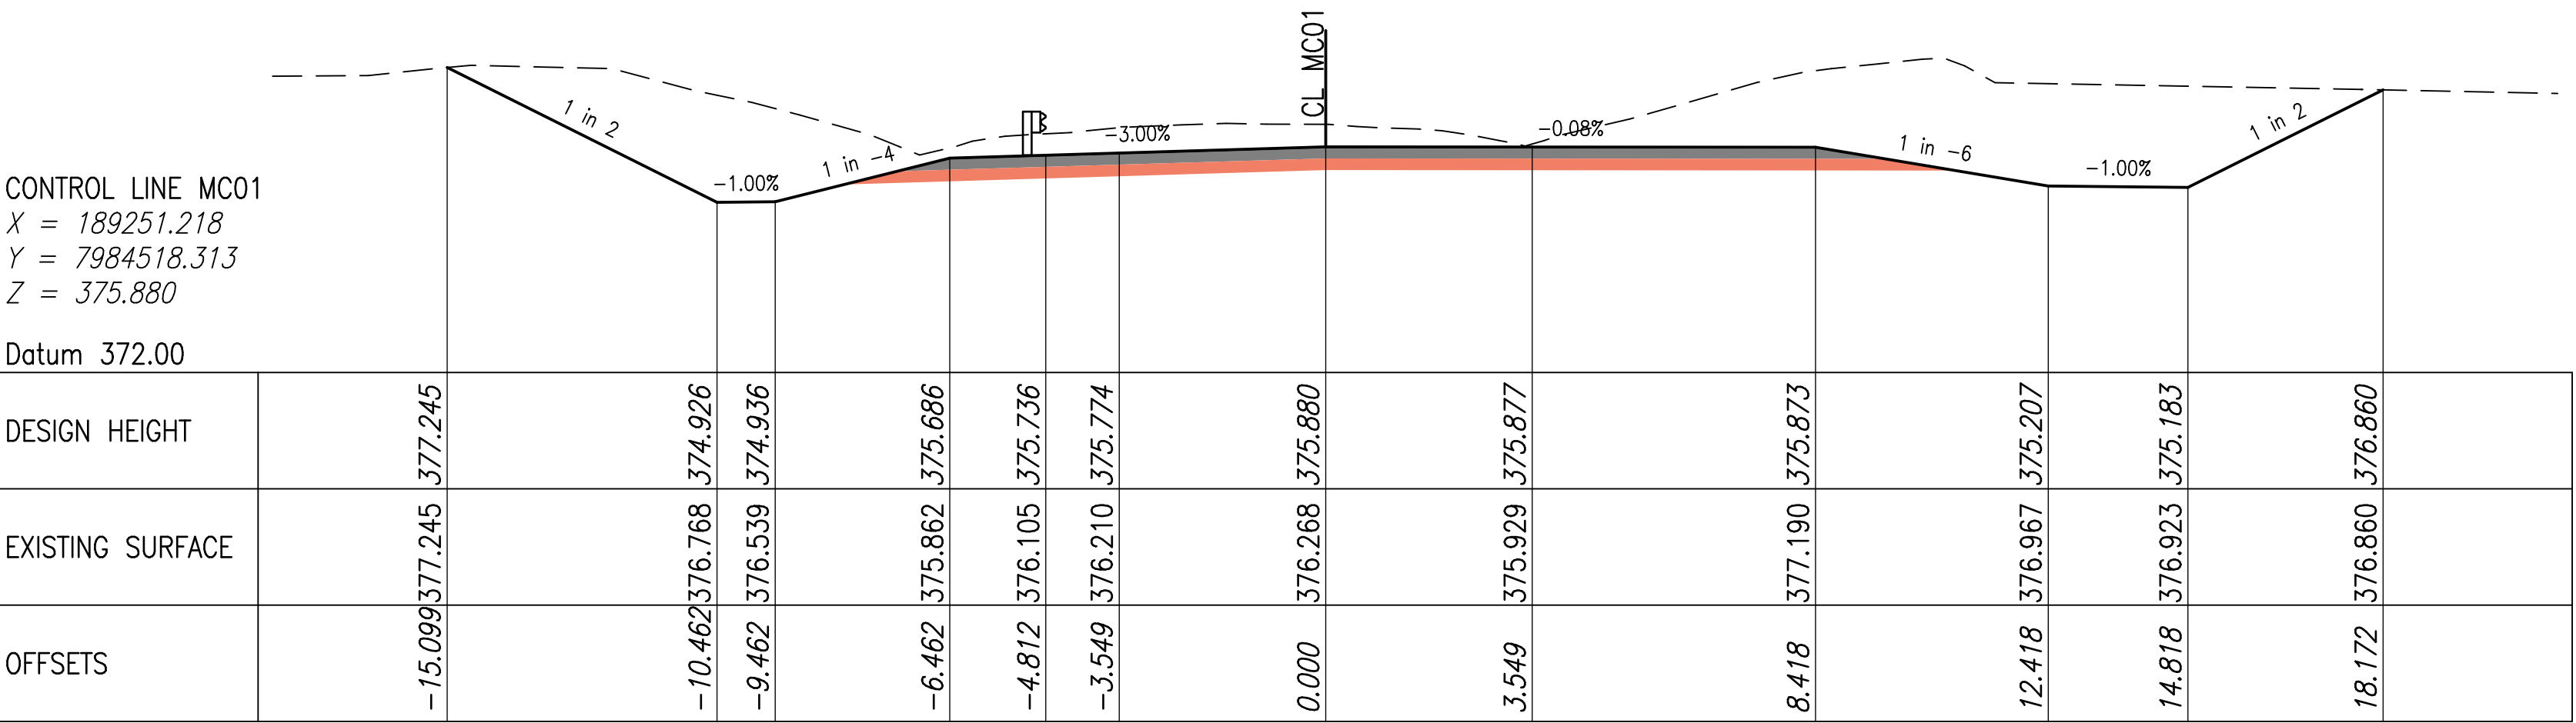


CHAINAGE 62820.000

F					Associated Job Nos	Survey Data		Scales	ETHERIDGE SHIRE COUNIL (226)		MC01 ANNOTATED CROSS SECTIONS STAGE 1		 Queensland Government									
E					Auxiliary Drg Nos	Horiz. Datum			GULF DEVELOPMENTAL ROAD (92C)													
D						Horiz. Grid			CTL CHGE 61750 – 64300													
C						Height Datum			Reference Points													
B						Survey Books		Dimensions shown in except where shown otherwise	Preceding RP	Dist. to start of job (km)	From start to end of job	From end to Following RP	Following RP	ENG. AREA	SIGNATORY FULL NAME	No.	DATE	Job No.	226/92C/2361416			
A	Issued For Construction																		Contract No.			
	Revisions/Descriptions				Signatory: – RPEQ Full Name, Eng. Area and RPEQ No. or – Full Name and Position Title				Date										Drawing No.	17		
CAD FILES					Through Chainage from														Series Number		17 of 37	


F				Associated Job Nos	Survey Data		Scales	ETHERIDGE SHIRE COUNIL (226)				MC01 ANNOTATED CROSS SECTIONS STAGE 1					Queensland Government					
E					Auxiliary Drg Nos	Horiz. Datum			GULF DEVELOPMENTAL ROAD (92C)													
D						Horiz. Grid			CTL CHGE 61750 – 64300													
C						Height Datum			Reference Points				ENGINEERING CERTIFICATION (RPEQ)						Job No.	226/92C/2361416		
B										Preceding RP	Dist. to start of job (km)	From start to end of job	From end to Following RP	Following RP	ENG. AREA				SIGNATORY FULL NAME	No.	DATE	Contract No.
A	Issued For Construction							Survey Books		Dimensions shown in except where shown otherwise												
	Revisions/Descriptions		Signatory: – RPEQ Full Name, Eng. Area and RPEQ No. or – Full Name and Position Title	Date													Series Number	18 of 37				
CAD FILES									Through Chainage from													

F				Associated Job Nos	Survey Data		Scales	ETHERIDGE SHIRE COUNIL (226)				MC01 ANNOTATED CROSS SECTIONS STAGE 1					Queensland Government	
E						Horiz. Datum			GULF DEVELOPMENTAL ROAD (92C)									
D				Auxiliary Drg Nos	Horiz. Grid		Dimensions shown in except where shown otherwise	CTL CHGE 61750 – 64300				ENGINEERING CERTIFICATION (RPEQ)				Job No.	226/92C/2361416	
C					Height Datum			Reference Points				ENG. AREA	SIGNATORY FULL NAME	No.	DATE	Contract No.		
B					Survey Books			Preceding RP	Dist. to start of job (km)	From start to end of job	From end to Following RP	Following RP					Drawing No.	19
A Issued For Construction																Series Number	19 of 37	
		Revisions/Descriptions		Signatory: – RPEQ Full Name, Eng. Area and RPEQ No. or – Full Name and Position Title		Date												
CAD FILES																		


F				Associated Job Nos	Survey Data		Scales	ETHERIDGE SHIRE COUNIL (226)					MC01 ANNOTATED CROSS SECTIONS STAGE 1					Queensland Government	
E					Auxiliary Drg Nos	Horiz. Datum			GULF DEVELOPMENTAL ROAD (92C)										
D						Horiz. Grid			CTL CHGE 61750 – 64300										
C						Height Datum			Reference Points					ENGINEERING CERTIFICATION (RPEQ)					
B								Survey Books		Dimensions shown in except where shown otherwise					Job No. 226/92C/2361416				
A Issued For Construction								Preceding RP	Dist. to start of job (km)	From start to end of job	From end to Following RP	Following RP	ENG. AREA	SIGNATORY FULL NAME	No.	DATE	Contract No.		
	Revisions/Descriptions		Signatory: – RPEQ Full Name, Eng. Area and RPEQ No. or – Full Name and Position Title	Date													Drawing No.	20	
CAD FILES									Through Chainage from									Series Number	20 of 37

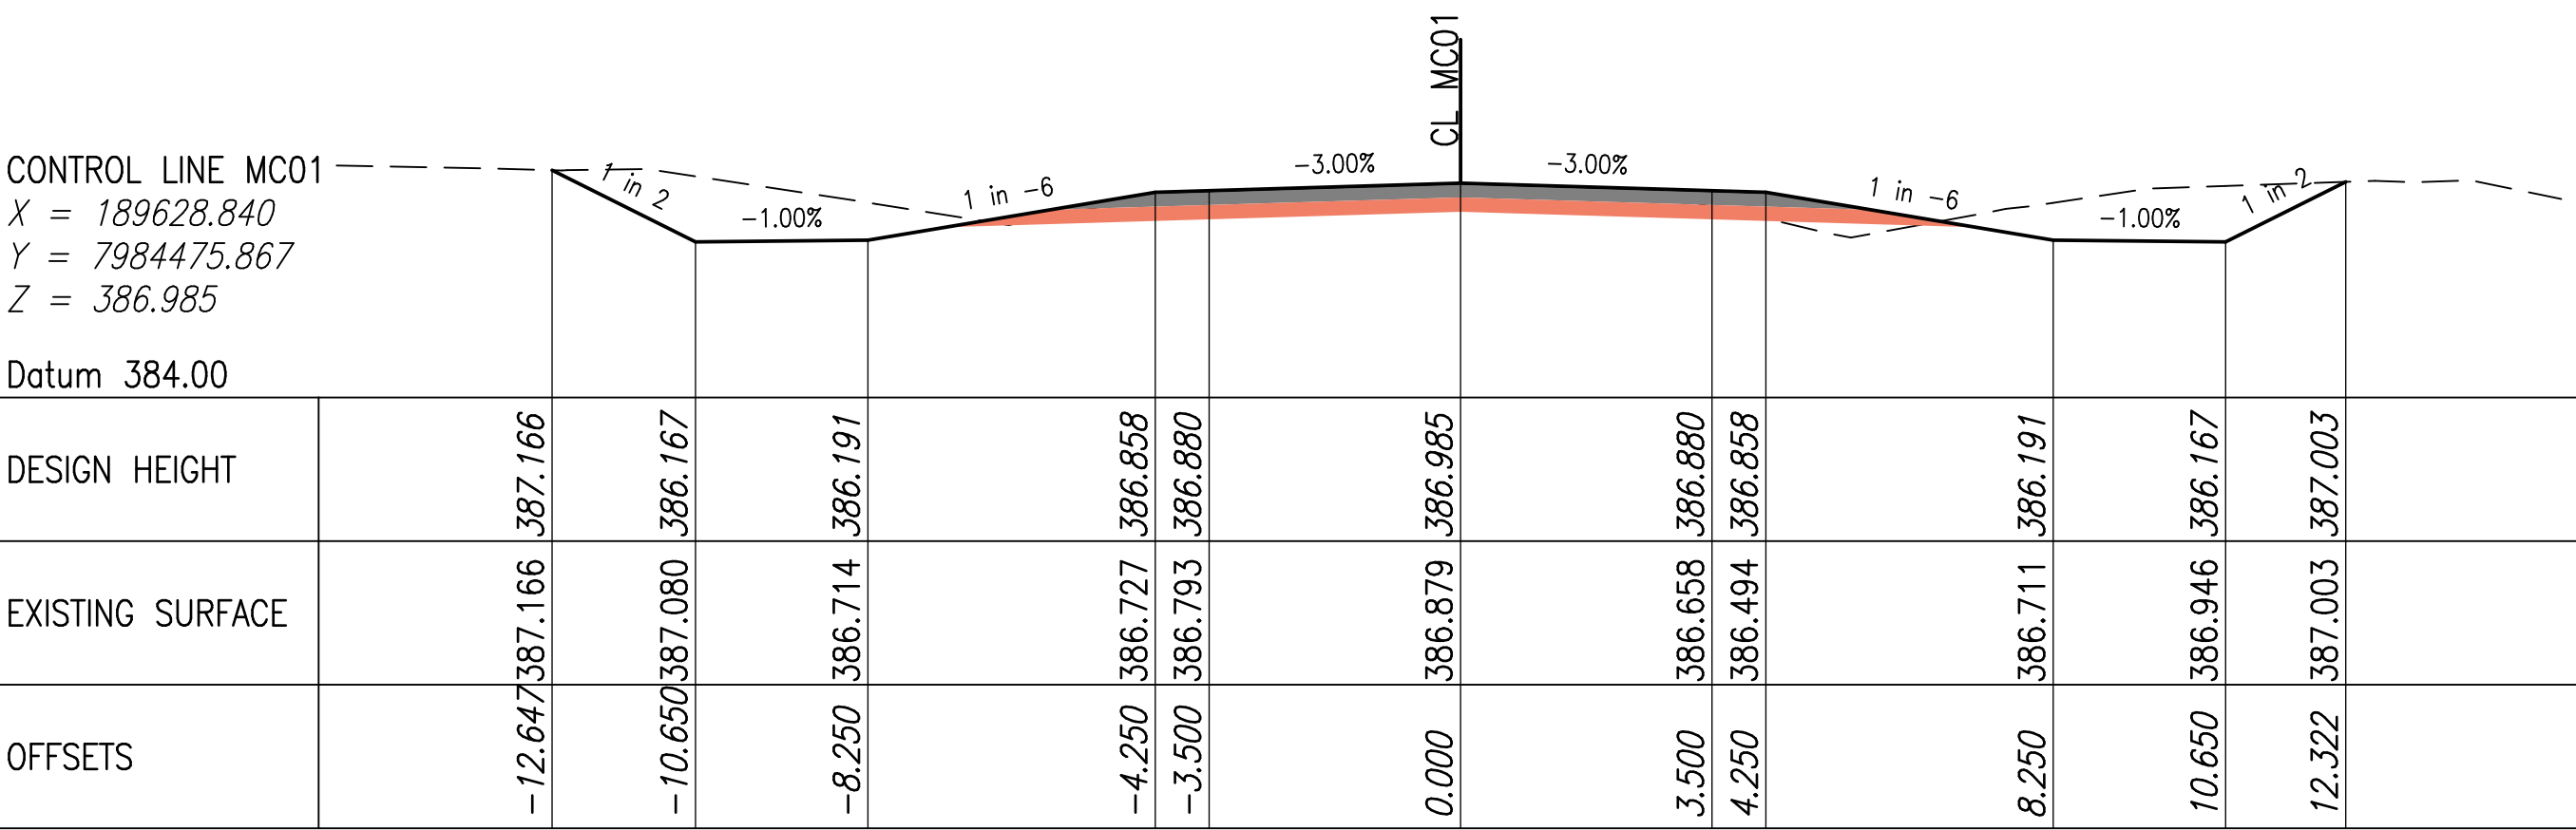


CHAINAGE 63200.000

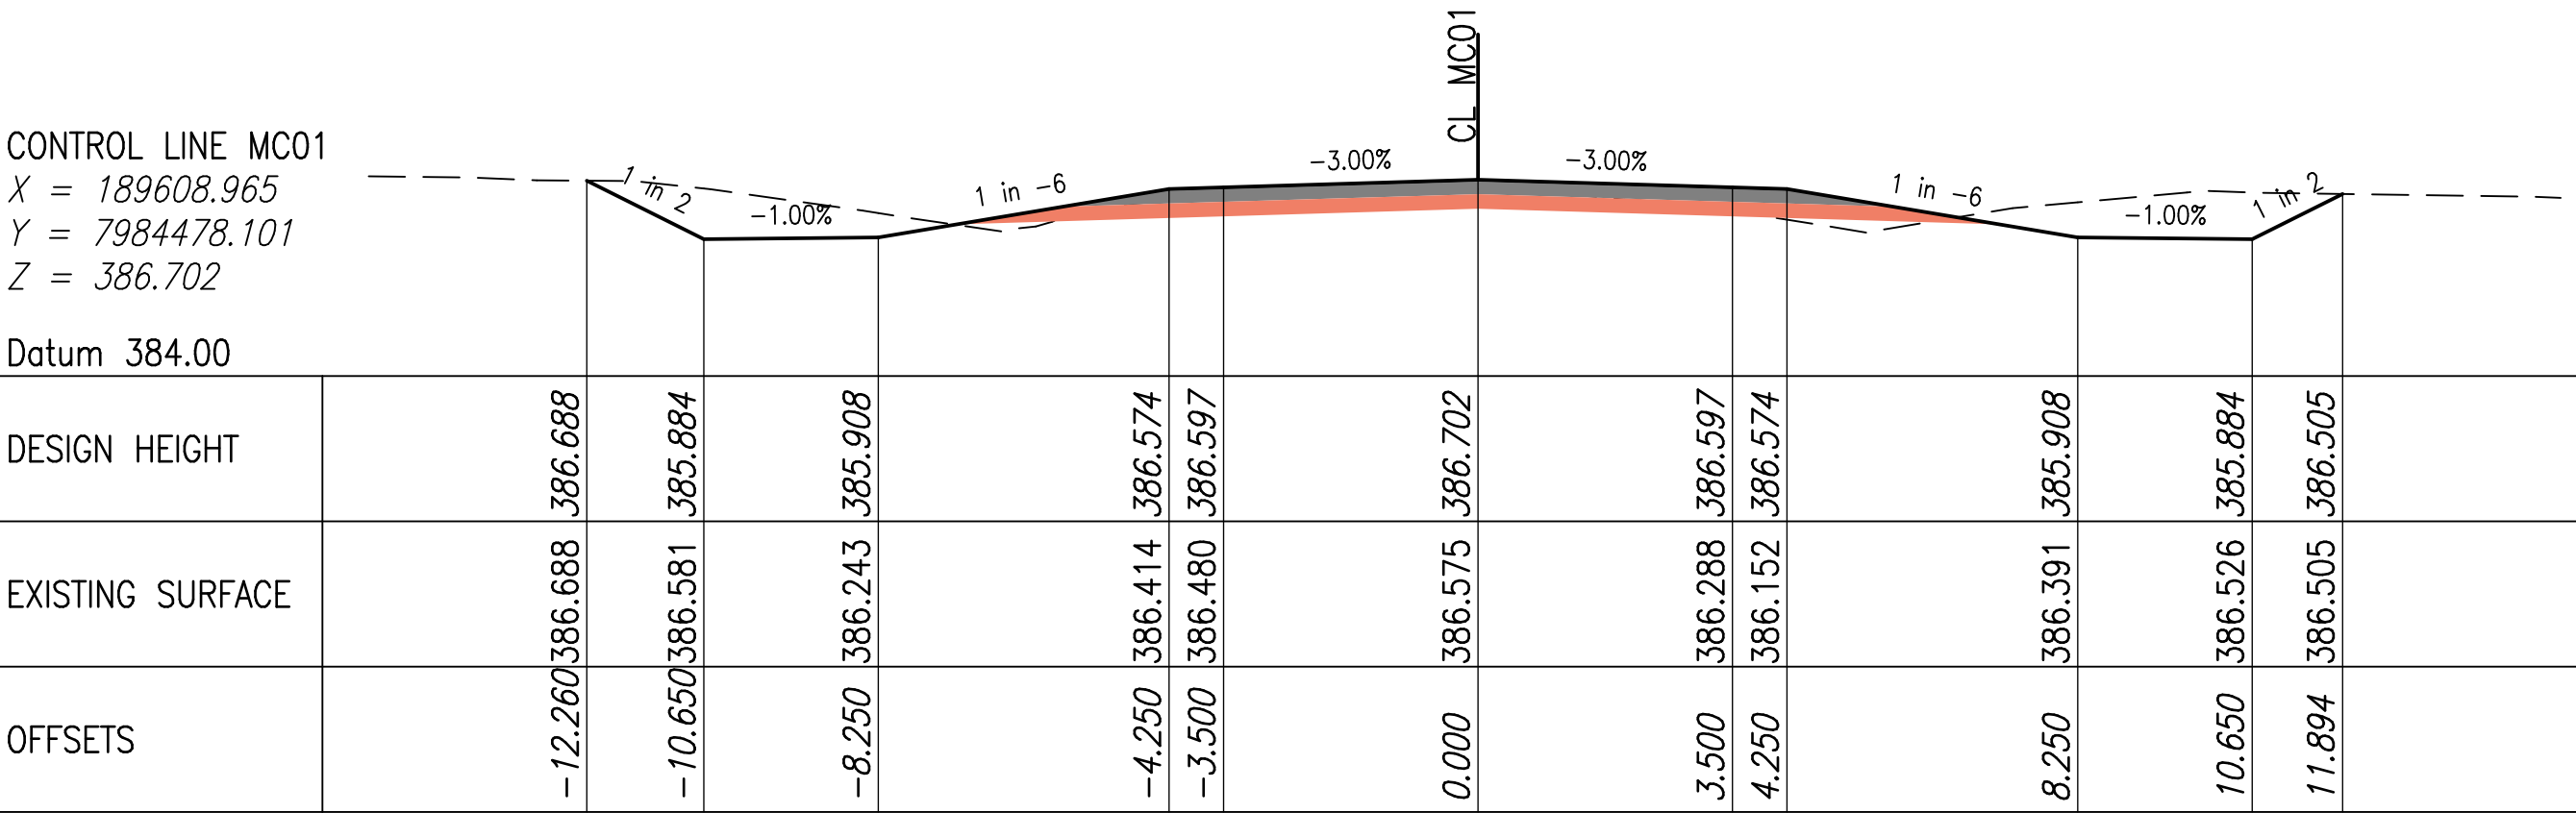

CHAINAGE 63180.000

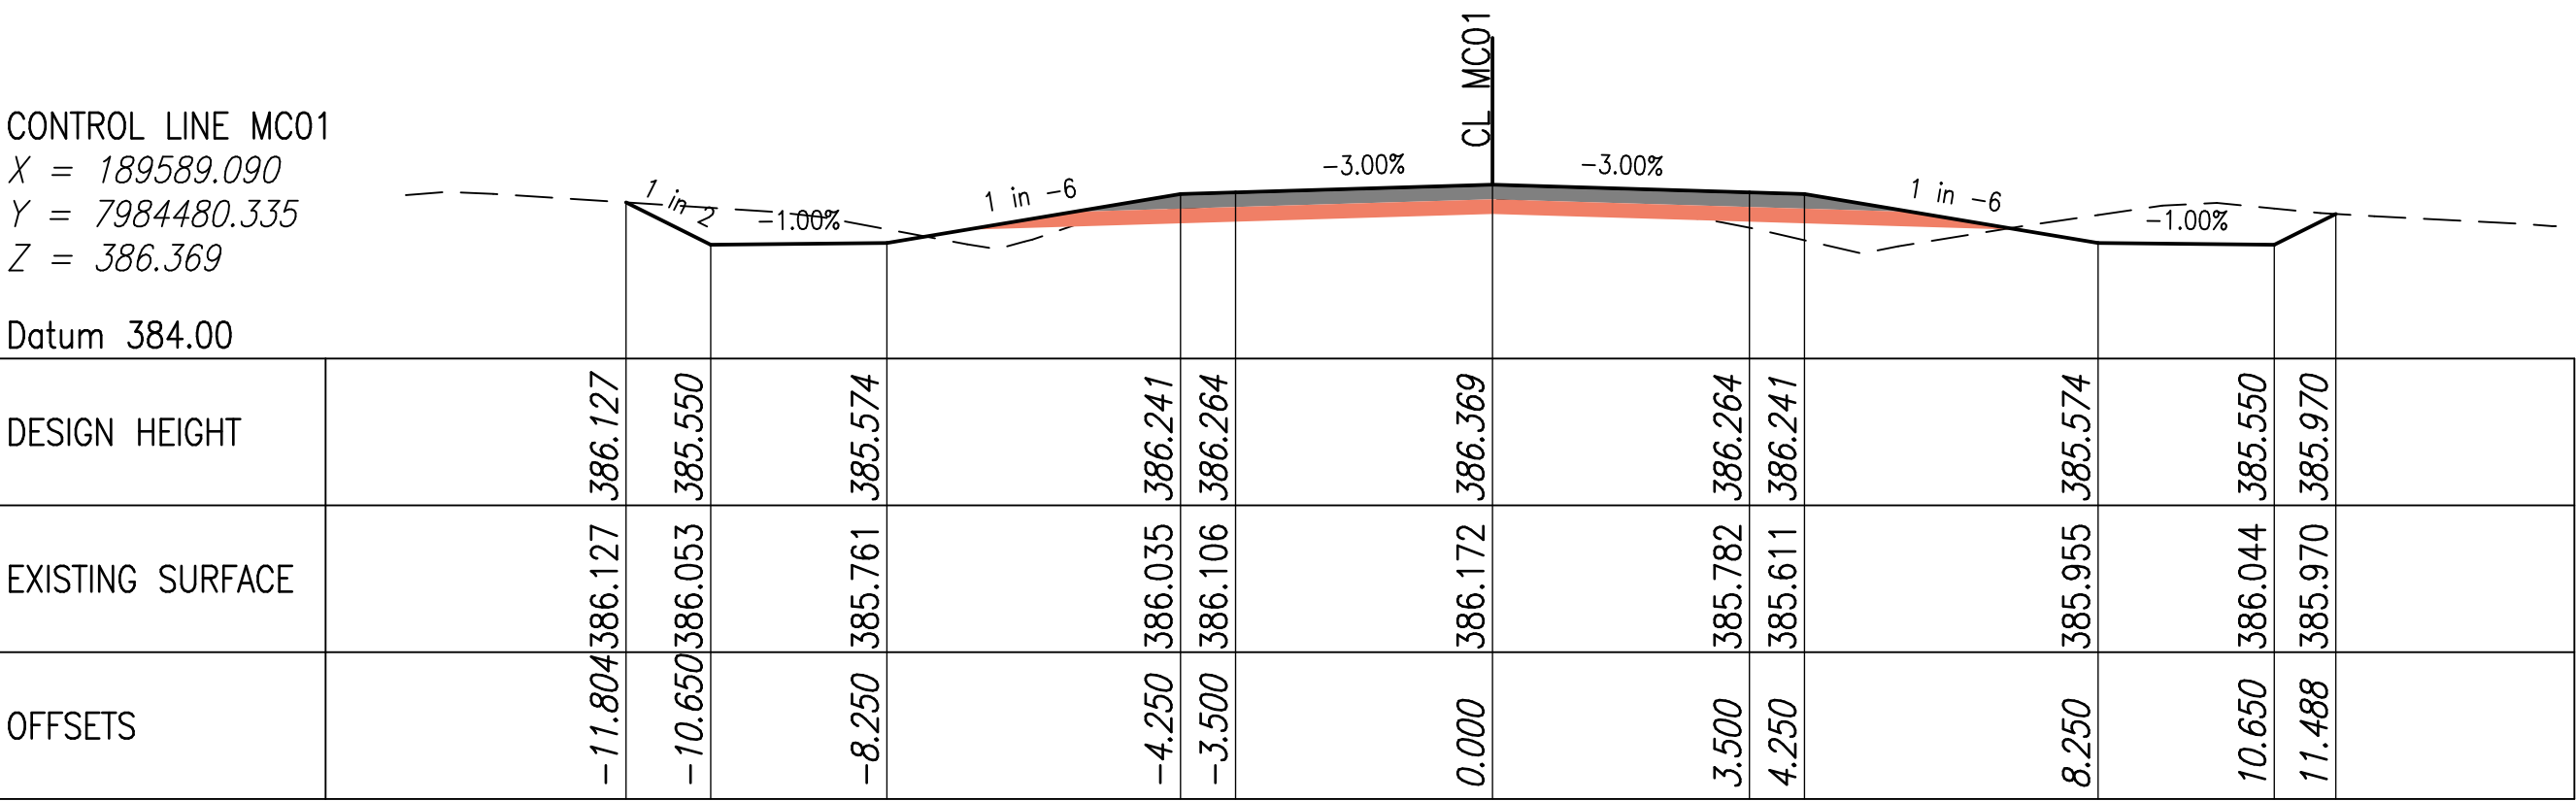


CHAINAGE 63160.000

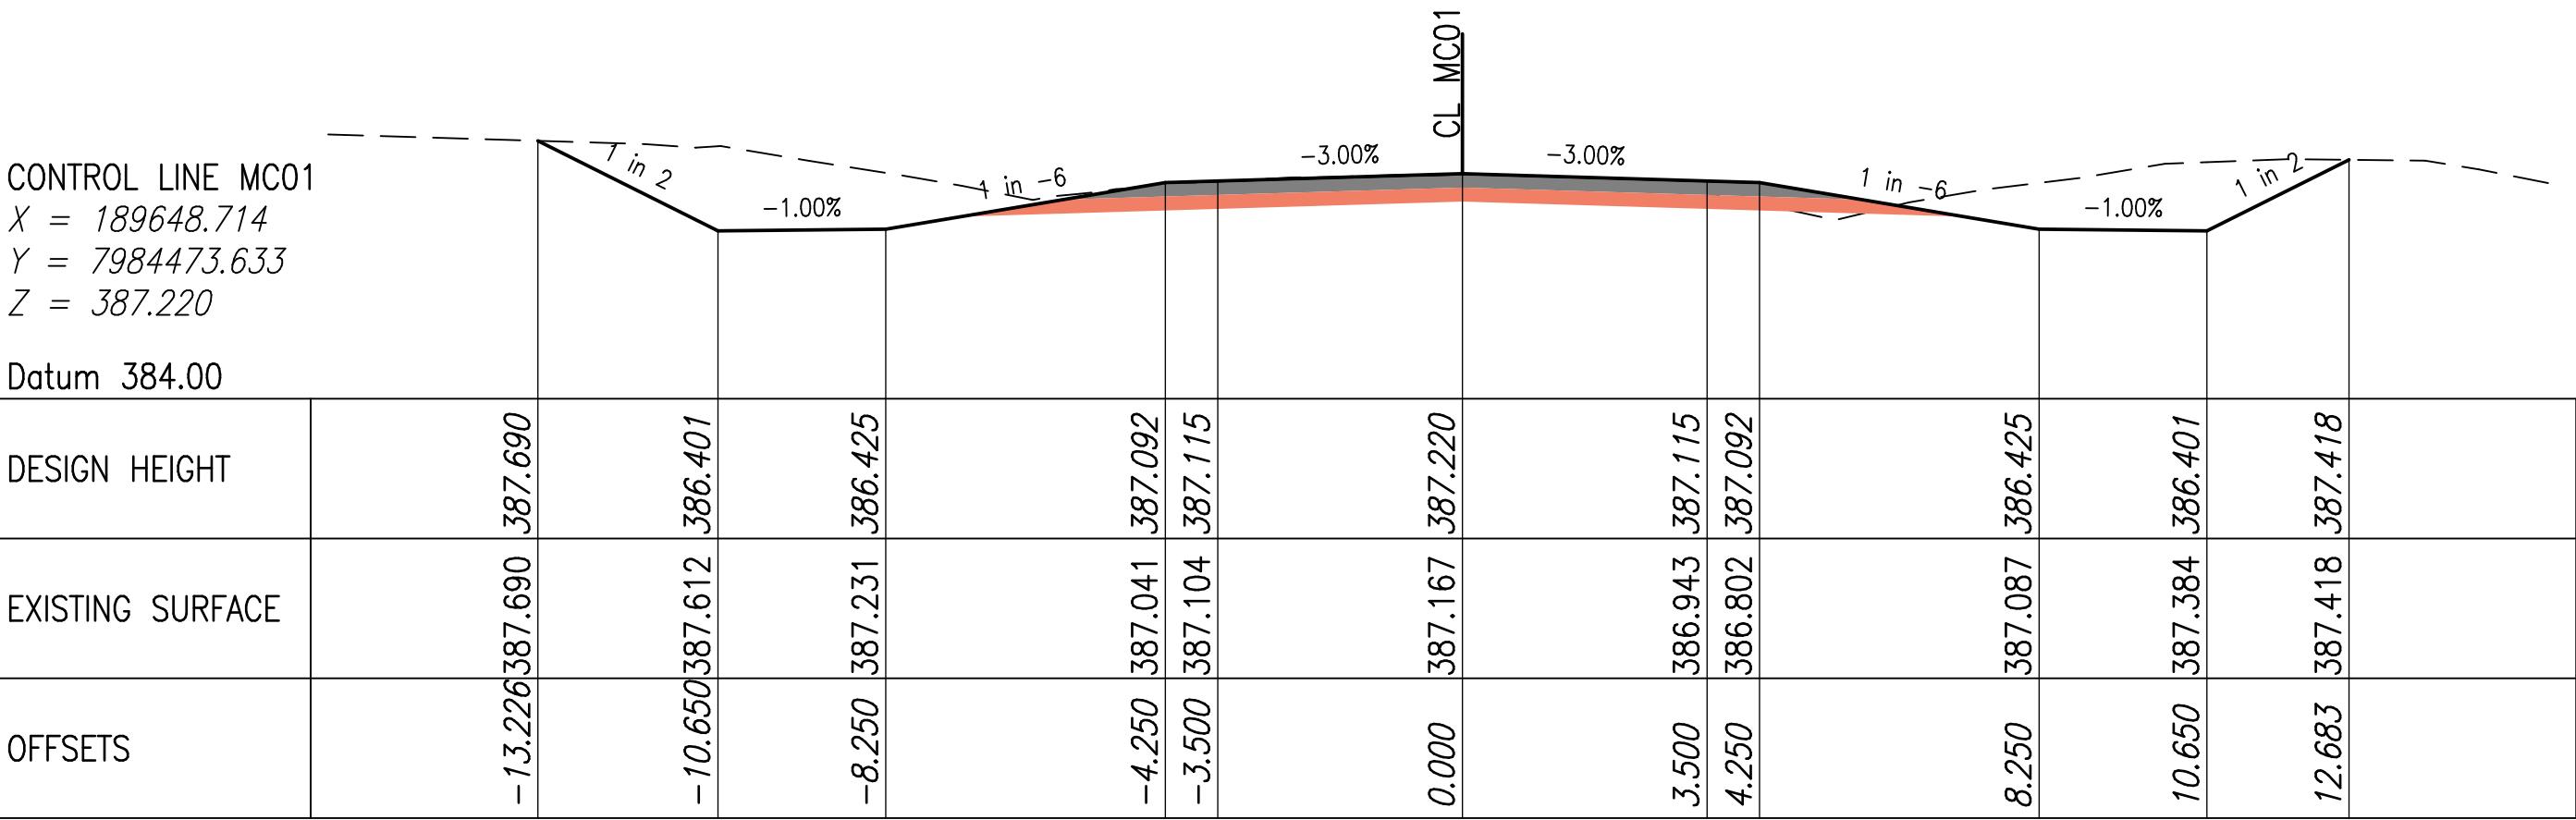


CHAINAGE 63220.000


F				Associated Job Nos	Survey Data	Scales	ETHERIDGE SHIRE COUNCIL (226)		MC01 ANNOTATED CROSS SECTIONS STAGE 1		 Queensland Government					
E					Horiz. Datum		GULF DEVELOPMENTAL ROAD (92C)									
D				Auxiliary Drg Nos	Horiz. Grid		CTL CHGE 61750 - 64300		ENGINEERING CERTIFICATION (RPEQ)			Job No. 226/92C/2361416				
C					Height Datum				ENG. AREA	SIGNATORY FULL NAME		No.	DATE	Contract No.		
B					Survey Books	Dimensions shown in except where shown otherwise	Preceding RP		Dist. to start of job (km)	From start to end of job	From end to Following RP	Following RP			Drawing No. 21	
A	Issued For Construction			Signatory: - RPEQ Full Name, Eng. Area and RPEQ No. or - Full Name and Position Title			Date	Through Chainage from								Series Number
CAD FILES																

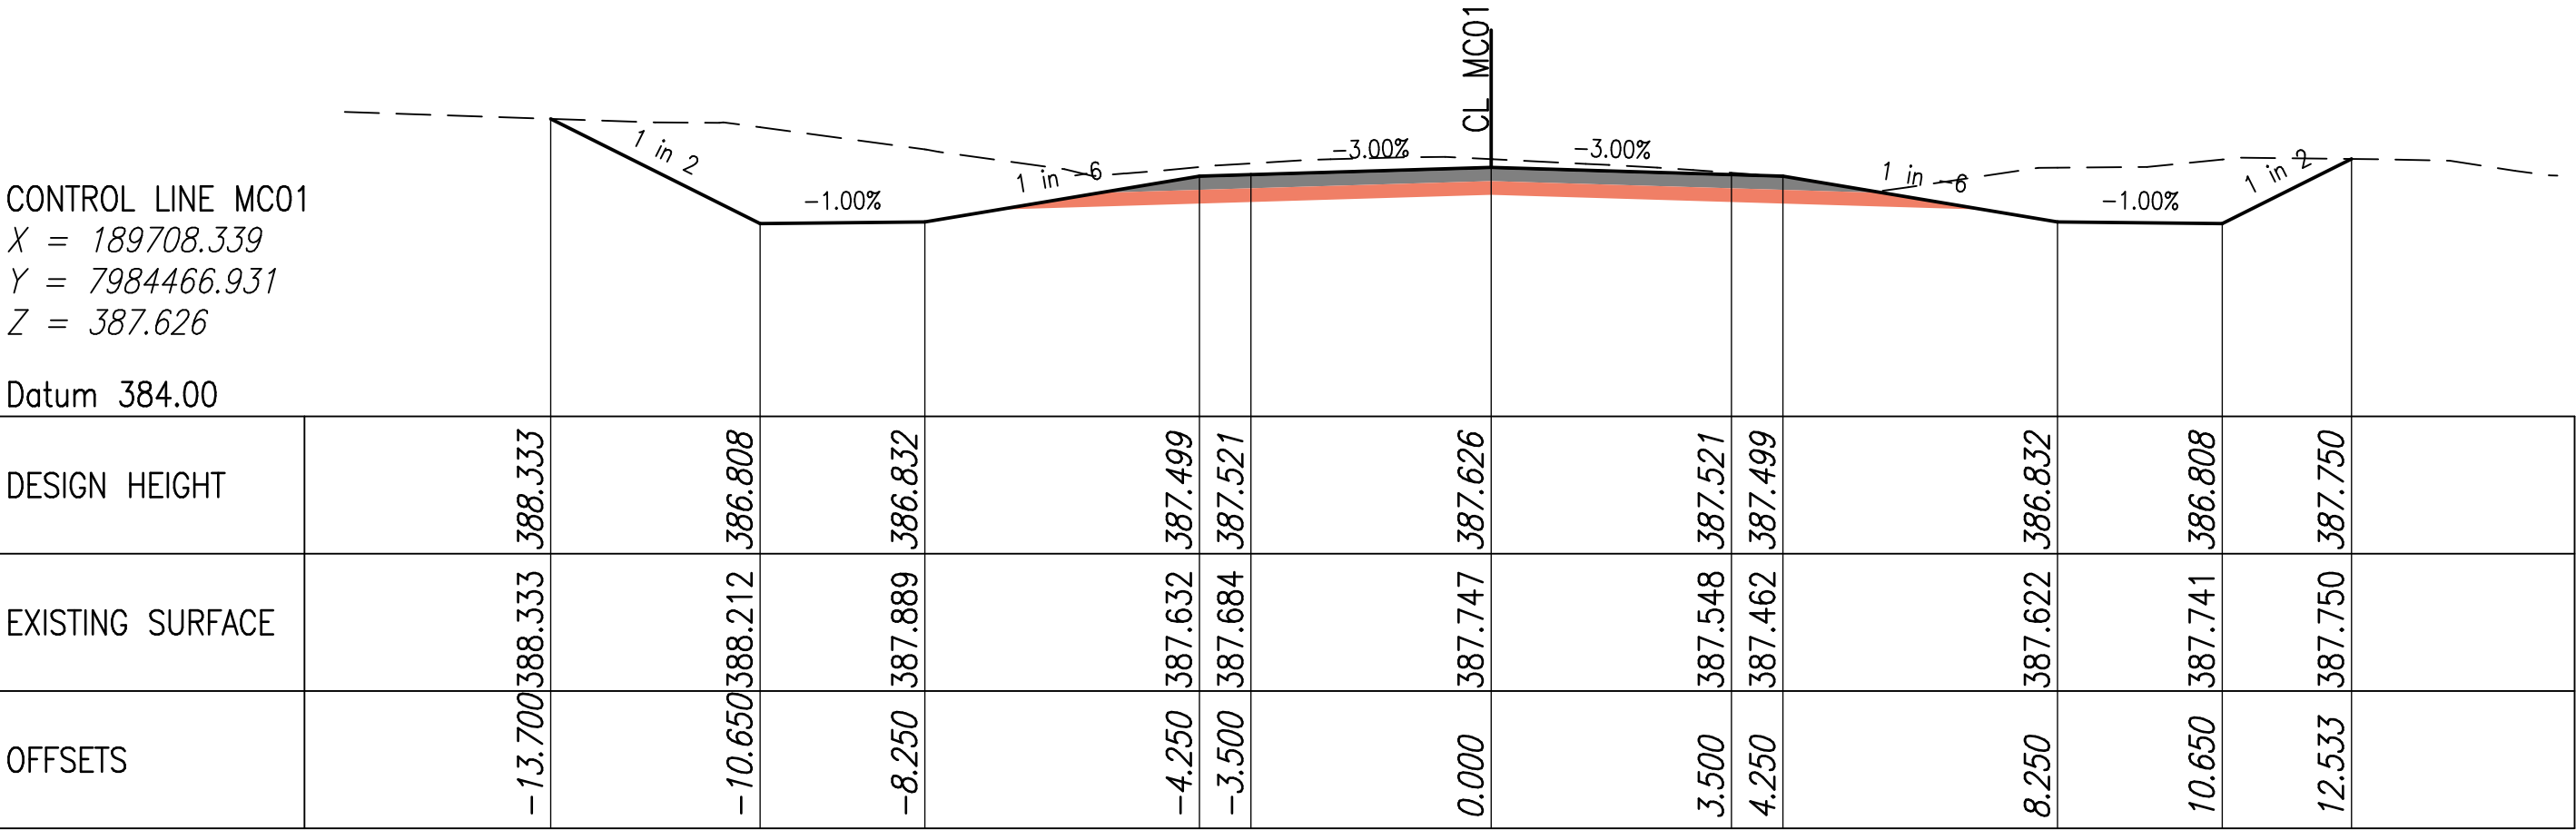


CHAINAGE 63280.000

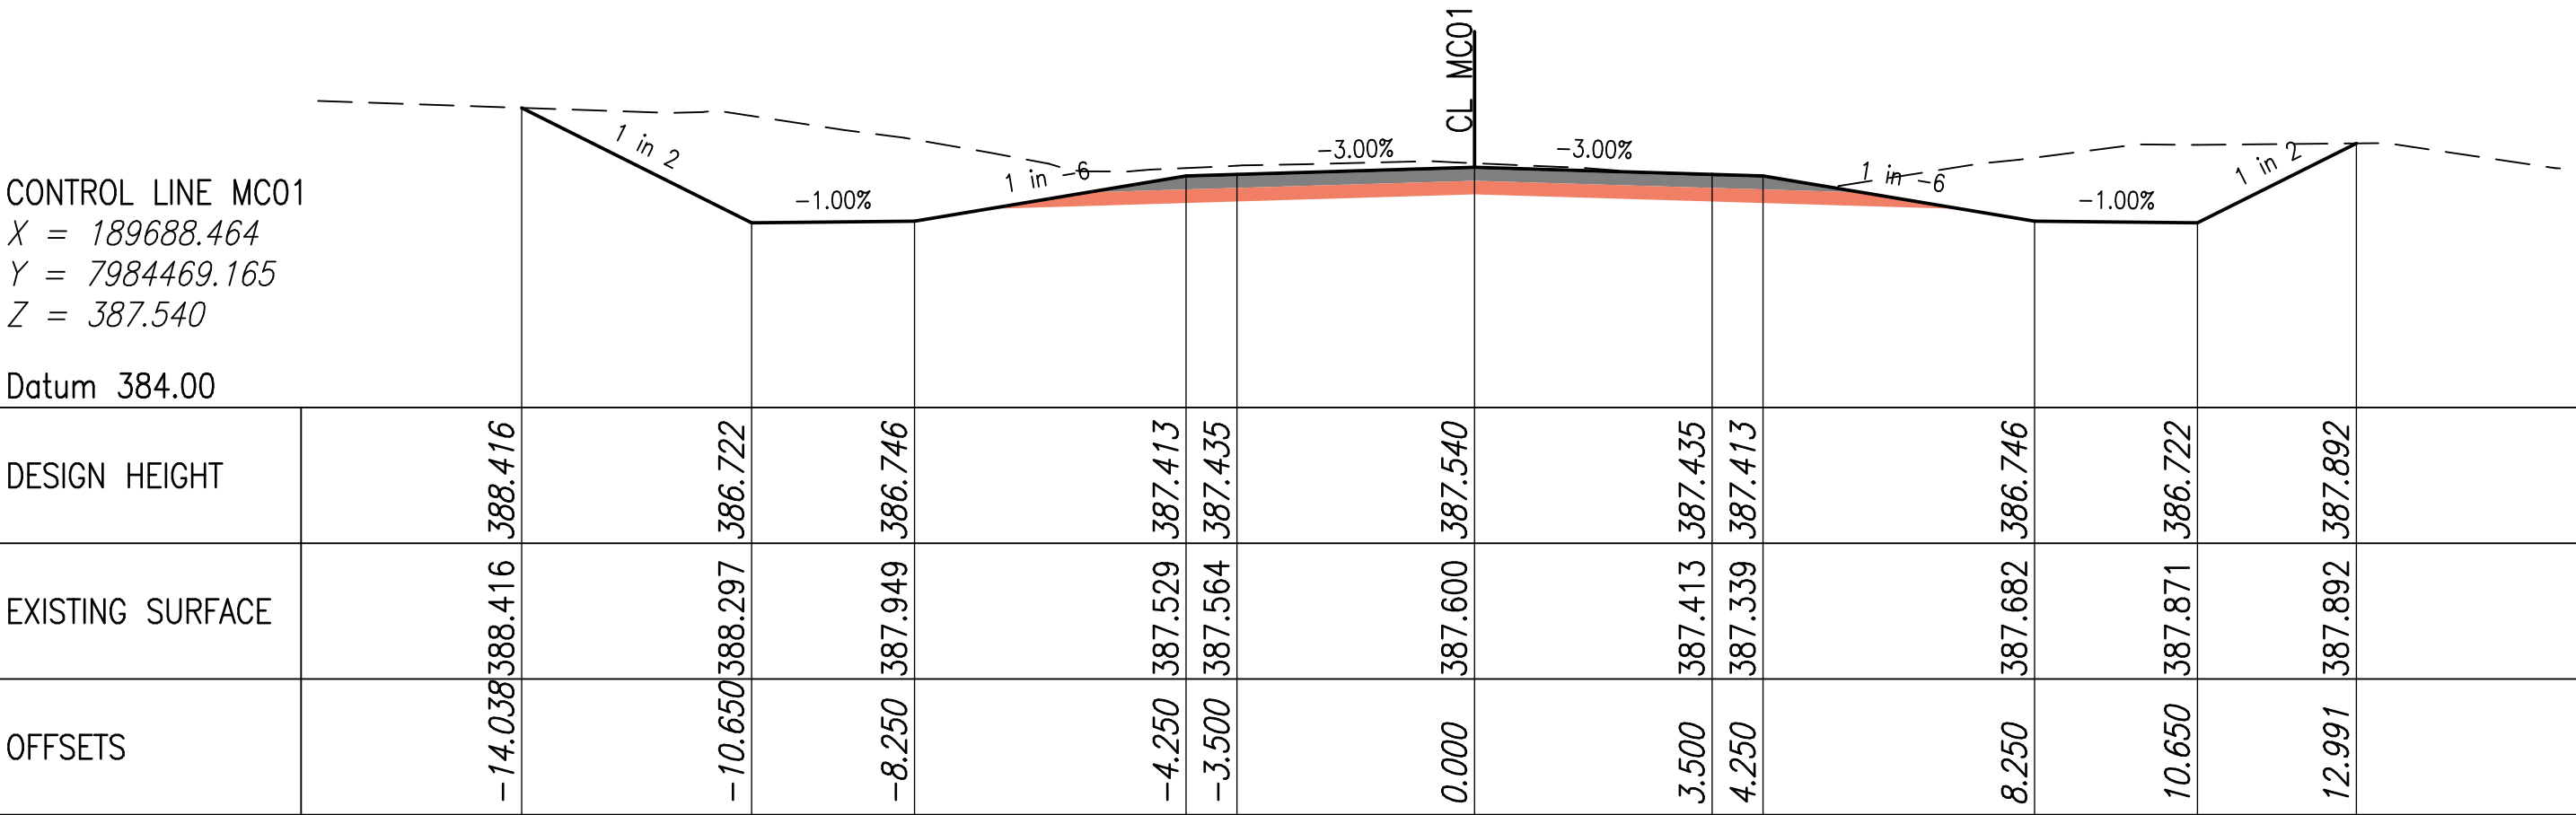


CHAINAGE 63260.000

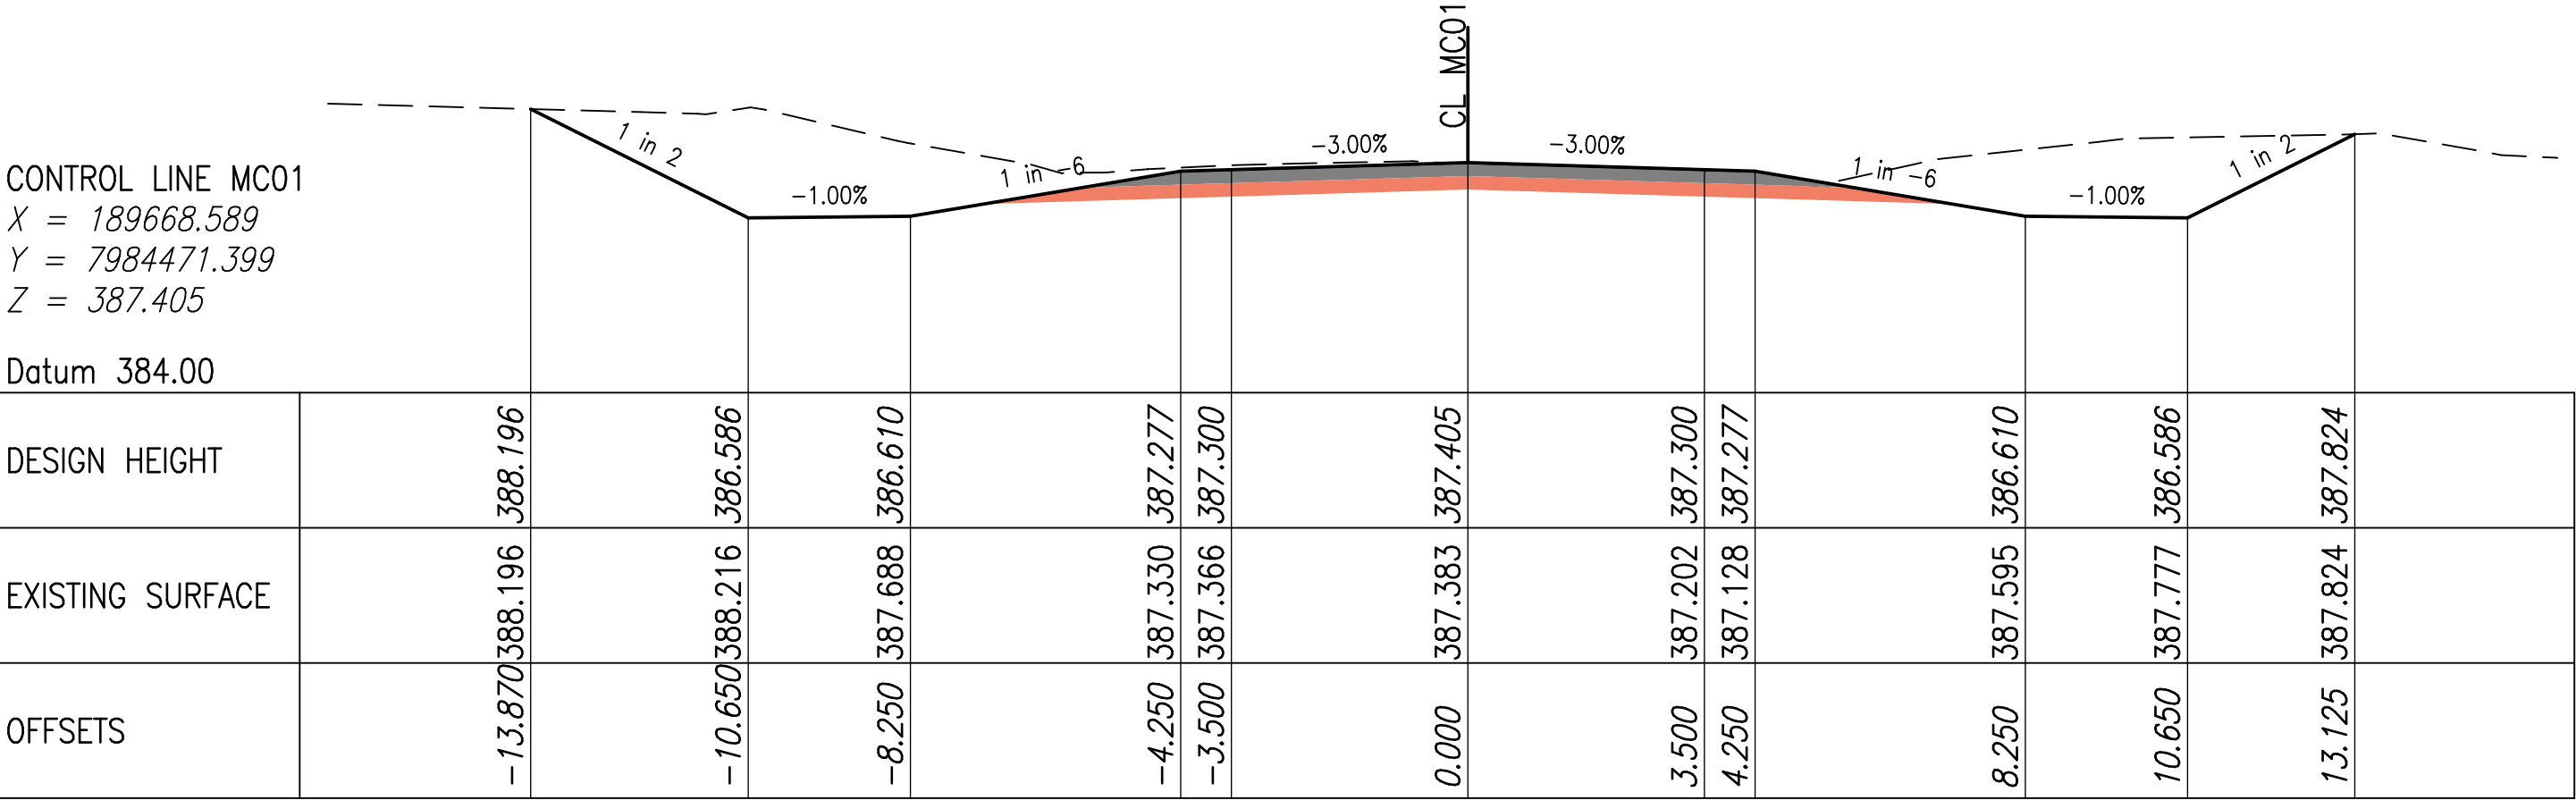


CHAINAGE 63240.000

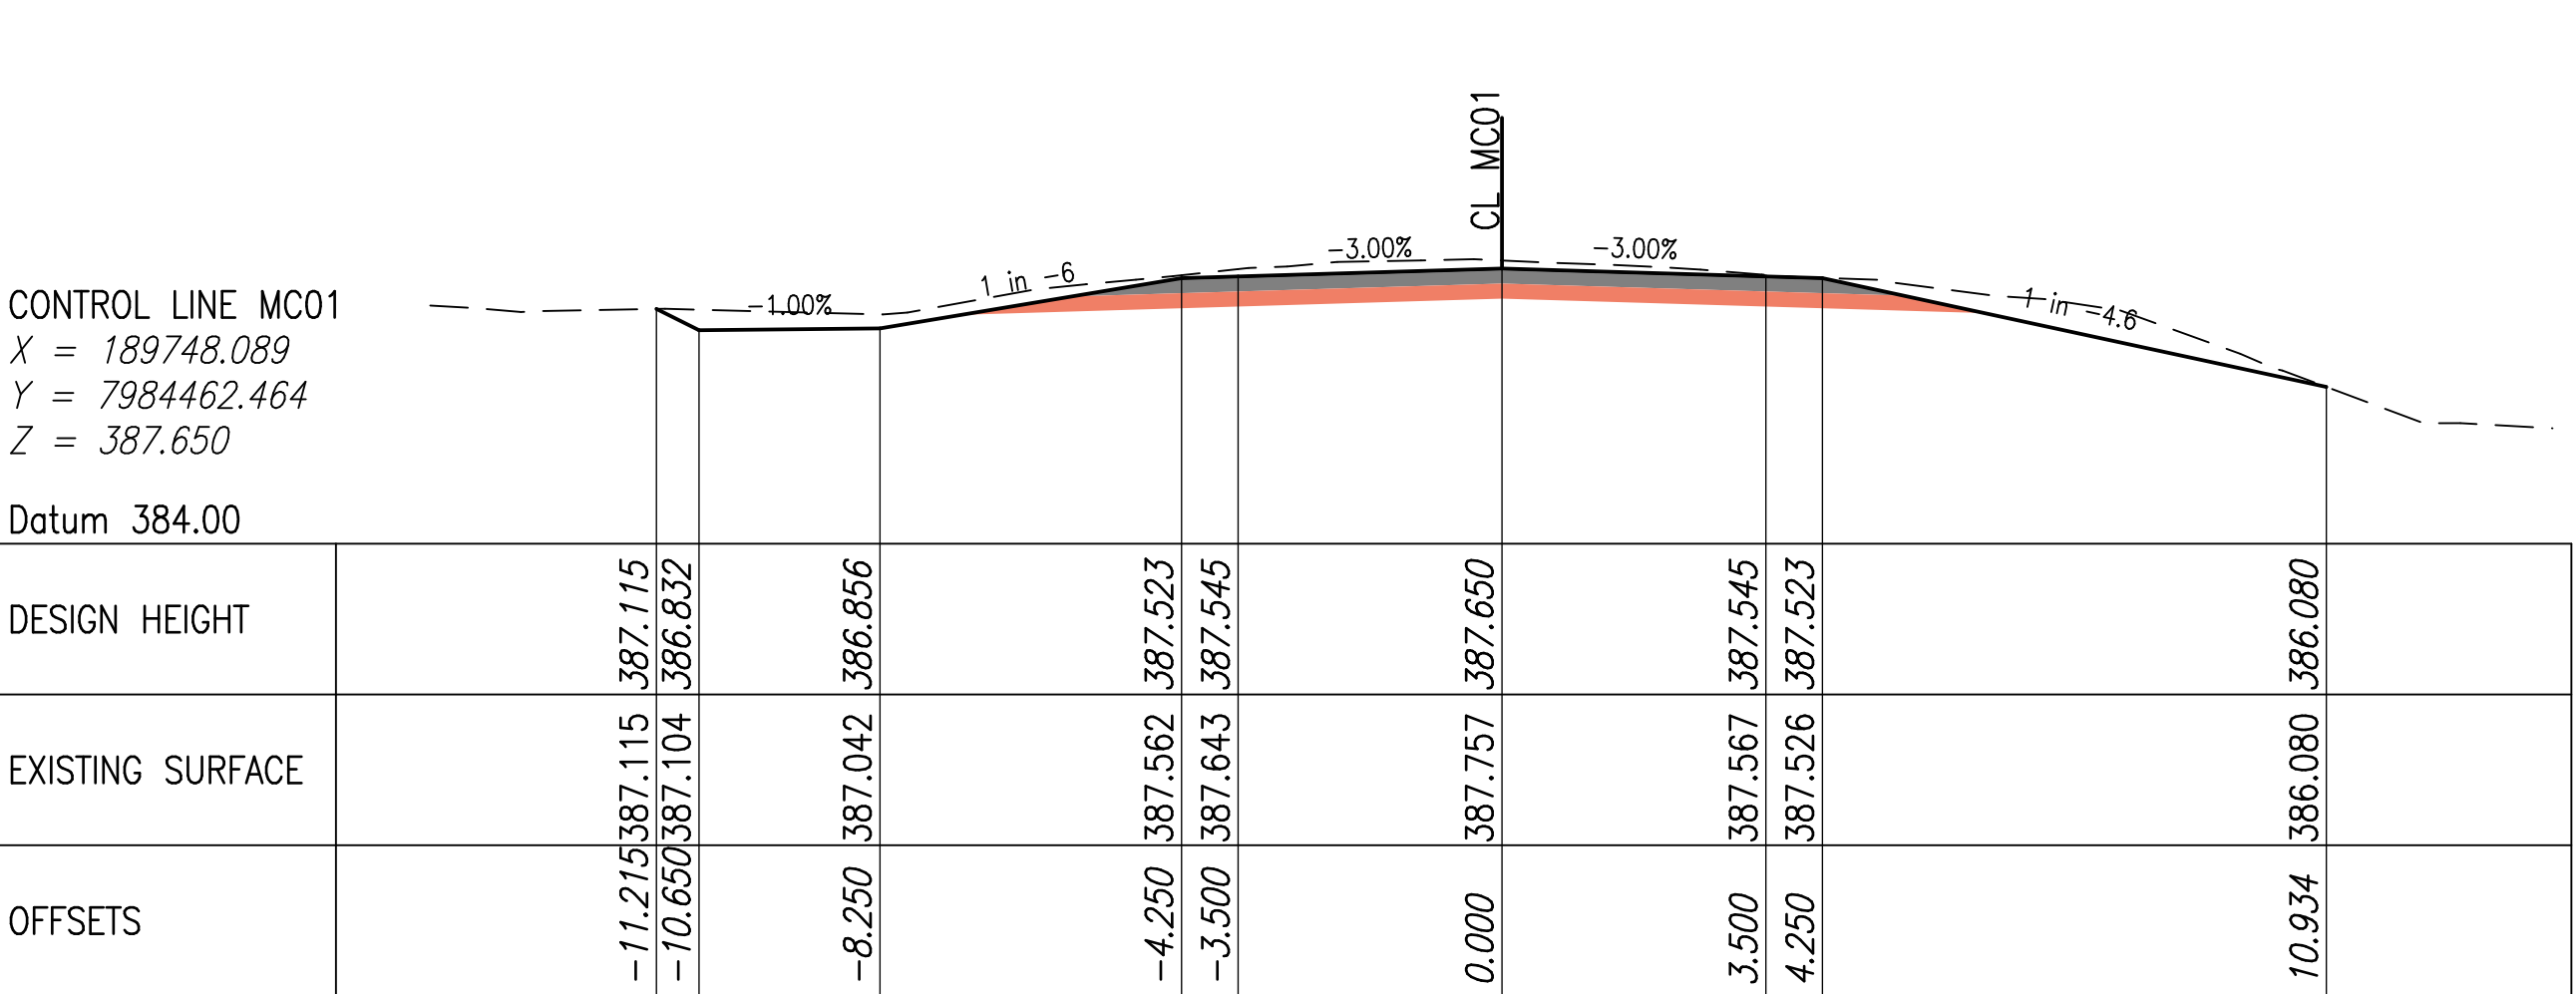

CHAINAGE 63320.000

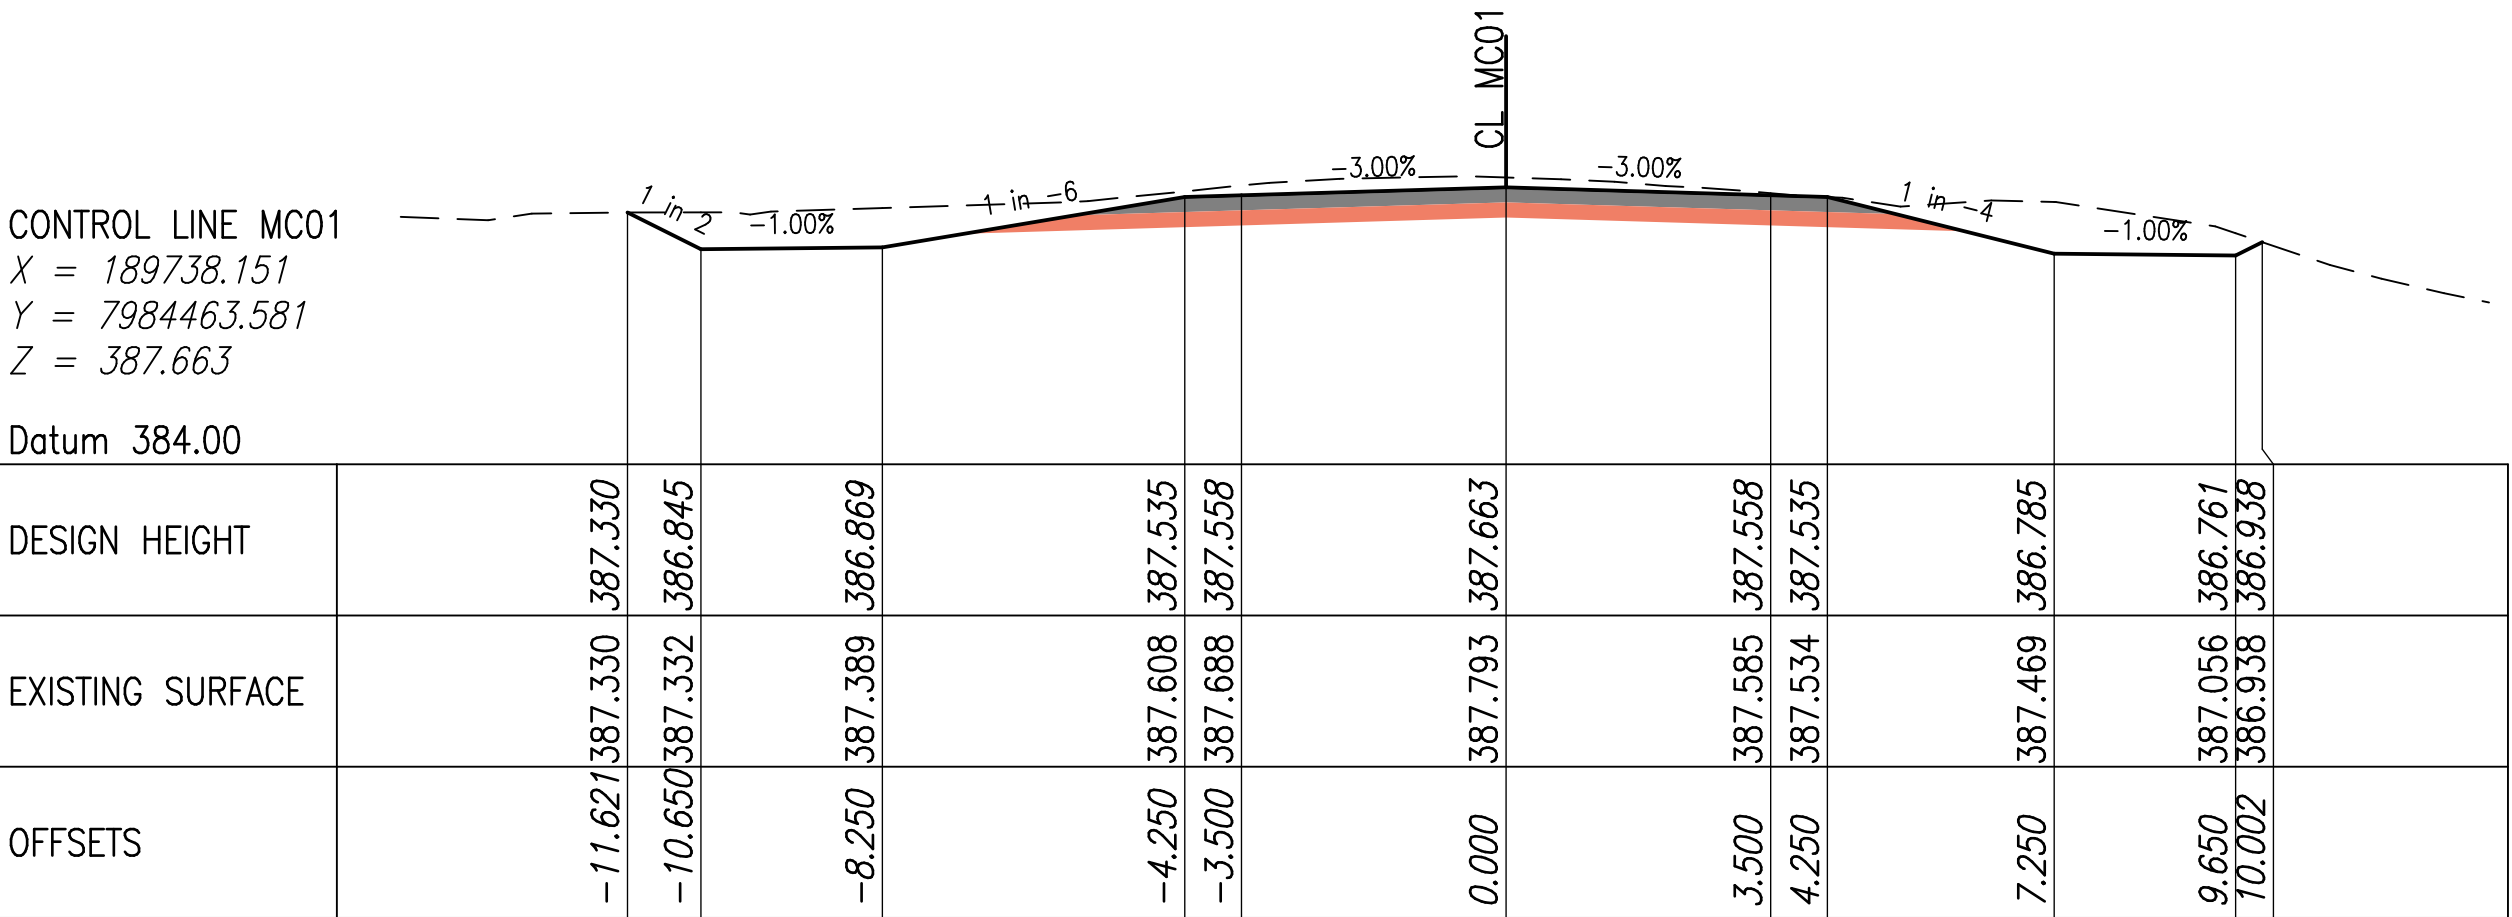

CHAINAGE 63310.000

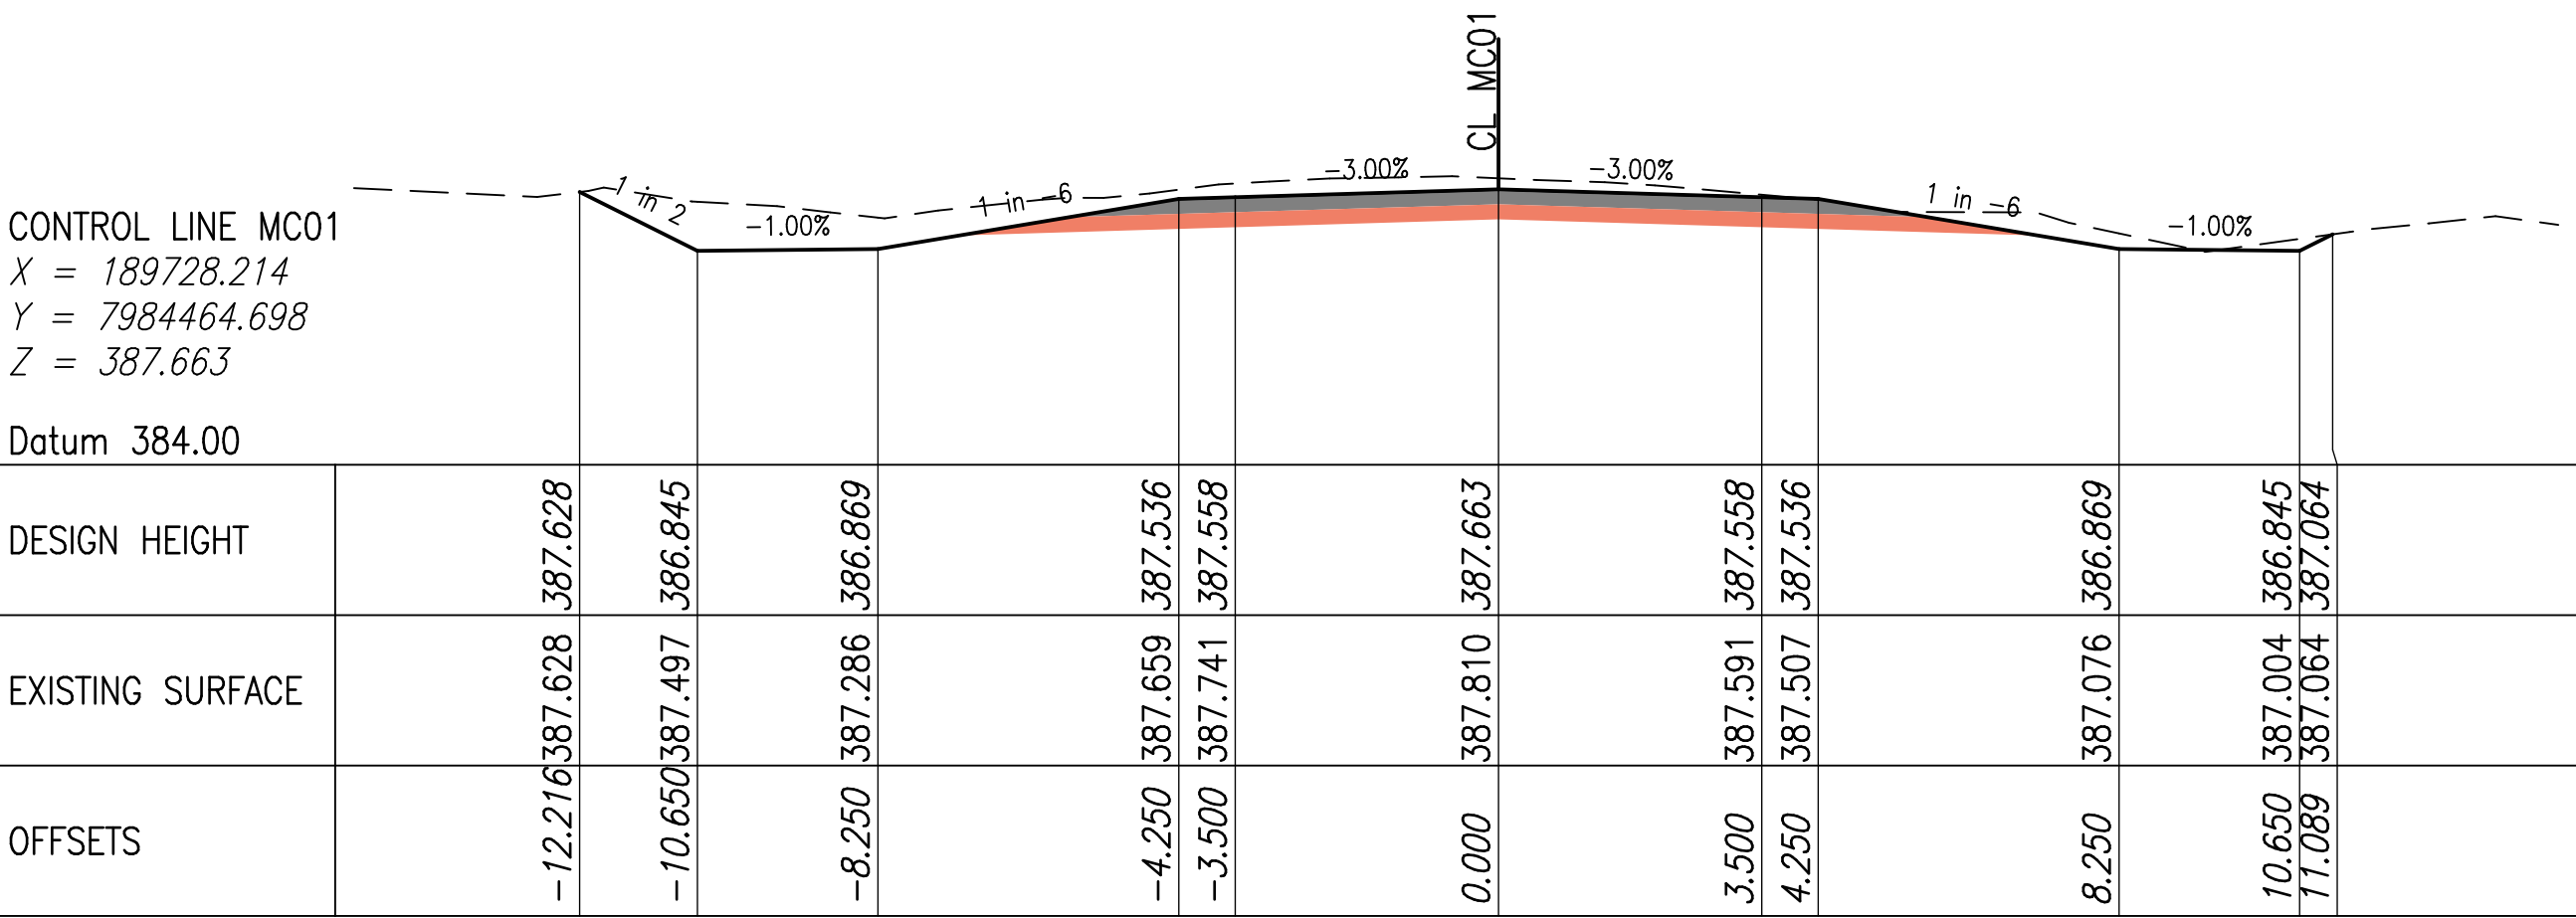

CHAINAGE 63300.000

F					Associated Job Nos	Survey Data		Scales	ETHERIDGE SHIRE COUNCIL (226)				MC01 ANNOTATED CROSS SECTIONS					Job No. 226/92C/2361416		
E					Auxiliary Drg Nos	Horiz. Datum			GULF DEVELOPMENTAL ROAD (92C)				STAGE 1						Contract No.	
D						Horiz. Grid			CTL CHGE 61750 - 64300											Drawing No. 22
C						Height Datum			Reference Points				ENGINEERING CERTIFICATION (RPEQ)							
B						Survey Books		Dimensions shown in except where shown otherwise	Preceding RP	Dist. to start of job (km)	From start to end of job	From end to Following RP	Following RP	ENG. AREA	SIGNATORY FULL NAME	No.	DATE			
A	Issued For Construction				Signatory: - RPEQ Full Name, Eng. Area and RPEQ No. or - Full Name and Position Title		Date		Through Chainage from											
Revisions/Descriptions																				
CAD FILES																				

F				Associated Job Nos	Survey Data		Scales	ETHERIDGE SHIRE COUNIL (226)				MC01 ANNOTATED CROSS SECTIONS STAGE 1					Queensland Government	
E						Horiz. Datum			GULF DEVELOPMENTAL ROAD (92C)									
D				Auxiliary Drg Nos	Horiz. Grid			CTL CHGE 61750 – 64300										
C								Reference Points				ENGINEERING CERTIFICATION (RPEQ)						
B								Preceding RP	Dist. to start of job (km)	From start to end of job	From end to Following RP	Following RP	ENG. AREA	SIGNATORY FULL NAME	No.			DATE
A	Issued For Construction							Height Datum										
	Revisions/Descriptions		Signatory: – RPEQ Full Name, Eng. Area and RPEQ No. or – Full Name and Position Title	Date	Survey Books	Dimensions shown in except where shown otherwise												Job No.
CAD FILES									Through Chaiange from								Contract No.	
																	Drawing No.	23
																	Series Number	23 of 37

F				Associated Job Nos	Survey Data		Scales	ETHERIDGE SHIRE COUNIL (226)				MC01 ANNOTATED CROSS SECTIONS STAGE 1					Queensland Government
E						Horiz. Datum			GULF DEVELOPMENTAL ROAD (92C)								
D				Auxiliary Drg Nos	Horiz. Grid			CTL CHGE 61750 – 64300									
C					Height Datum			Reference Points				ENGINEERING CERTIFICATION (RPEQ)					
B								Preceding RP	Dist. to start of job (km)	From start to end of job	From end to Following RP	Following RP	ENG. AREA	SIGNATORY FULL NAME	No.		
A Issued For Construction					Survey Books	Dimensions shown in except where shown otherwise										Job No.	226/92C/2361416
Revisions/Descriptions		Signatory: – RPEQ Full Name, Eng. Area and RPEQ No. or – Full Name and Position Title		Date											Contract No.		
															Drawing No.	24	
CAD FILES															Series Number	24 of 37	

CONTROL LINE MC01
X = 190020.118
Y = 7984429.885
Z = 382.505

Datum 380.00

DESIGN HEIGHT		381.564		382.636	382.613	382.505		382.397	382.375		381.708		381.684	382.650
EXISTING SURFACE		381.564		382.057	382.091	382.054		381.736	381.682		381.940		382.442	382.650
OFFSETS		-8.651		-4.363	-3.600	0.000		3.600	4.350		8.350		10.750	12.682

CHAINAGE 63594.000

CONTROL LINE MC01
X = 190006.294
Y = 7984432.099
Z = 382.993

Datum 380.00

DESIGN HEIGHT		381.446		383.123	383.101	382.993		382.885	382.862		382.195		382.171	383.260
EXISTING SURFACE		381.446		382.659	382.689	382.605		382.274	382.212		382.430		383.009	383.260
OFFSETS		-14.416		-4.350	-3.600	0.000		3.600	4.350		8.350		10.750	12.928

CHAINAGE 63580.000

CONTROL LINE MC01
X = 189986.511
Y = 7984435.037
Z = 383.647

Datum 380.00

DESIGN HEIGHT		383.153		383.778	383.755	383.647		383.539	383.517		382.850		382.826	384.076
EXISTING SURFACE		383.153		383.300	383.374	383.375		383.108	383.031		383.266		383.826	384.076
OFFSETS		-8.101		-4.350	-3.600	0.000		3.600	4.350		8.350		10.750	13.249

CHAINAGE 63560.000

CONTROL LINE MC01
X = 190026.036
Y = 7984428.897
Z = 382.289

Datum 378.00

DESIGN HEIGHT		381.240		382.438	382.397	382.289		382.181	382.158		381.492		381.468	382.359
EXISTING SURFACE		381.240		381.687	381.820	381.810		381.502	381.441		381.726		382.207	382.359
OFFSETS		-9.755		-4.963	-3.600	0.000		3.600	4.350		8.350		10.750	12.533

CHAINAGE 63600.000

F				Associated Job Nos	Survey Data		Scales	ETHERIDGE SHIRE COUNCIL (226)				MC01 ANNOTATED CROSS SECTIONS STAGE 1				 Queensland Government					
E				Auxiliary Drg Nos	Horiz.			GULF DEVELOPMENTAL ROAD (92C)													
D					Horiz.			CTL CHGE 61750 – 64300													
C					Grid			Reference Points													
B					Height		Dimensions shown in except where shown otherwise	Preceding RP				ENGINEERING CERTIFICATION (RPEQ)				Job No.	226/92C/2361416				
A	Issued For Construction			Signatory: – RPEQ Full Name, Eng. Area and RPEQ No. or – Full Name and Position Title	Survey Books	Datum		Dist. to start of job (km)	From start to end of job	From end to Following RP	Following RP	ENG. AREA	SIGNATORY FULL NAME	No.	DATE	Contract No.					
	Revisions/Descriptions							Date											Drawing No.	25	
CAD FILES								Through Chainage from								Series Number				25 of 37	

CONTROL LINE MC01
X = 190084.981
Y = 7984417.717
Z = 380.129

Datum 376.00

DESIGN HEIGHT		377.748		380.396	380.346	380.237	380.129	380.021	379.961	379.912	379.162	379.136	379.805	
EXISTING SURFACE		377.748		378.130	378.823	379.428	379.351	379.114	378.814	379.039	379.391	379.695	379.805	
OFFSETS		-19.312		-8.878	-7.228	-3.600	0.000	3.600	5.600	7.250	8.963	11.577	12.917	

CHAINAGE 63660.000

CONTROL LINE MC01
X = 190065.383
Y = 7984421.706
Z = 380.810

Datum 376.00

DESIGN HEIGHT		378.232		381.079	380.918	380.810	380.702	380.631	380.581	379.831	379.807	380.982	
EXISTING SURFACE		378.232		378.901	380.176	380.054	379.816	379.426	379.789	380.484	380.829	380.982	
OFFSETS		-20.352		-8.963	-3.600	0.000	3.600	5.981	7.631	10.631	13.031	15.381	

CHAINAGE 63640.000

CONTROL LINE MC01
X = 190045.733
Y = 7984425.433
Z = 381.550


Datum 378.00

DESIGN HEIGHT		379.615		381.759	381.658	381.550	381.442	381.365	380.698	380.674	381.536	
EXISTING SURFACE		379.615		380.551	380.978	380.934	380.645	380.259	381.349	381.533	381.536	
OFFSETS		-15.537		-6.963	-3.600	0.000	3.600	6.172	10.172	12.572	14.295	


CHAINAGE 63620.000

F				Associated Job Nos	Survey Data		Scales	ETHERIDGE SHIRE COUNIL (226)				MC01 ANNOTATED CROSS SECTIONS STAGE 1				 Queensland Government								
E					Auxiliary Drg Nos	Horiz. Datum			GULF DEVELOPMENTAL ROAD (92C)															
D						Horiz. Grid			CTL CHGE 61750 – 64300															
C						Height Datum			Reference Points				ENGINEERING CERTIFICATION (RPEQ)				Job No.	226/92C/2361416						
B				Signatory: – RPEQ Full Name, Eng. Area and RPEQ No. or – Full Name and Position Title	Survey Books	Dimensions shown in except where shown otherwise	Preceding RP	Dist. to start of job (km)	From start to end of job	From end to Following RP	Following RP	ENG. AREA	SIGNATORY FULL NAME	No.	DATE	Contract No.								
A	Issued For Construction																		Drawing No.	26				
	Revisions/Descriptions																		Series Number	26 of 37				
CAD FILES																	Through Chainage from							


F				Associated Job Nos	Survey Data		Scales	ETHERIDGE SHIRE COUNIL (226)				MC01 ANNOTATED CROSS SECTIONS STAGE 1					Queensland Government
E						Horiz. Datum			GULF DEVELOPMENTAL ROAD (92C)								
D				Auxiliary Drg Nos	Horiz. Grid			CTL CHGE 61750 – 64300									
C					Height Datum			Reference Points				ENGINEERING CERTIFICATION (RPEQ)					
B								Preceding RP	Dist. to start of job (km)	From start to end of job	From end to Following RP	Following RP	ENG. AREA	SIGNATORY FULL NAME	No.		
A Issued For Construction					Survey Books	Dimensions shown in except where shown otherwise										Job No.	226/92C/2361416
	Revisions/Descriptions		Signatory: – RPEQ Full Name, Eng. Area and RPEQ No. or – Full Name and Position Title	Date											Contract No.		
CAD FILES							Through Chainage from								Drawing No.	27	
															Series Number	27 of 37	

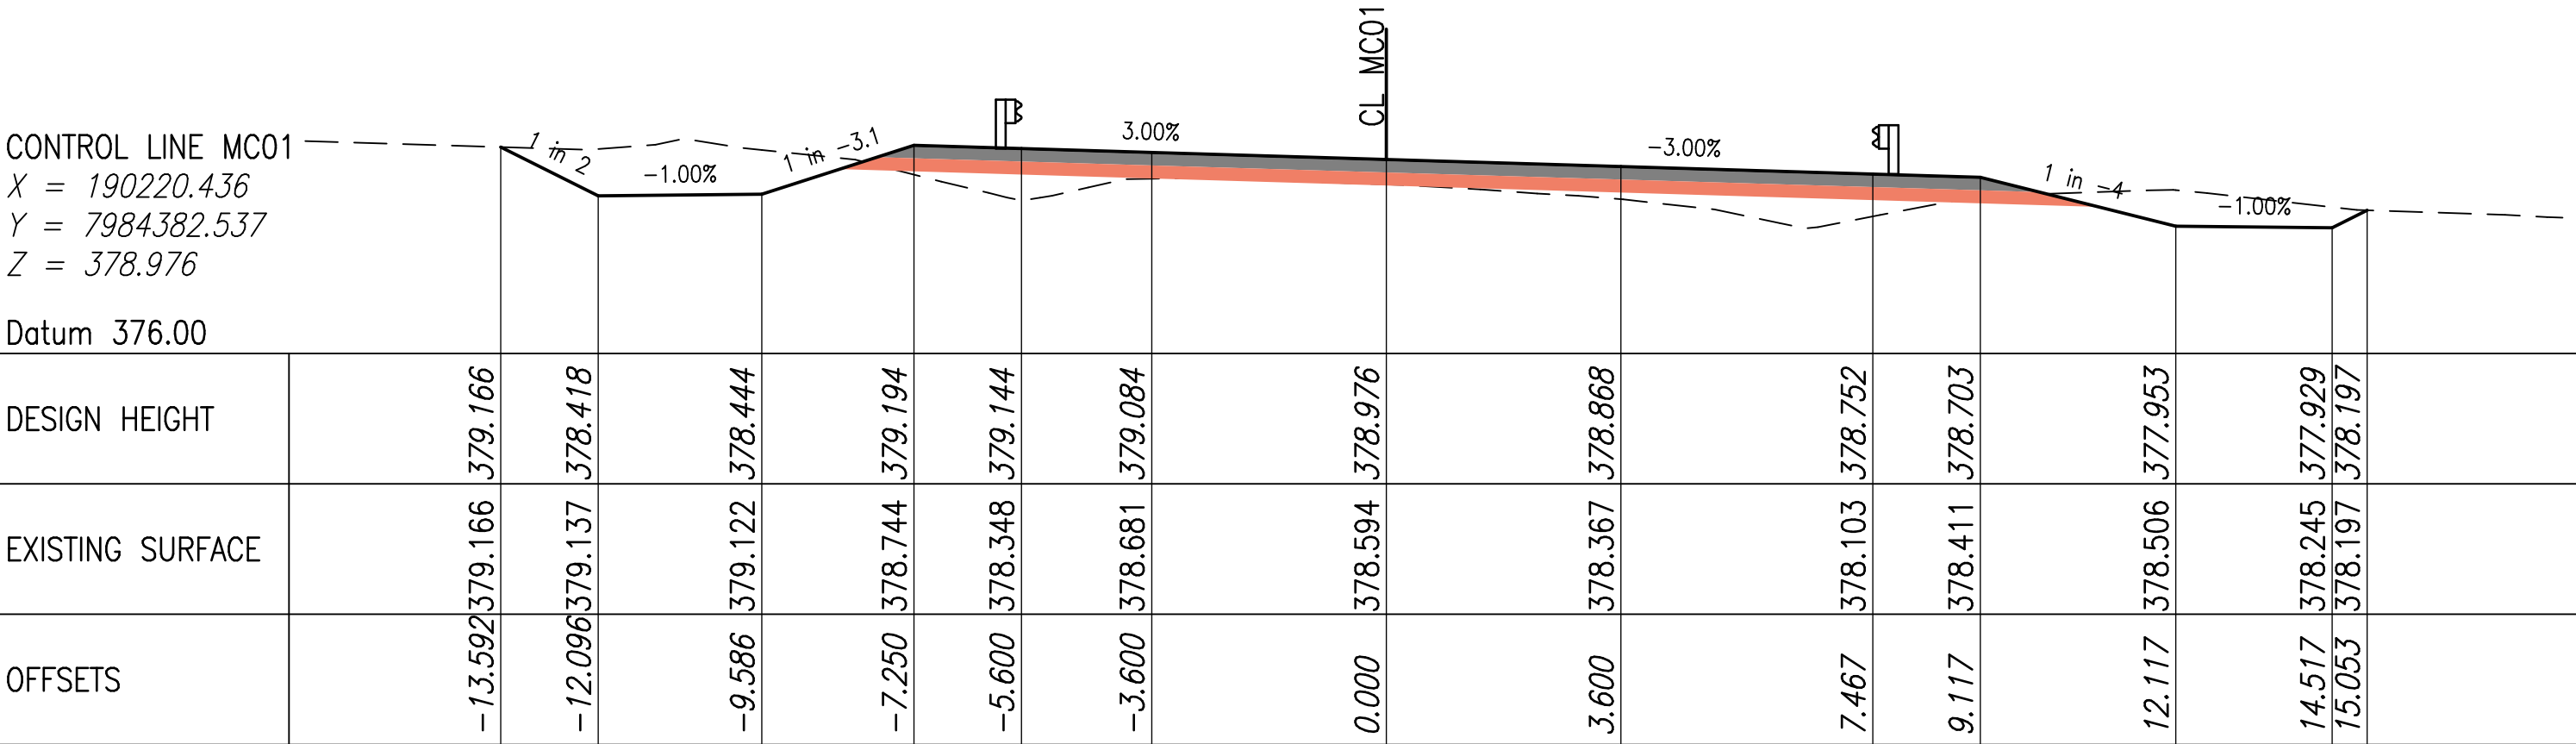

CHAINAGE 63800.000

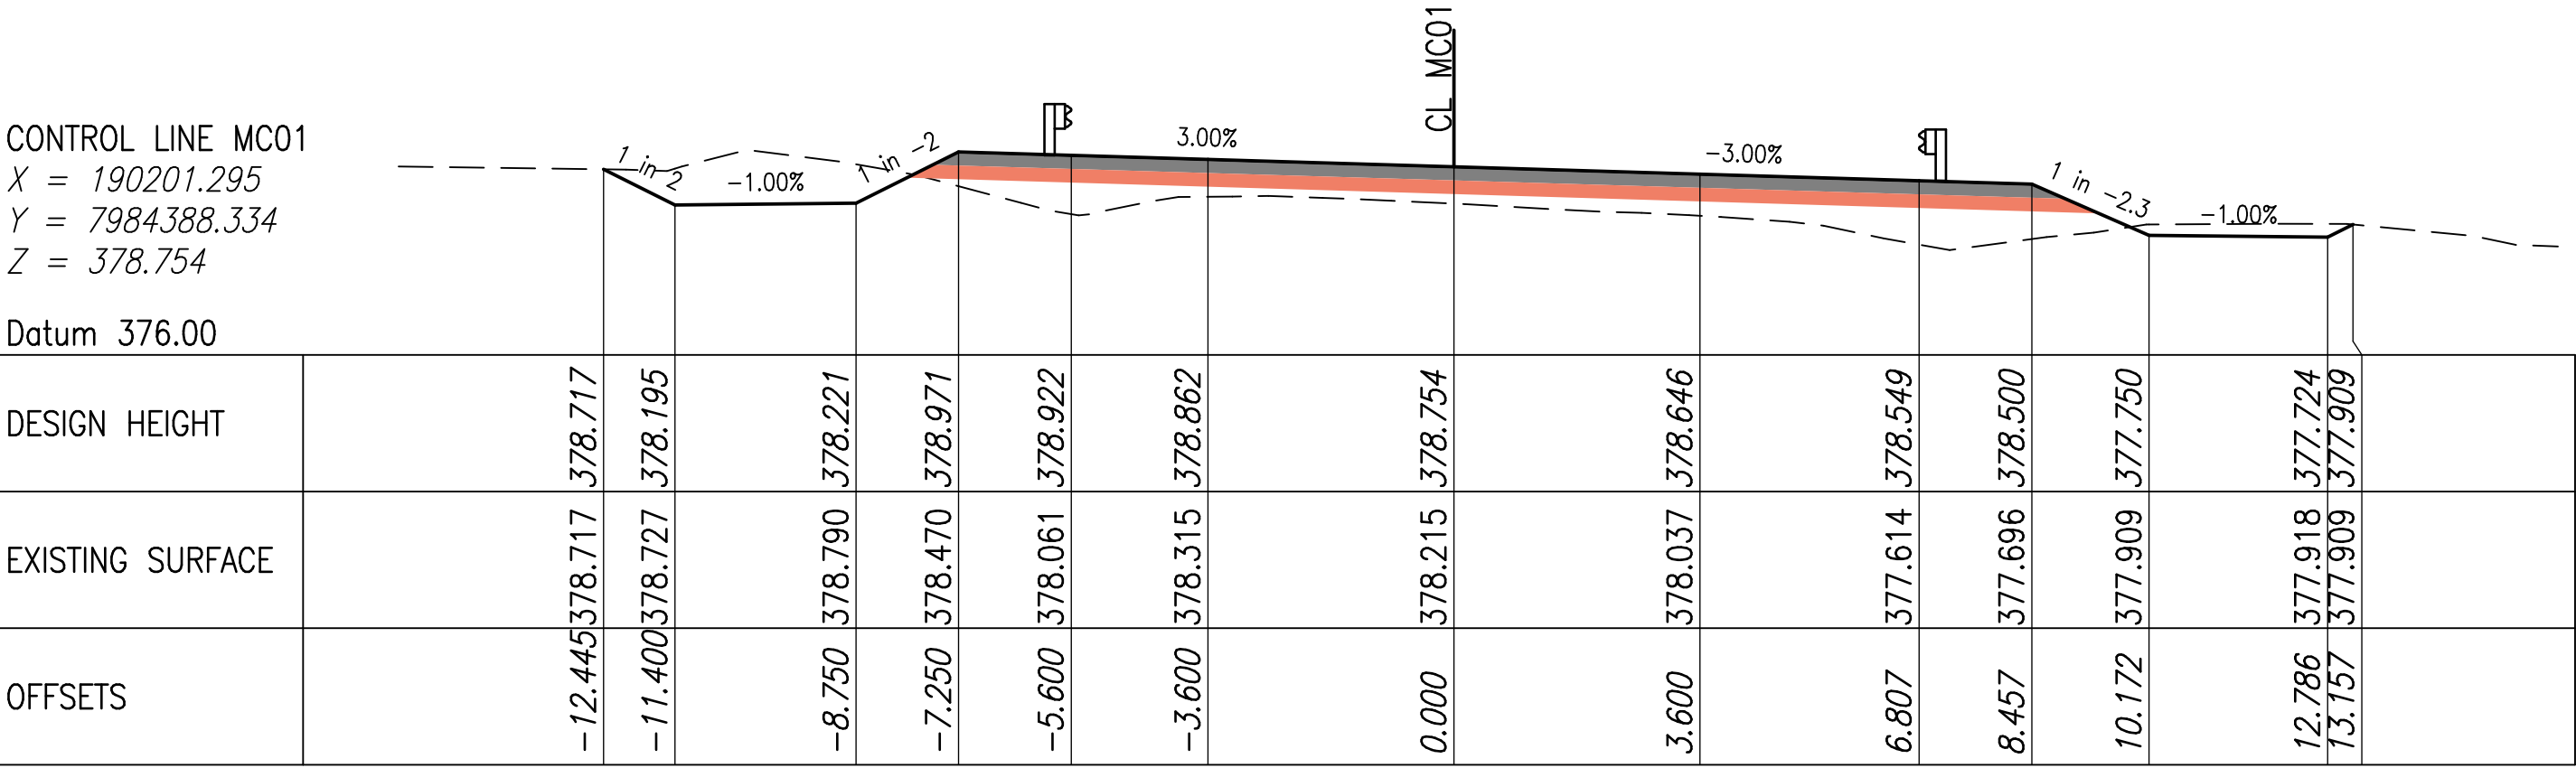


CHAINAGE 63780.000

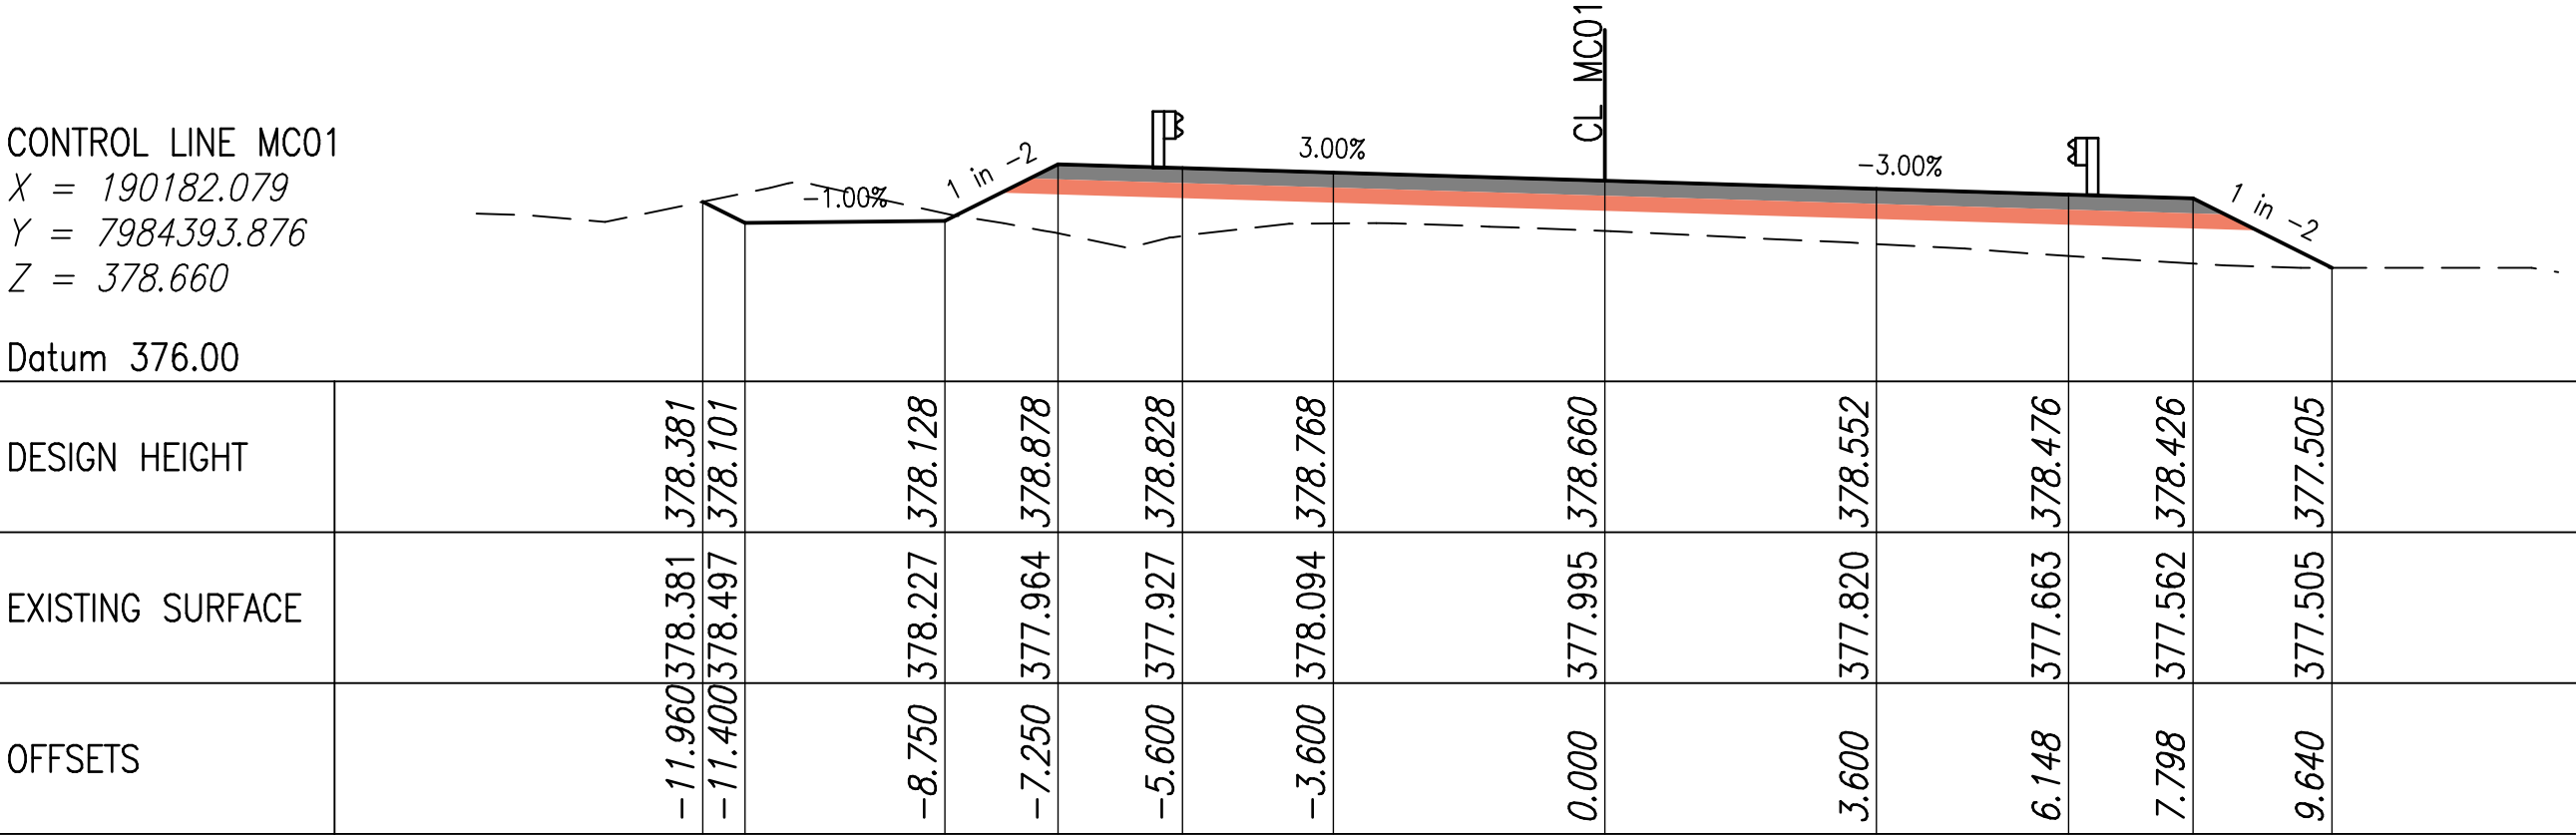


CHAINAGE 63760.000


F				Associated Job Nos	Survey Data	Scales	ETHERIDGE SHIRE COUNCIL (226)		MC01 ANNOTATED CROSS SECTIONS STAGE 1		 Queensland Government										
E					Horiz. Datum		GULF DEVELOPMENTAL ROAD (92C)														
D					Horiz. Grid		CTL CHGE 61750 – 64300														
C				Auxiliary Drg Nos	Height Datum		Reference Points		ENGINEERING CERTIFICATION (RPEQ)												
B					Survey Books	Dimensions shown in except where shown otherwise	Preceding RP	Dist. to start of job (km)	From start to end of job	From end to Following RP	Following RP	ENG. AREA	SIGNATORY FULL NAME	No.	DATE	Job No.	226/92C/2361416				
A	Issued For Construction																Contract No.				
	Revisions/Descriptions			Signatory: – RPEQ Full Name, Eng. Area and RPEQ No. or – Full Name and Position Title	Date												Drawing No.	28			
CAD FILES							Through Chainage from											Series Number		28 of 37	

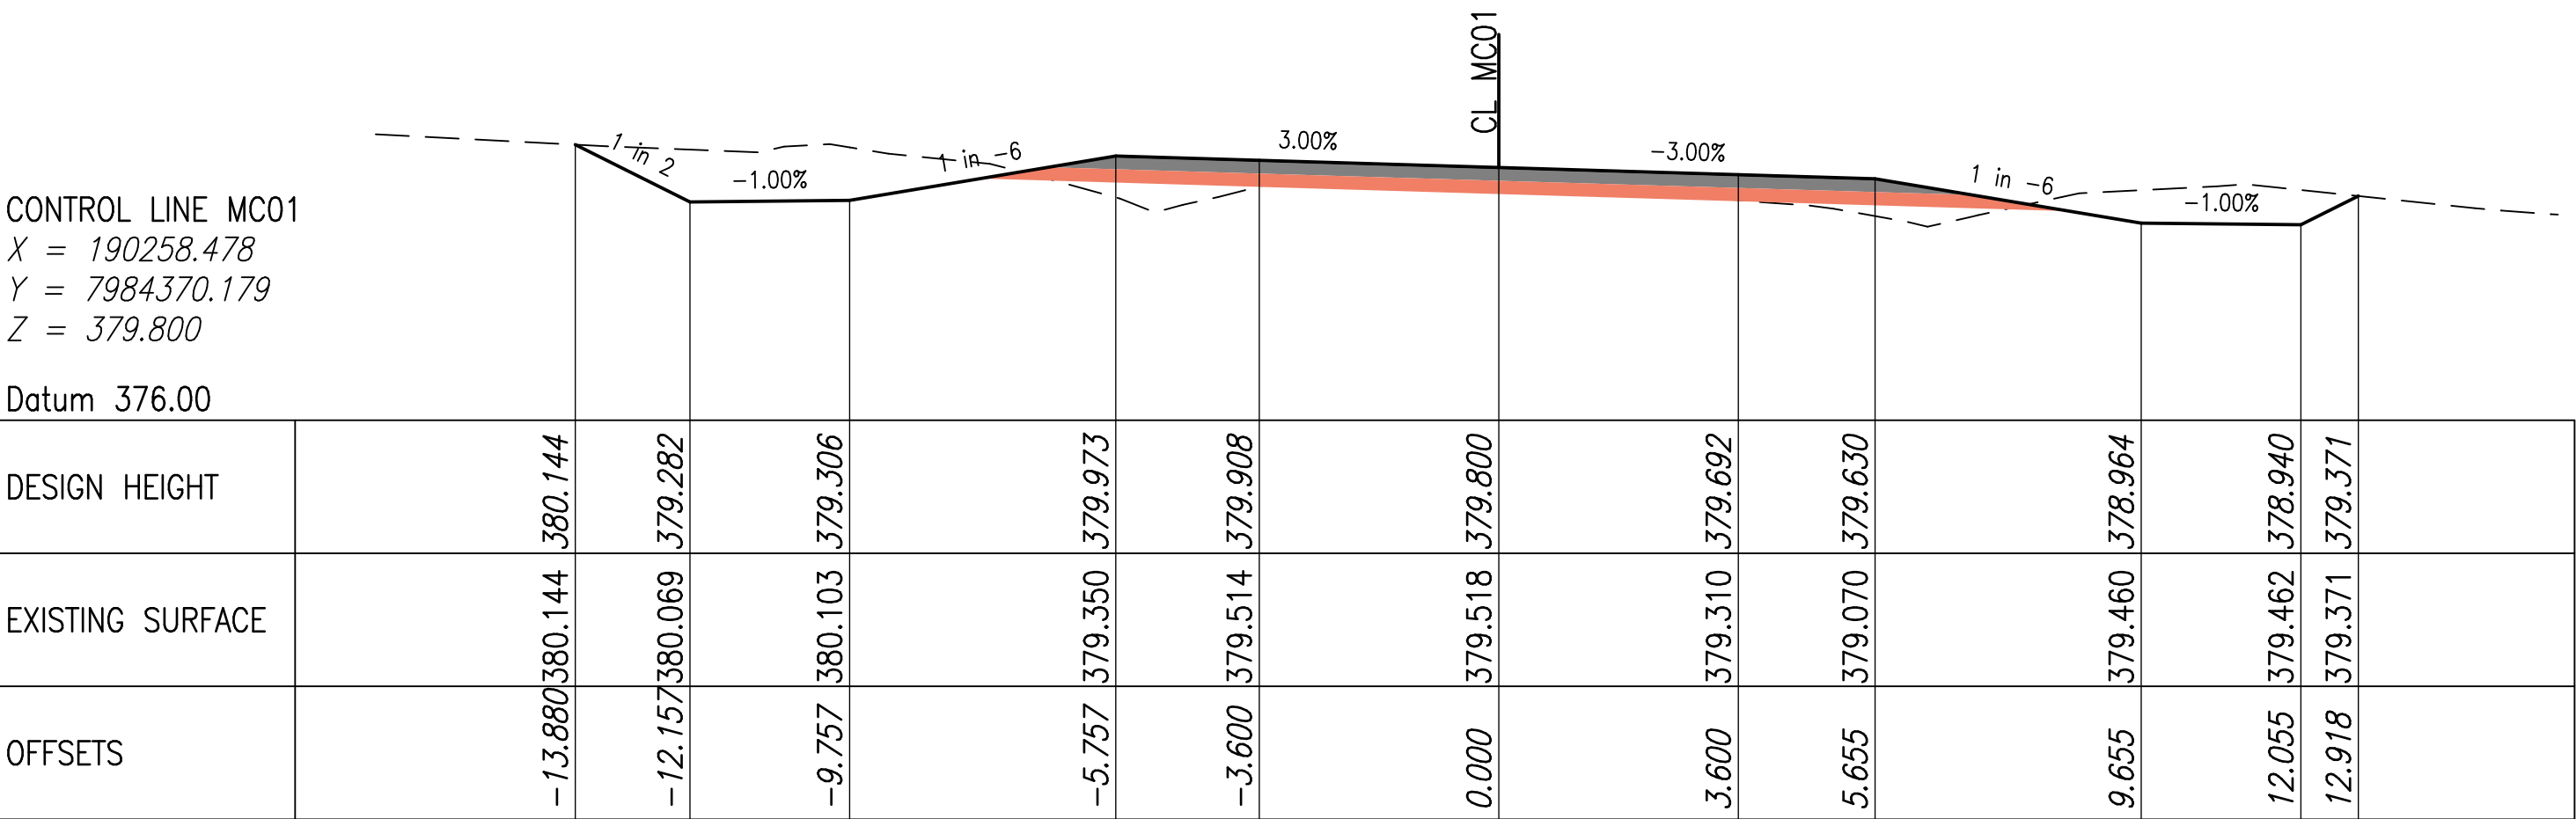

CHAINAGE 63840.000

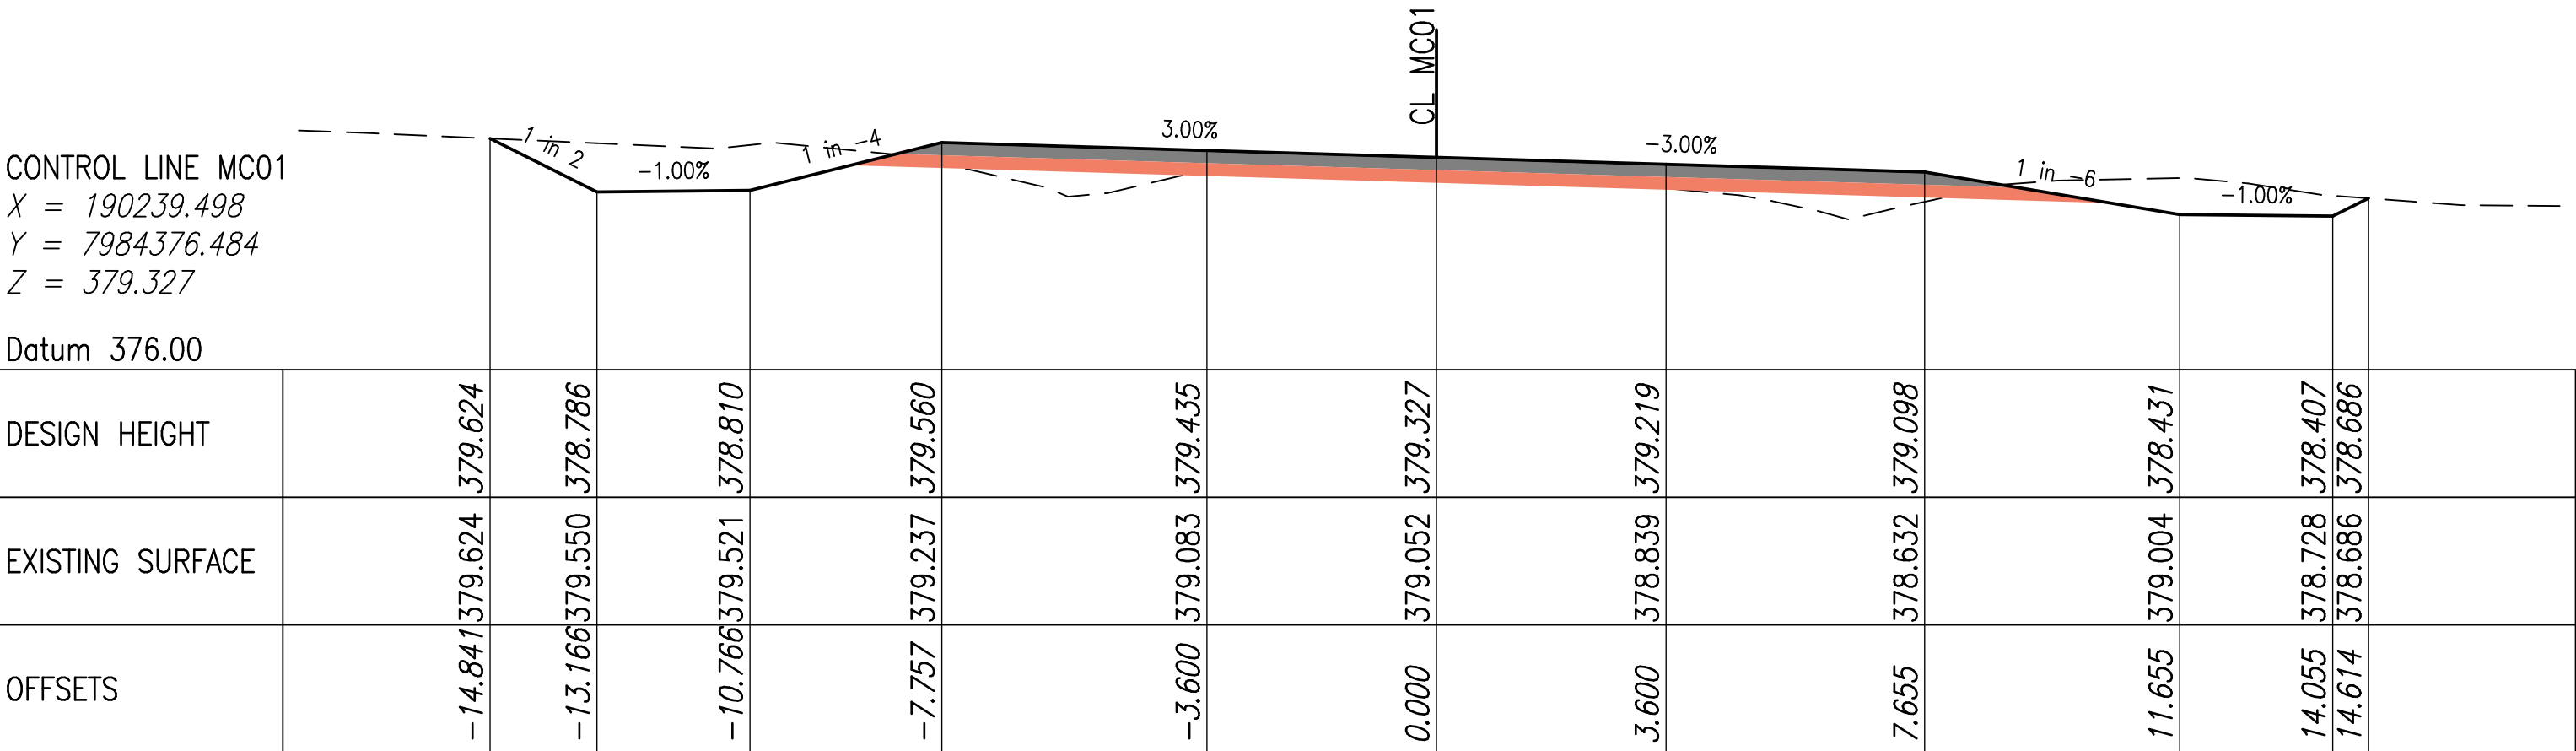


CHAINAGE 63820.000

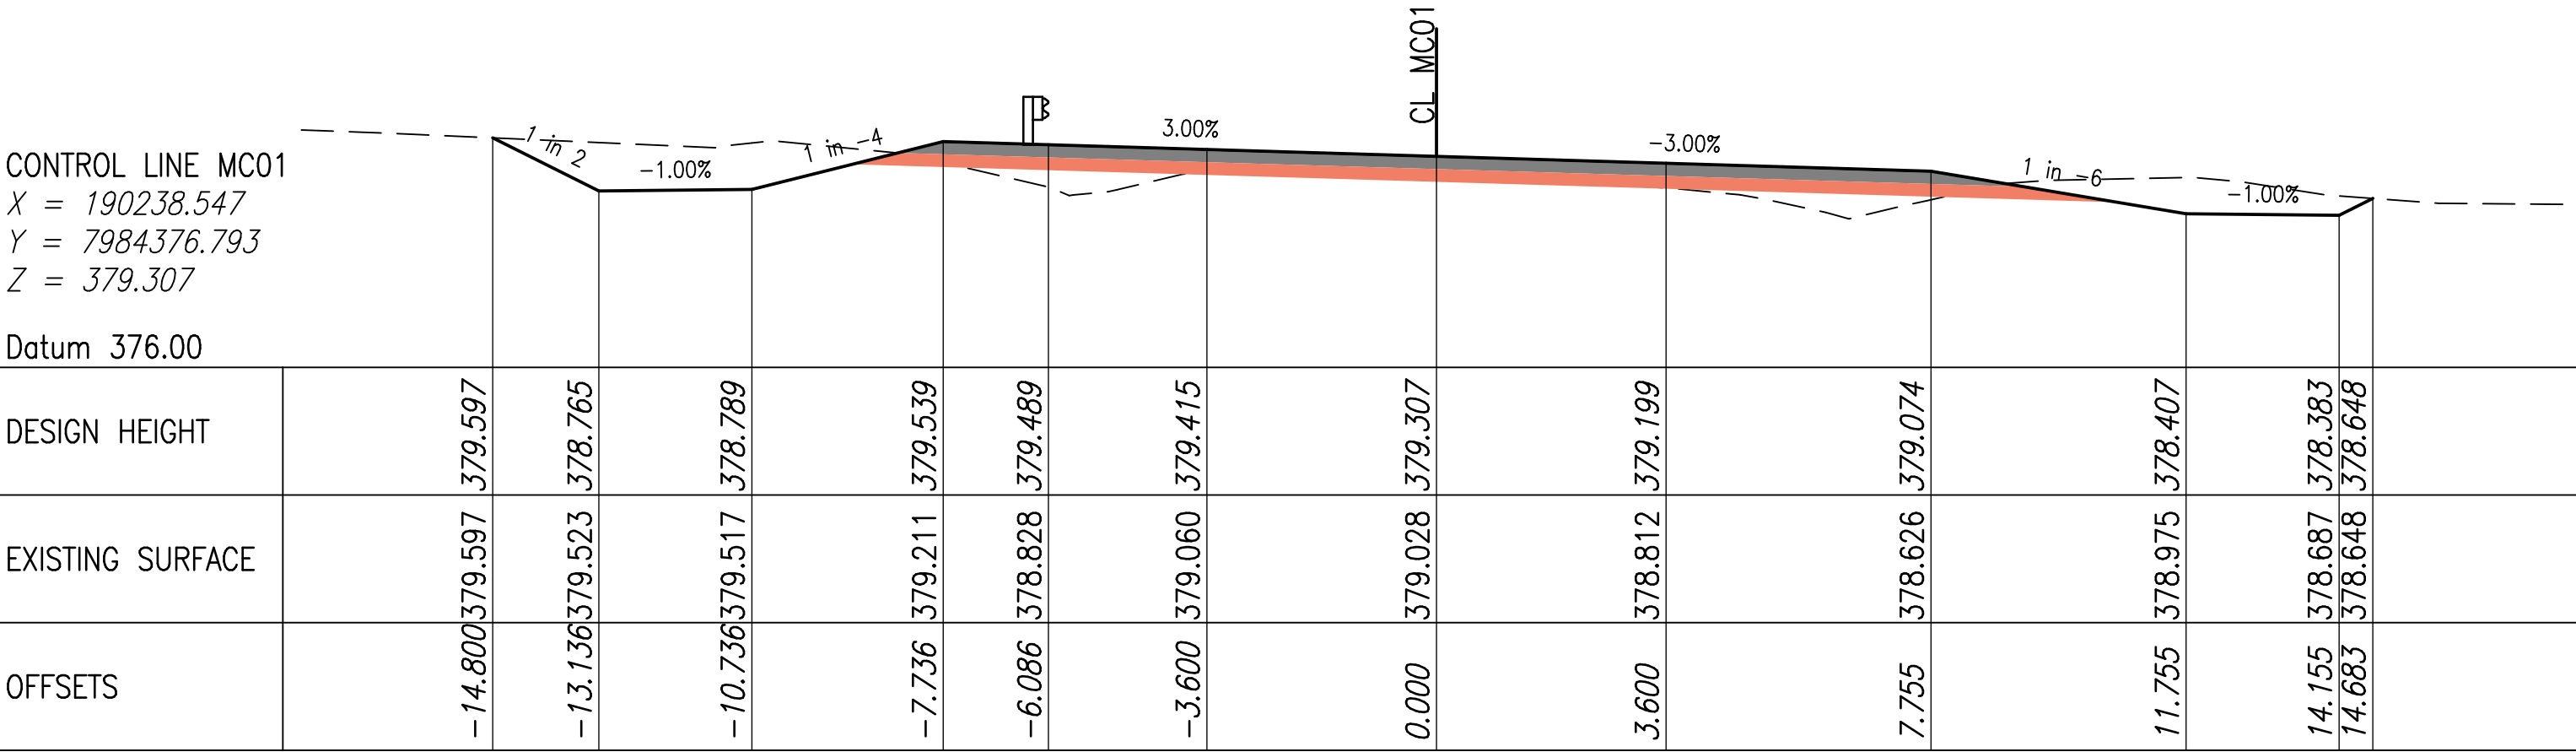


CHAINAGE 63819.000


F				Associated Job Nos	Survey Data	Scales	ETHERIDGE SHIRE COUNIL (226)		MC01 ANNOTATED CROSS SECTIONS STAGE 1								
E					Horiz. Datum		GULF DEVELOPMENTAL ROAD (92C)										
D					Horiz. Grid		CTL CHGE 61750 - 64300										
C				Auxiliary Drg Nos	Height Datum		Reference Points		ENGINEERING CERTIFICATION (RPEQ)		Job No.	226/92C/2361416					
B					Survey Books	Dimensions shown in except where shown otherwise	Preceding RP	Dist. to start of job (km)	From start to end of job	From end to Following RP	ENG. AREA	SIGNATORY FULL NAME	No.	DATE	Contract No.		
A	Issued For Construction															Drawing No.	29
Revisions/Descriptions		Signatory: - RPEQ Full Name, Eng. Area and RPEQ No. or - Full Name and Position Title		Date												Series Number	29 of 37
CAD FILES							Through Chainage from										

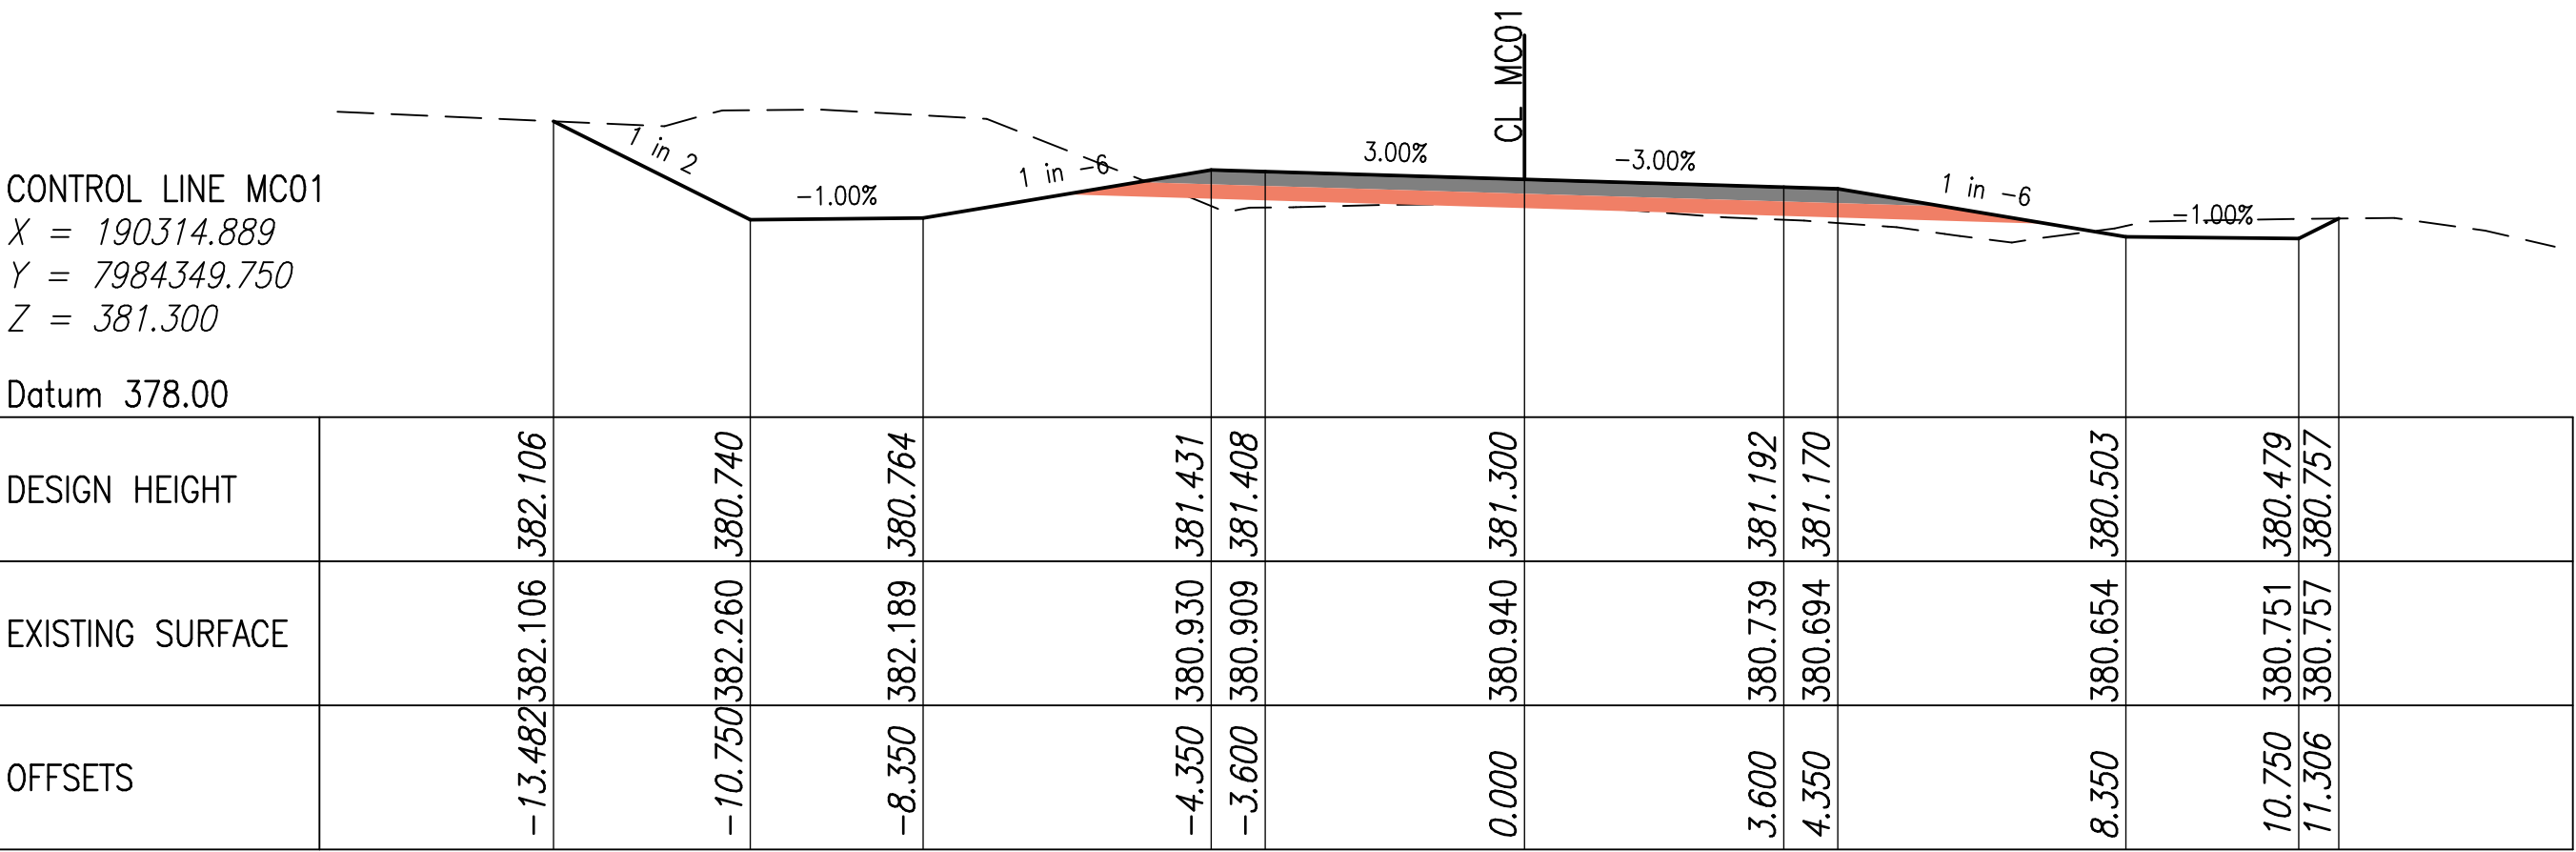


CHAINAGE 63900.000

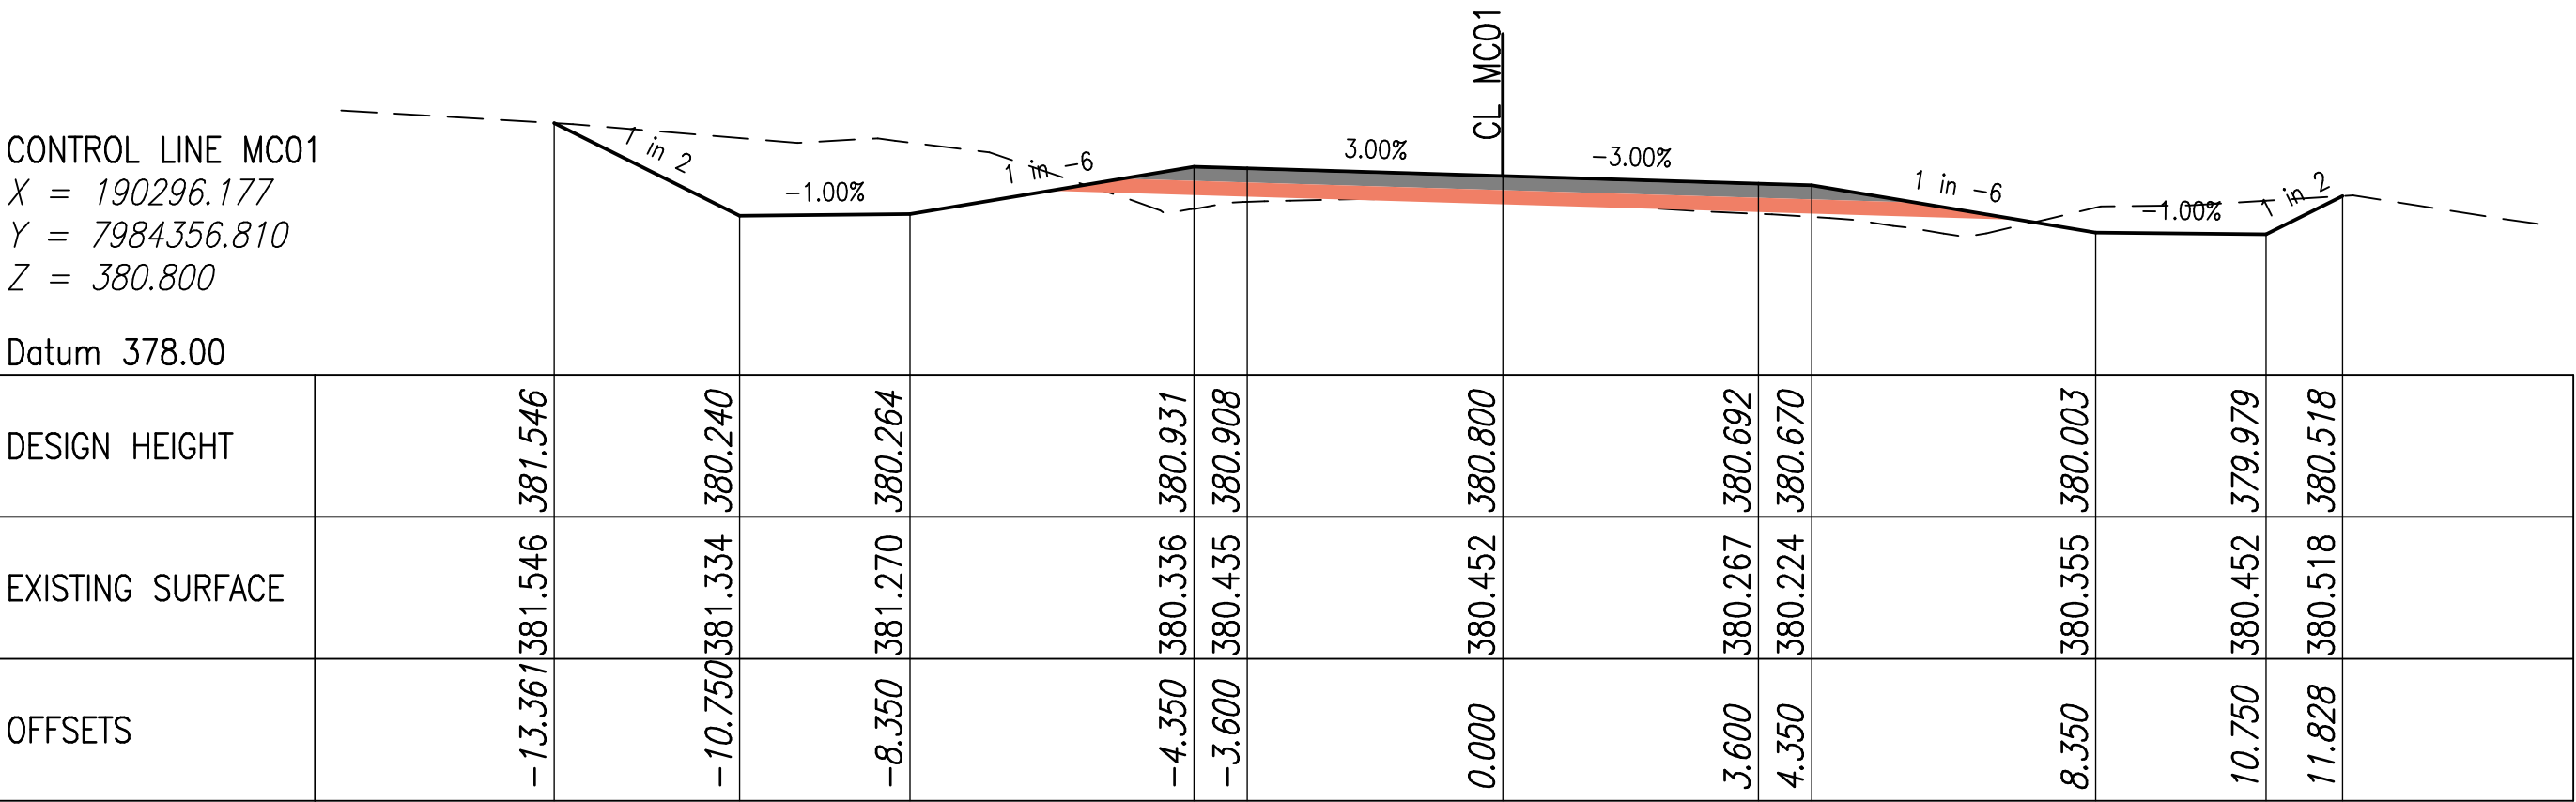


CHAINAGE 63880.000

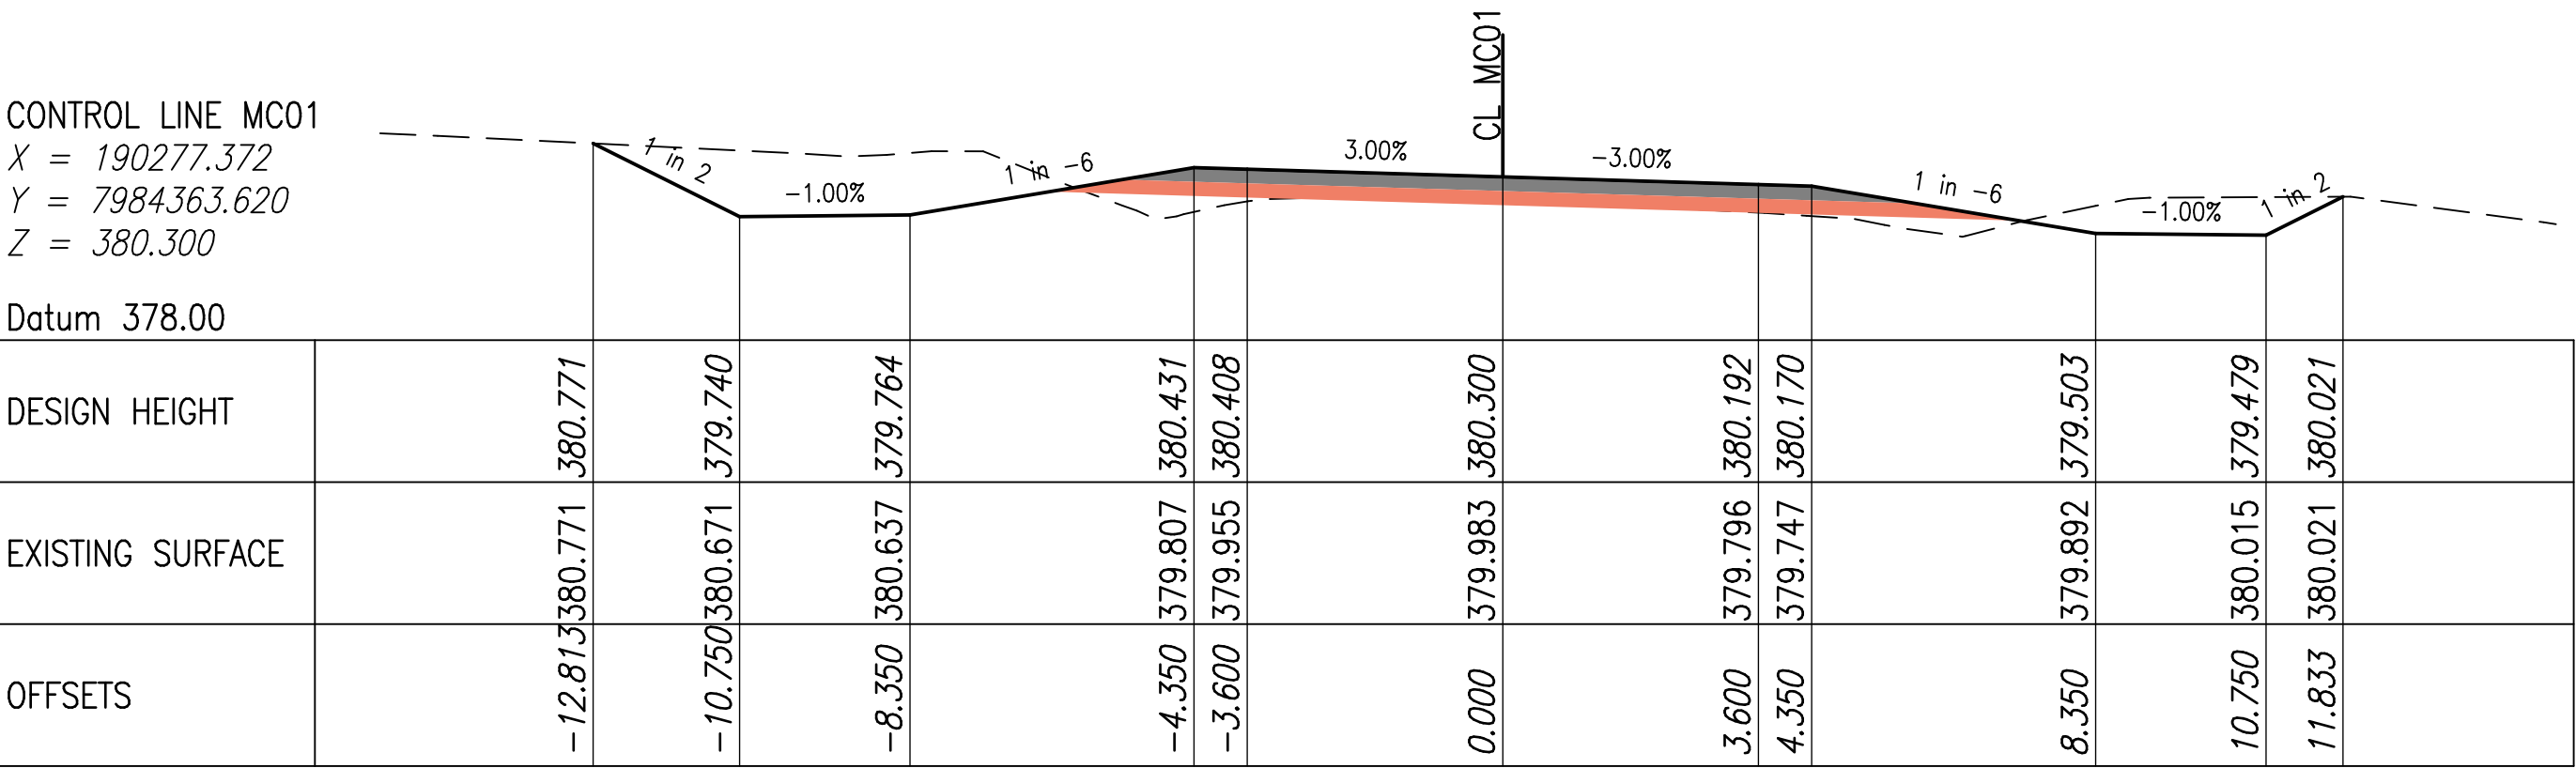

CHAINAGE 63860.000



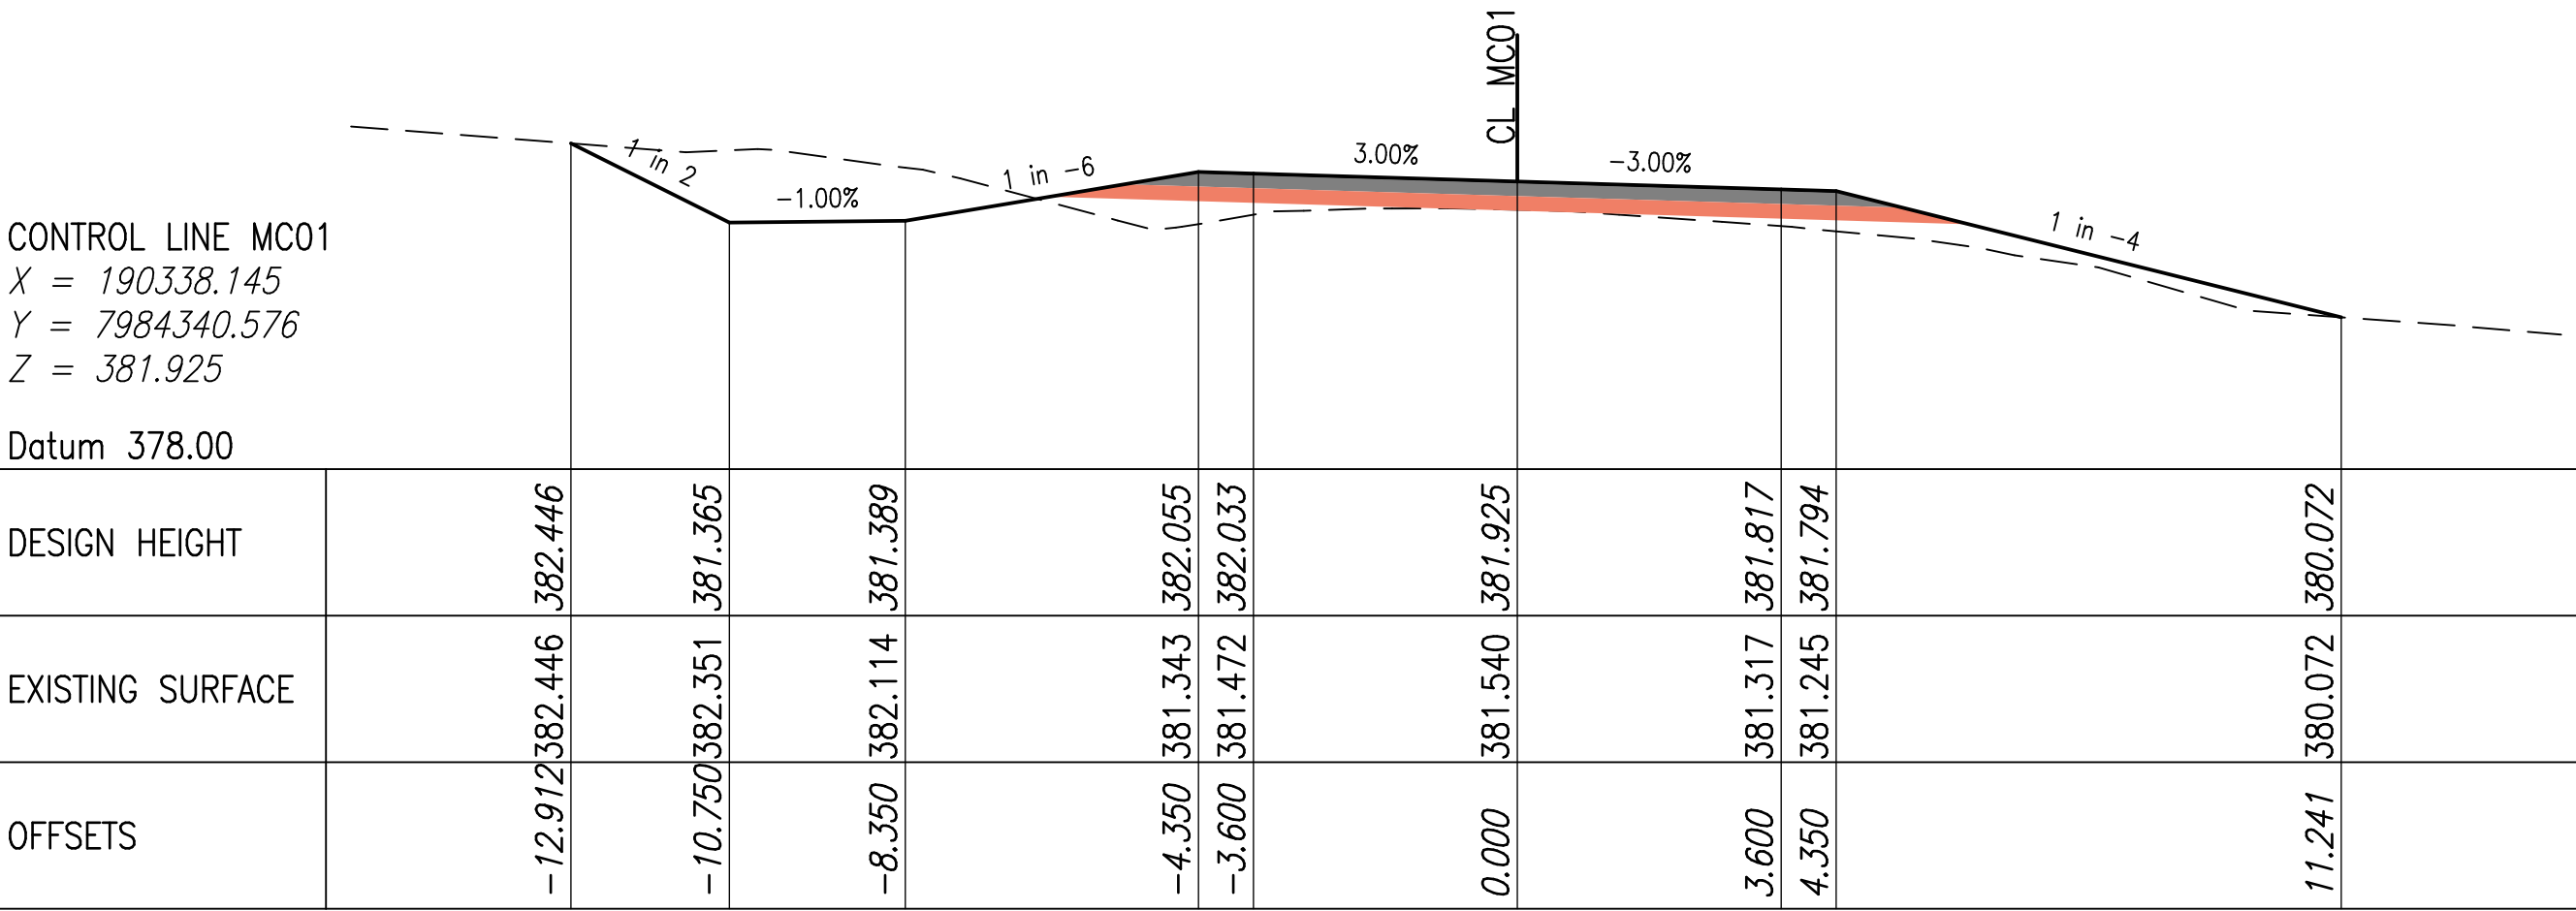


CHAINAGE 63925.000

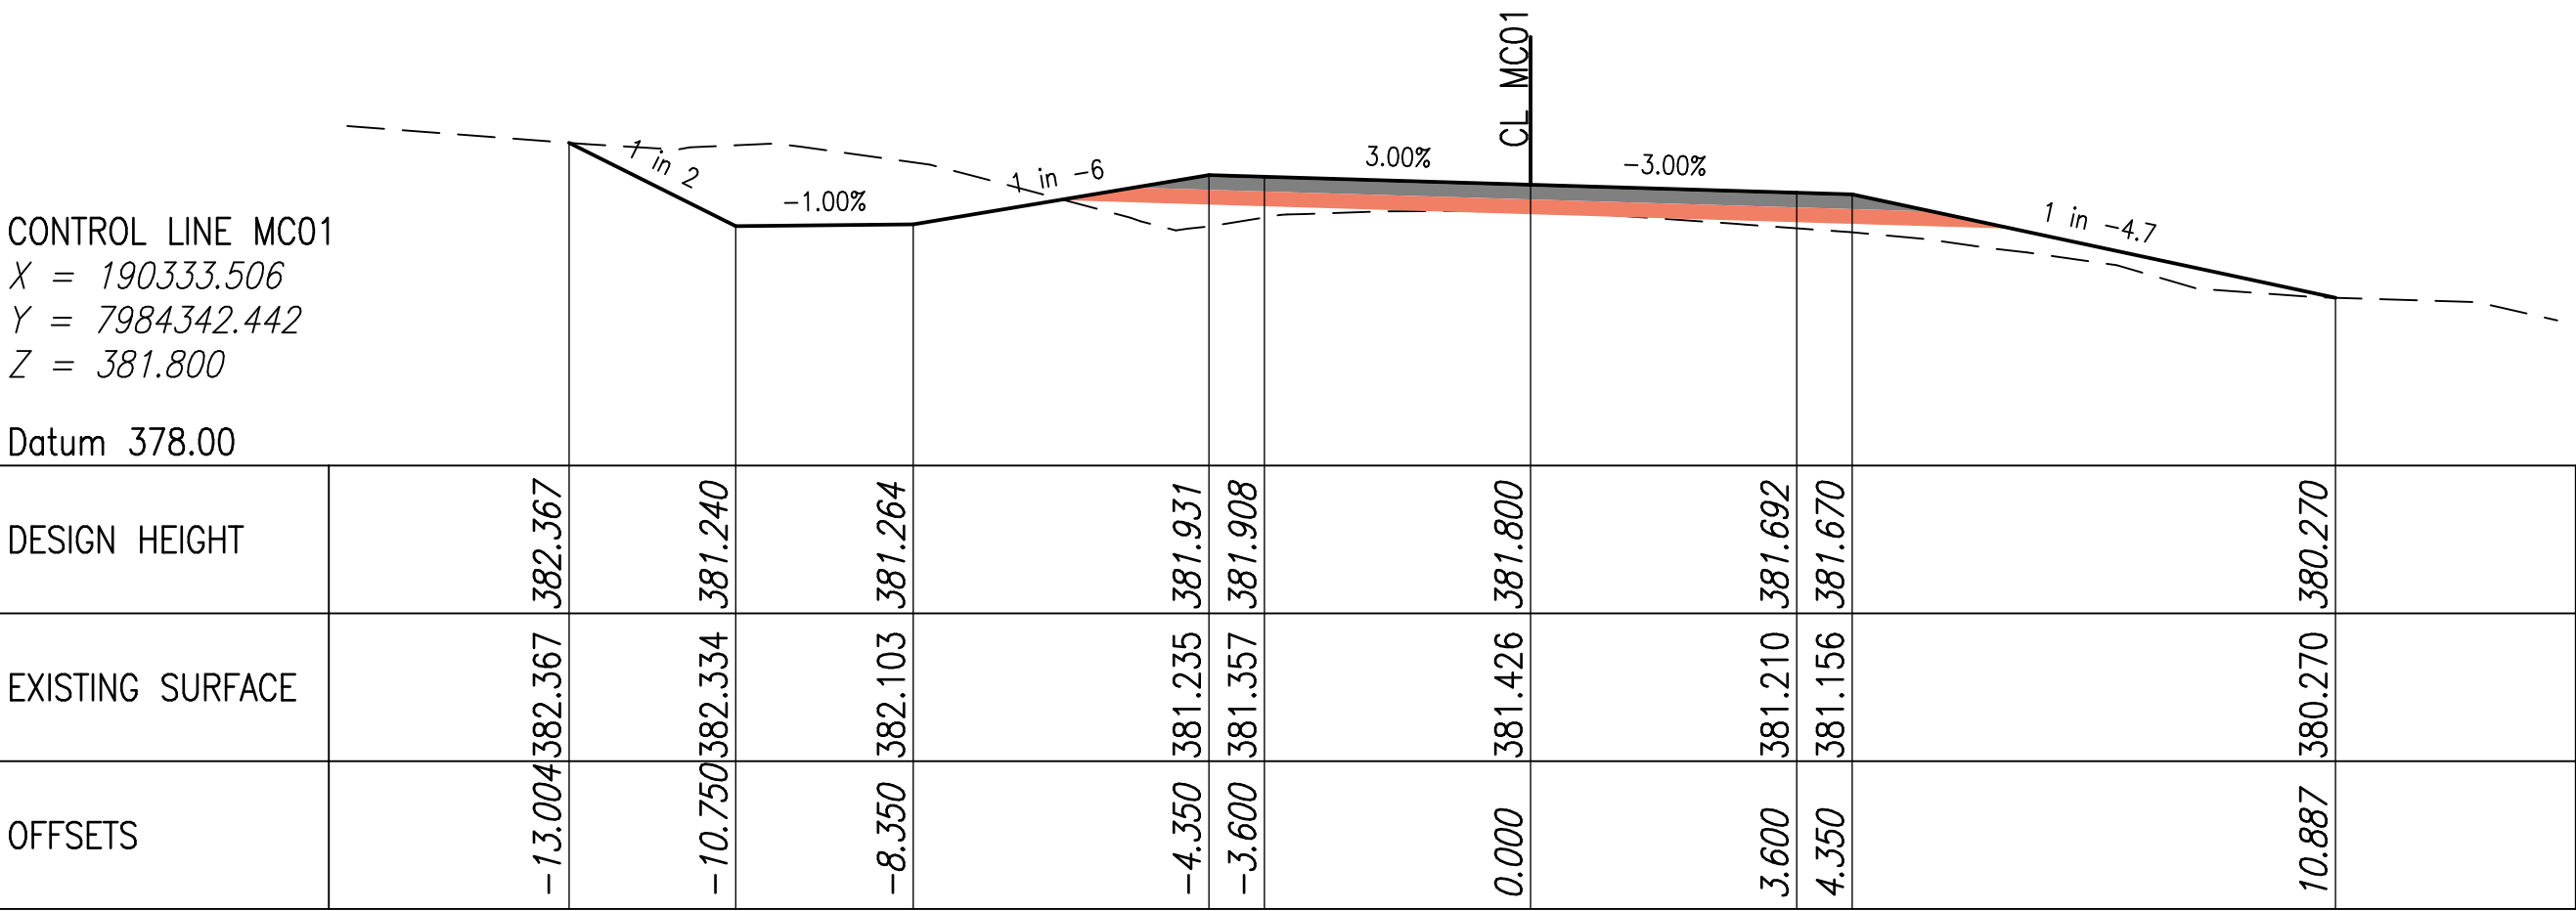

CHAINAGE 63920.000

F				Associated Job Nos	Survey Data	Scales	ETHERIDGE SHIRE COUNIL (226)		MC01 ANNOTATED CROSS SECTIONS STAGE 1			Job No. 226/92C/2361416				
E					GULF DEVELOPMENTAL ROAD (92C)											
D					CTL CHGE 61750 - 64300											
C				Auxiliary Drg Nos	Horiz. Datum		Dimensions shown in except where shown otherwise	Reference Points		ENGINEERING CERTIFICATION (RPEQ)						
B					Horiz. Grid	Preceding RP		Dist. to start of job (km)	From start to end of job	From end to Following RP	Following RP	ENG. AREA	SIGNATORY FULL NAME	No.	DATE	
A	Issued For Construction				Height Datum											
Revisions/Descriptions			Signatory: - RPEQ Full Name, Eng. Area and RPEQ No. or - Full Name and Position Title	Date	Survey Books	Contract No.										
							Drawing No. 30									
							Series Number 30 of 37									
CAD FILES			Through Chainage from													

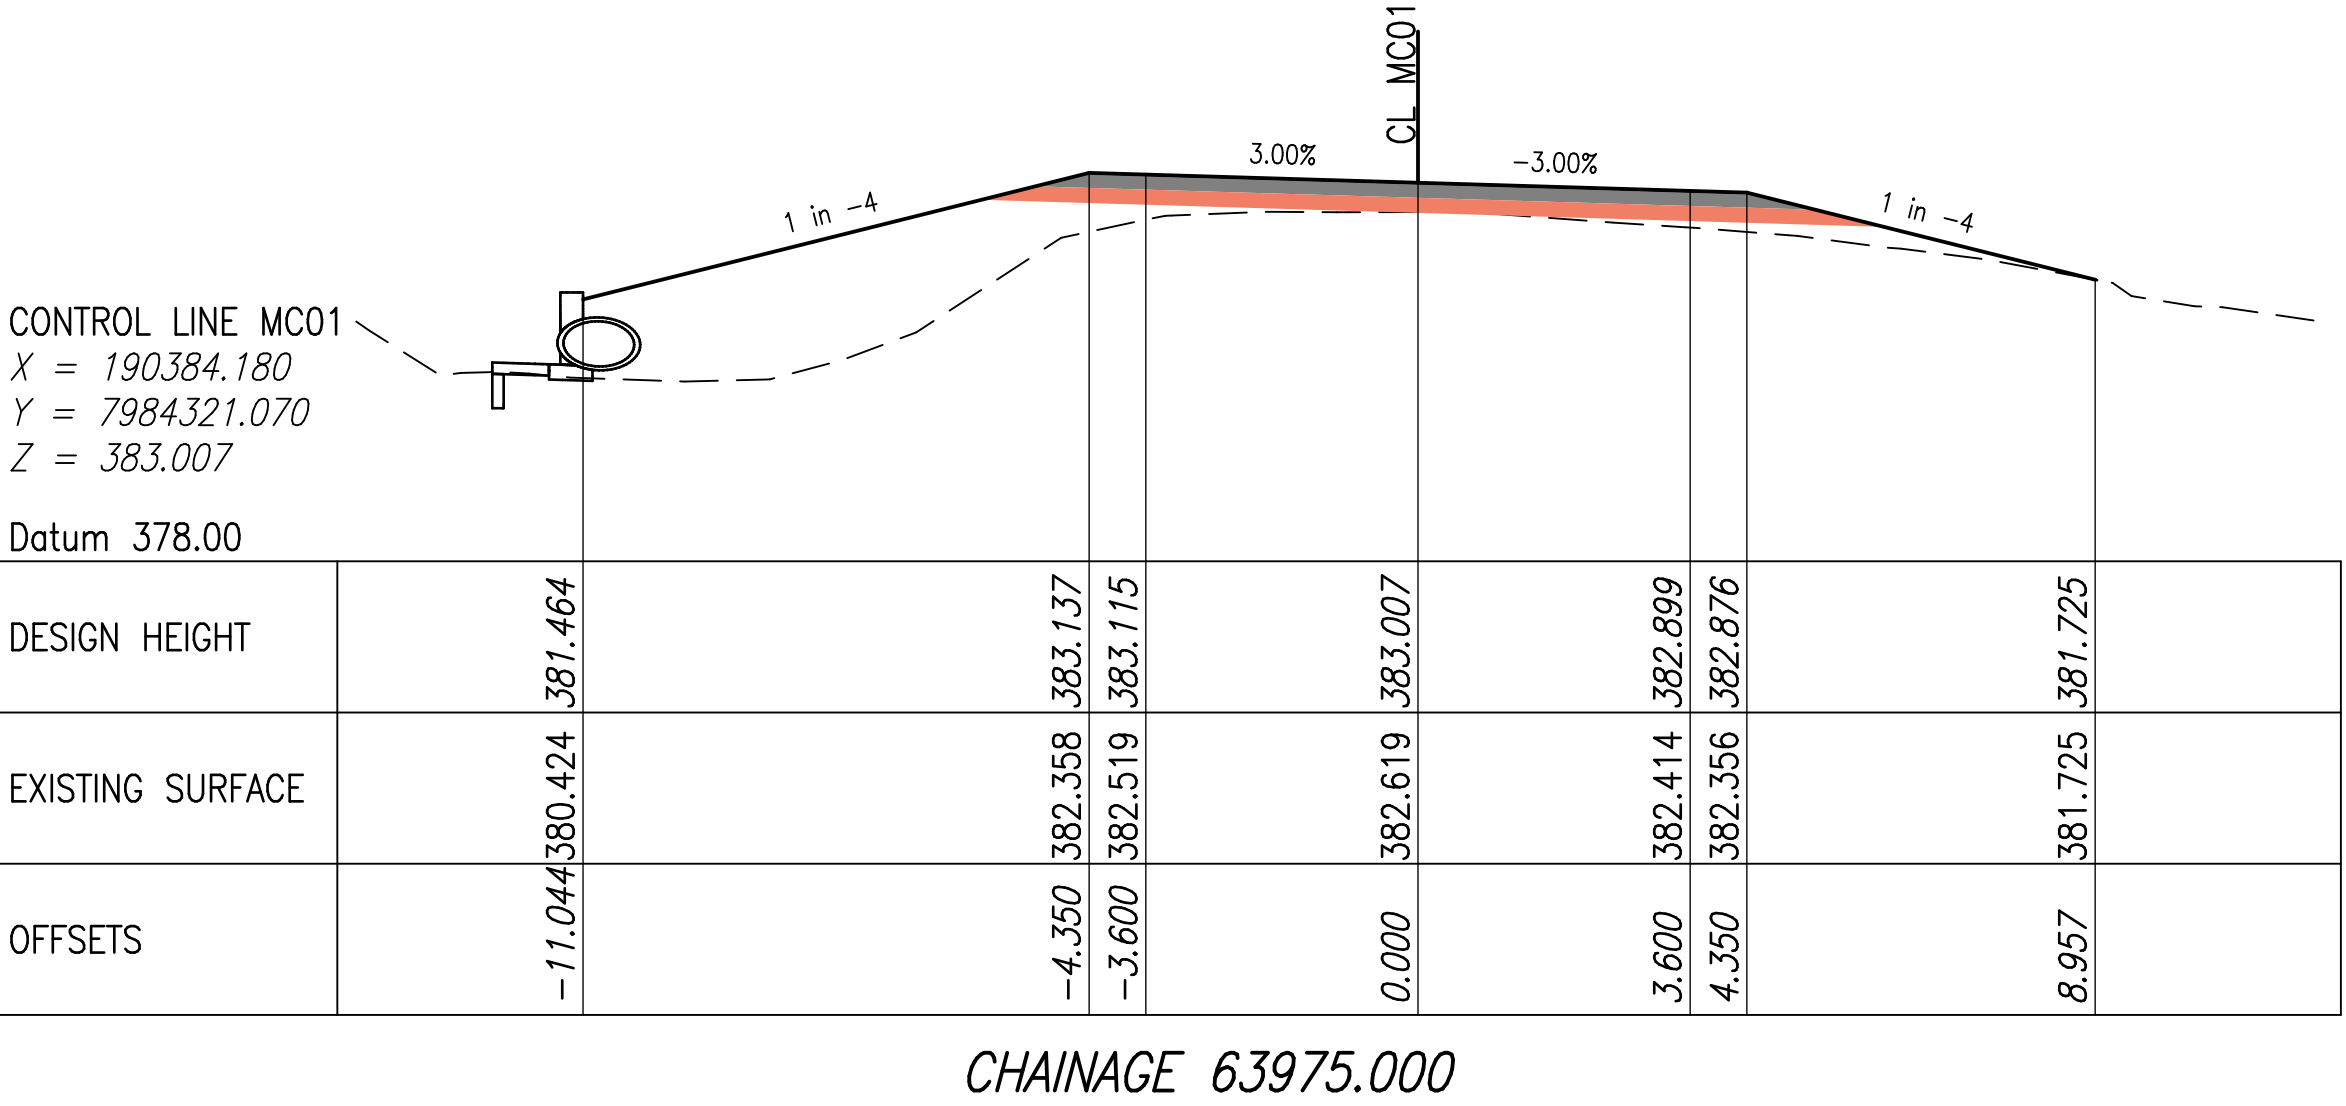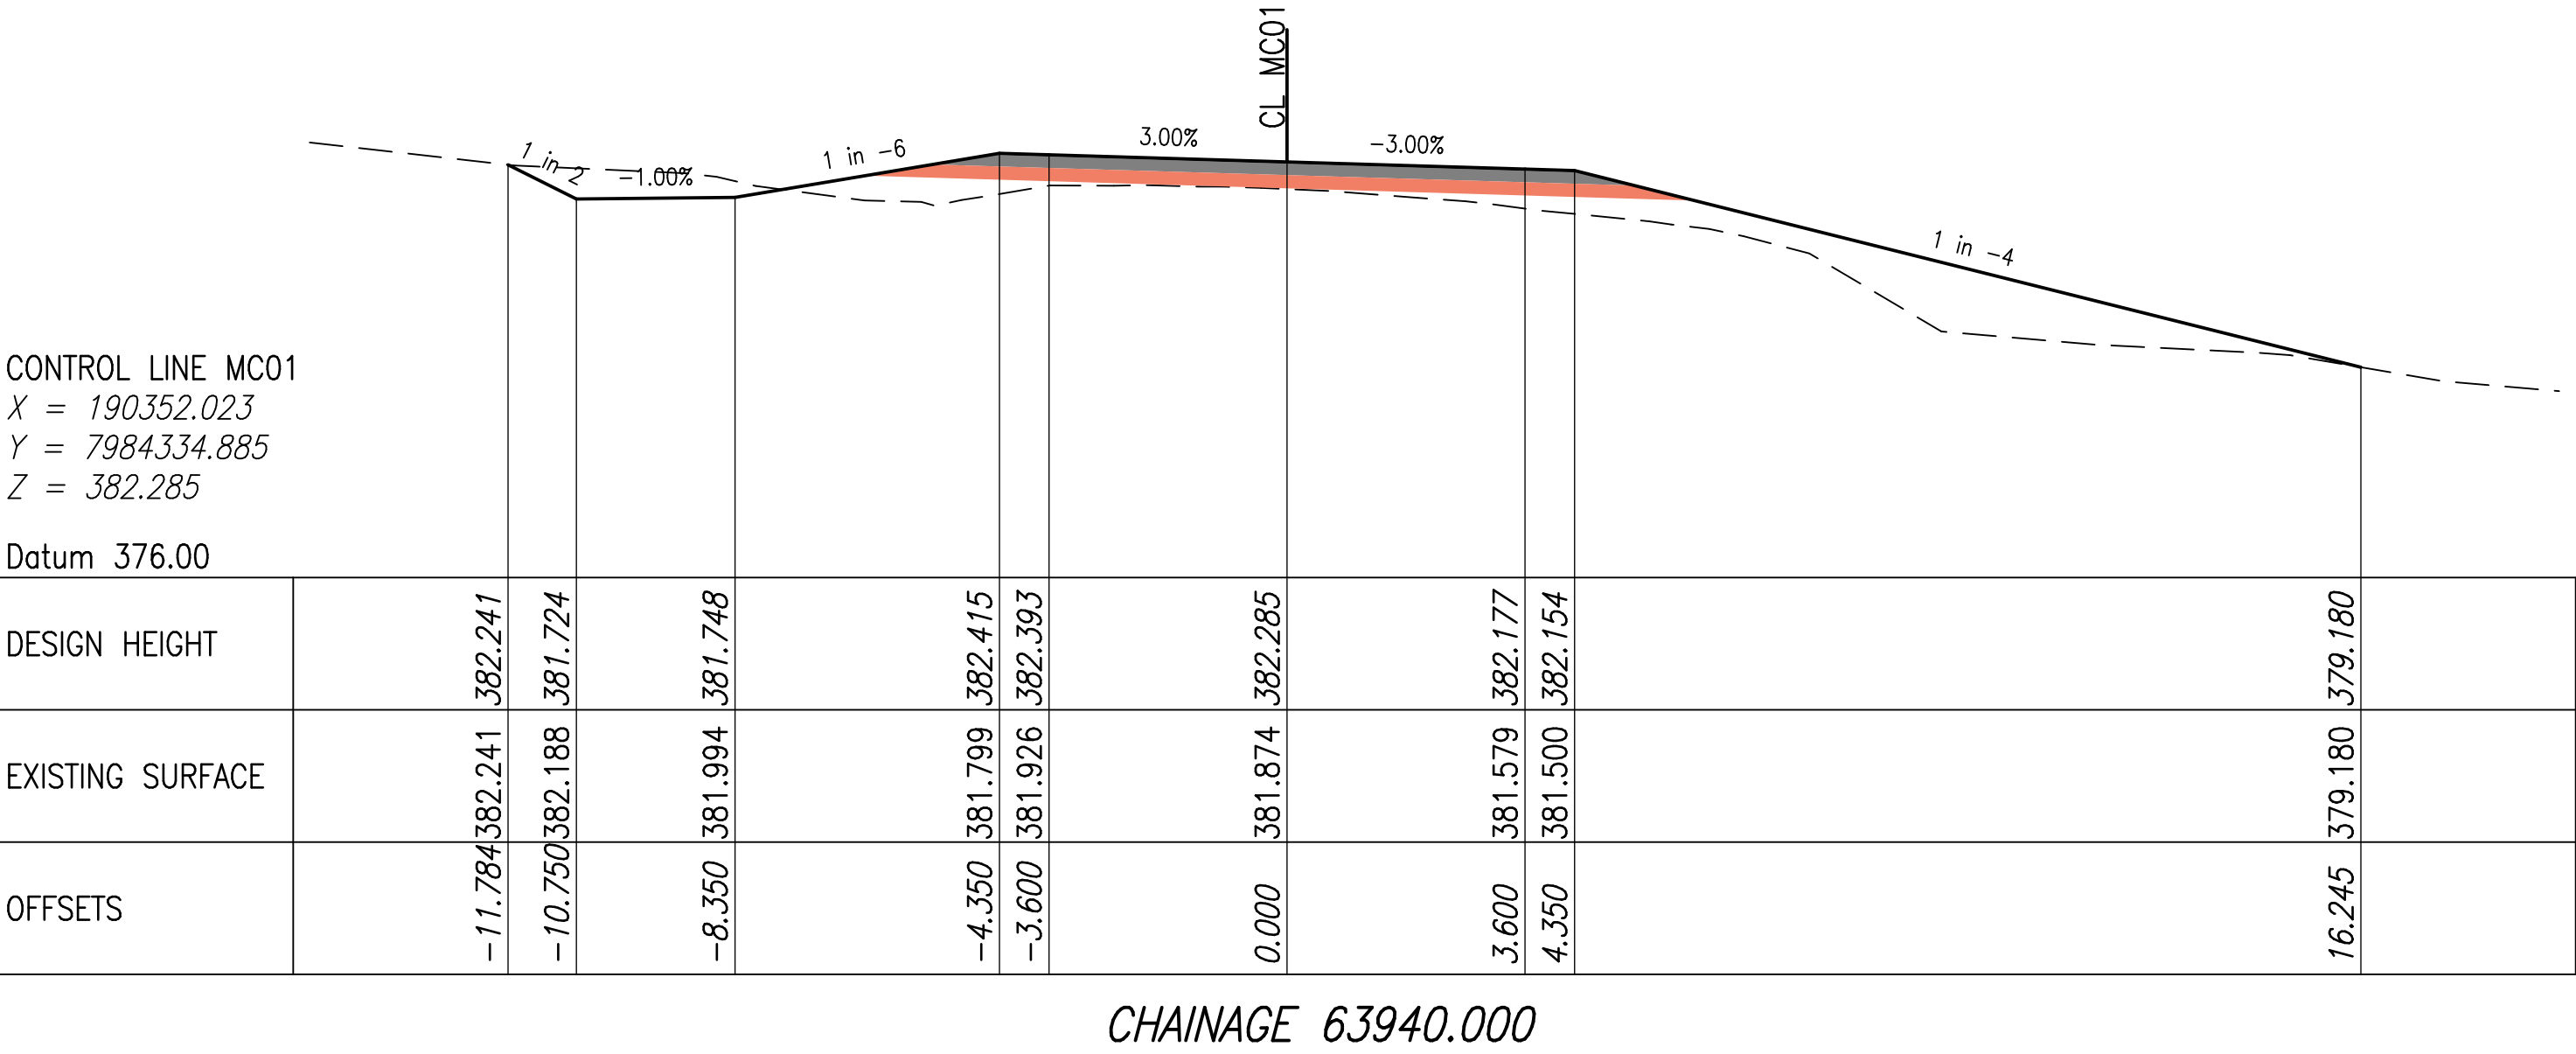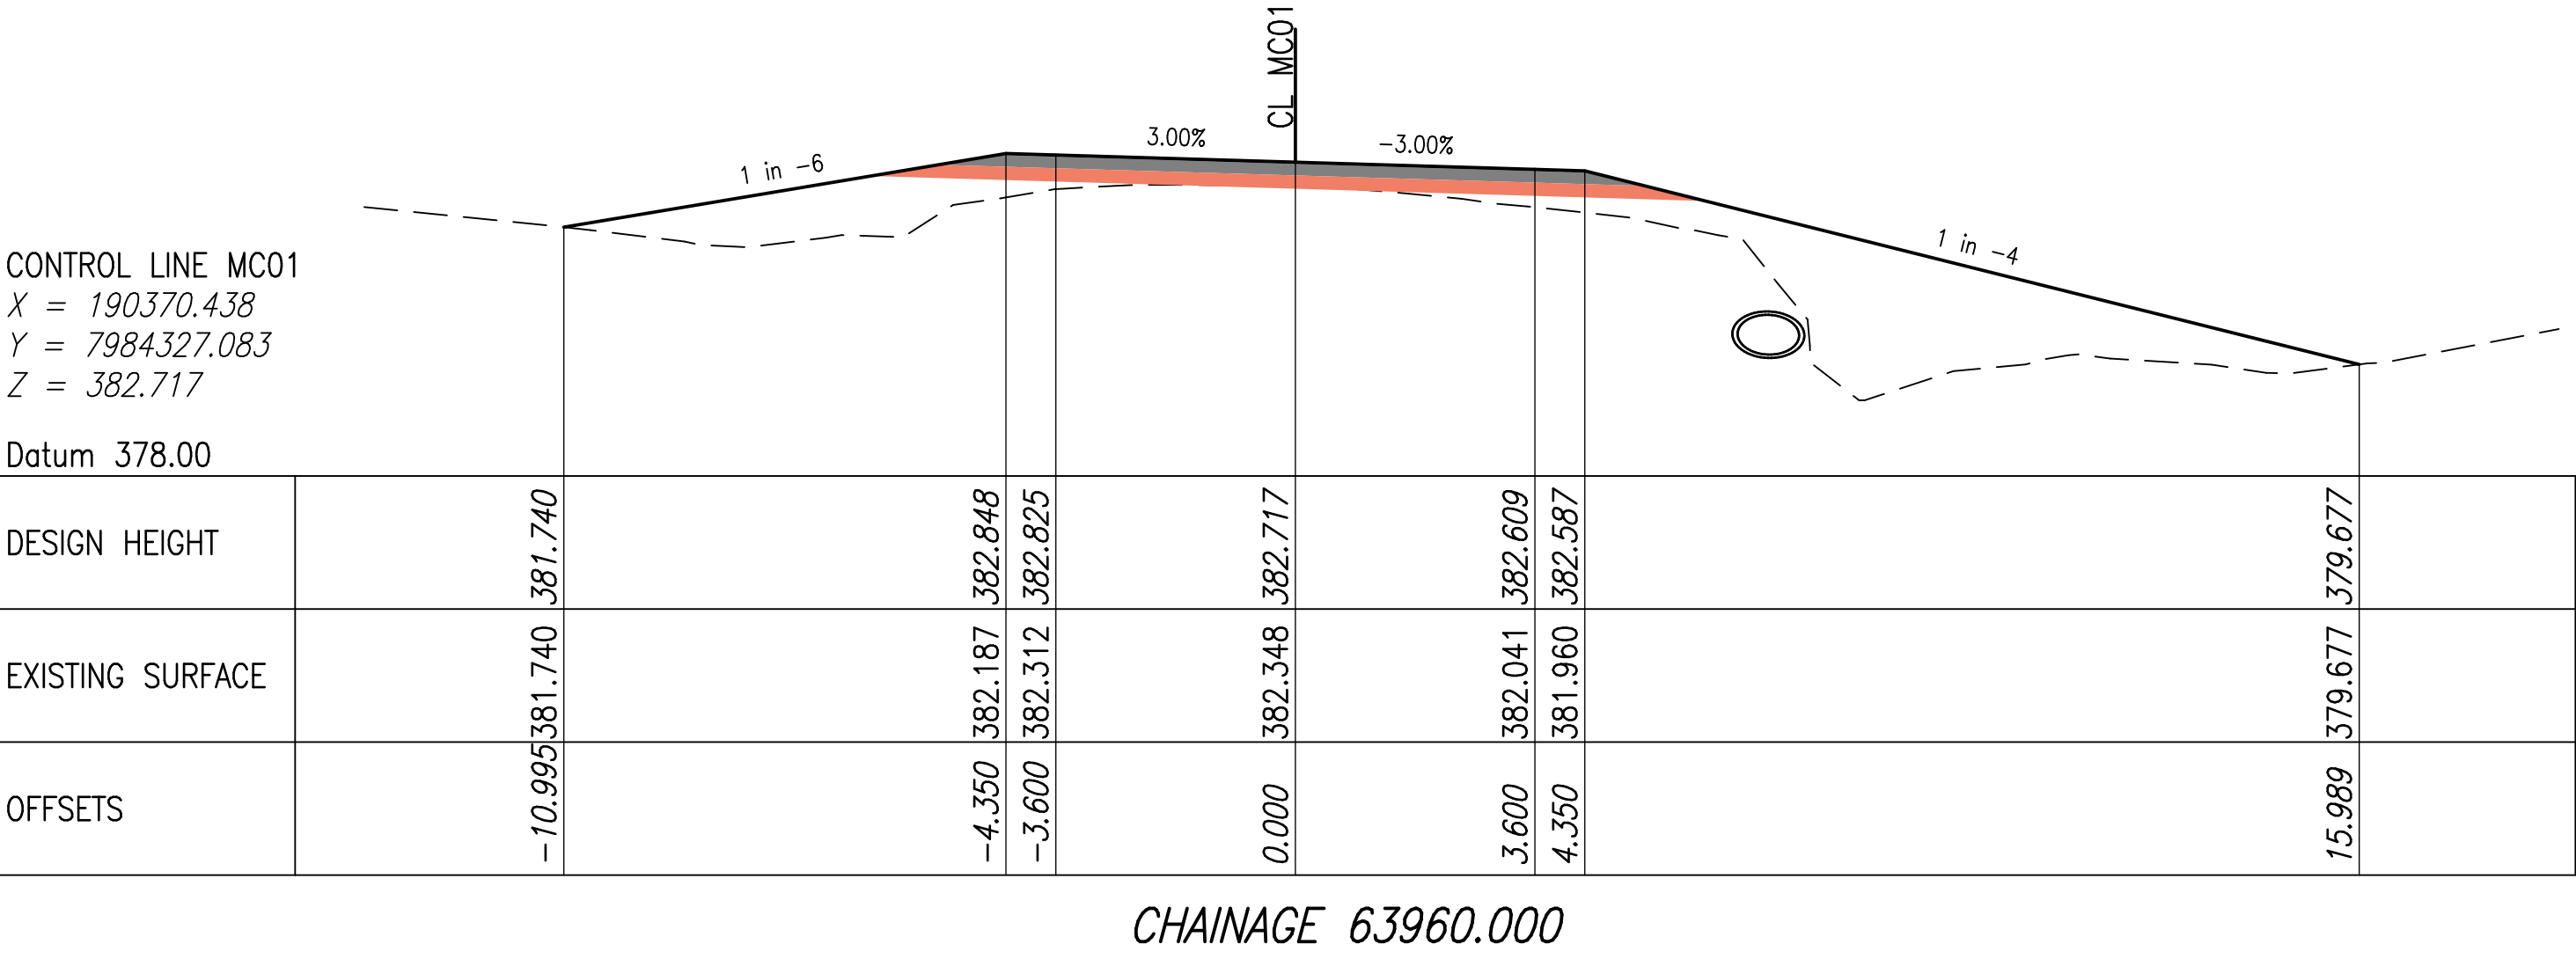

F				Associated Job Nos	Survey Data		Scales	ETHERIDGE SHIRE COUNIL (226)		MC01 ANNOTATED CROSS SECTIONS STAGE 1				 Queensland Government					
E					Horiz. Datum			GULF DEVELOPMENTAL ROAD (92C)											
D					Auxiliary Drg Nos	Horiz. Grid			CTL CHGE 61750 – 64300										
C						Height Datum			Reference Points										
B				Survey Books			Dimensions shown in except where shown otherwise												
A Issued For Construction				Signatory: – RPEQ Full Name, Eng. Area and RPEQ No. or – Full Name and Position Title		Date	Preceding RP		Dist. to start of job (km)	From start to end of job	From end to Following RP	Following RP	ENG. AREA	SIGNATORY FULL NAME	No.	DATE	Job No. 226/92C/2361416		
	Revisions/Descriptions																Contract No.		
																	Drawing No. 31		
CAD FILES																		Series Number	31 of 37

CONTROL LINE MC01
X = 190425.036
Y = 7984302.212
Z = 383.696

Datum 380.00

DESIGN HEIGHT		384.070	383.135	383.159		383.826	383.804		383.696		383.588	383.565		382.792
EXISTING SURFACE		384.070	383.784	384.331		383.386	383.496		383.463		383.163	383.128		382.792
OFFSETS		-12.619	-10.750	-8.350		-4.350	-3.600		0.000		3.600	4.350		8.990

CHAINAGE 64020.000

CONTROL LINE MC01
X = 190406.948
Y = 7984310.745
Z = 383.423

Datum 380.00

DESIGN HEIGHT		381.870		383.553		383.423		383.315		383.292		382.350
EXISTING SURFACE		381.870		382.946		383.134		382.866		382.830		382.350
OFFSETS		-14.450		-4.350		0.000		3.600		4.350		10.004

CHAINAGE 64000.000

CONTROL LINE MC01
X = 190388.748
Y = 7984319.035
Z = 383.097

Datum 378.00

DESIGN HEIGHT		380.911		383.227		383.097		382.989		382.966		381.611
EXISTING SURFACE		380.911		382.465		382.719		382.525		382.470		381.611
OFFSETS		-14.841		-4.350		0.000		3.600		4.350		10.487

CHAINAGE 63980.000





CONTROL LINE MC01
X = 190443.009
Y = 7984293.439
Z = 383.915

Datum 382.00


DESIGN HEIGHT		385.201		383.355		383.379		384.046		383.915		383.807		383.785		383.118		383.094
EXISTING SURFACE		385.201		385.108		385.233		383.779		383.759		383.461		383.416		383.144		383.223
OFFSETS		-14.443		-10.750		-8.350		-4.350		0.000		3.600		4.350		8.350		10.750

CHAINAGE 64040.000


F					Associated Job Nos	Survey Data		Scales	ETHERIDGE SHIRE COUNIL (226)				MC01 ANNOTATED CROSS SECTIONS STAGE 1				 Queensland Government				
E						Horiz. Datum			GULF DEVELOPMENTAL ROAD (92C)												
D					Auxiliary Drg Nos	Horiz. Grid			CTL CHGE 61750 – 64300												
C						Height Datum			Reference Points												
B								Dimensions shown in except where shown otherwise	Preceding RP	Dist. to start of job (km)	From start to end of job	From end to Following RP	Following RP	ENG. AREA	SIGNATORY FULL NAME	No.	DATE	Job No.	226/92C/2361416		
A	Issued For Construction																		Contract No.		
	Revisions/Descriptions		Signatory: – RPEQ Full Name, Eng. Area and RPEQ No. or – Full Name and Position Title		Date		Survey Books												Drawing No.	32	
CAD FILES										Through Chainage from									Series Number	32 of 37	

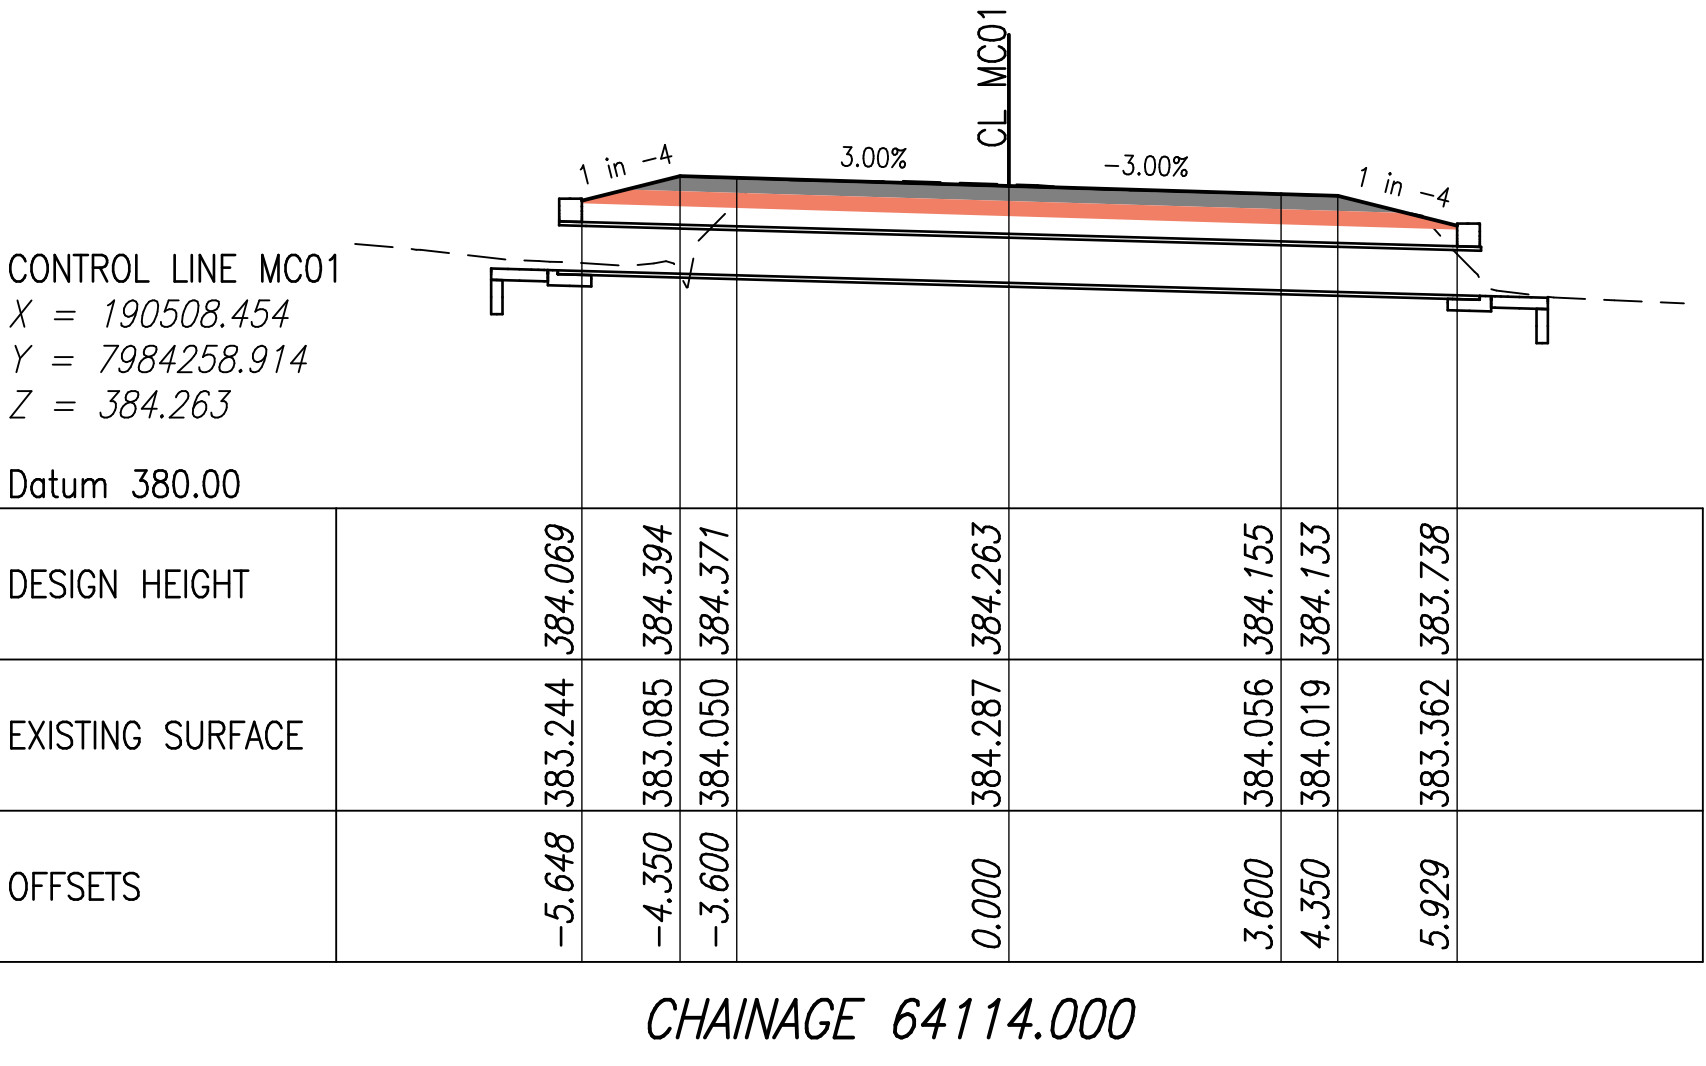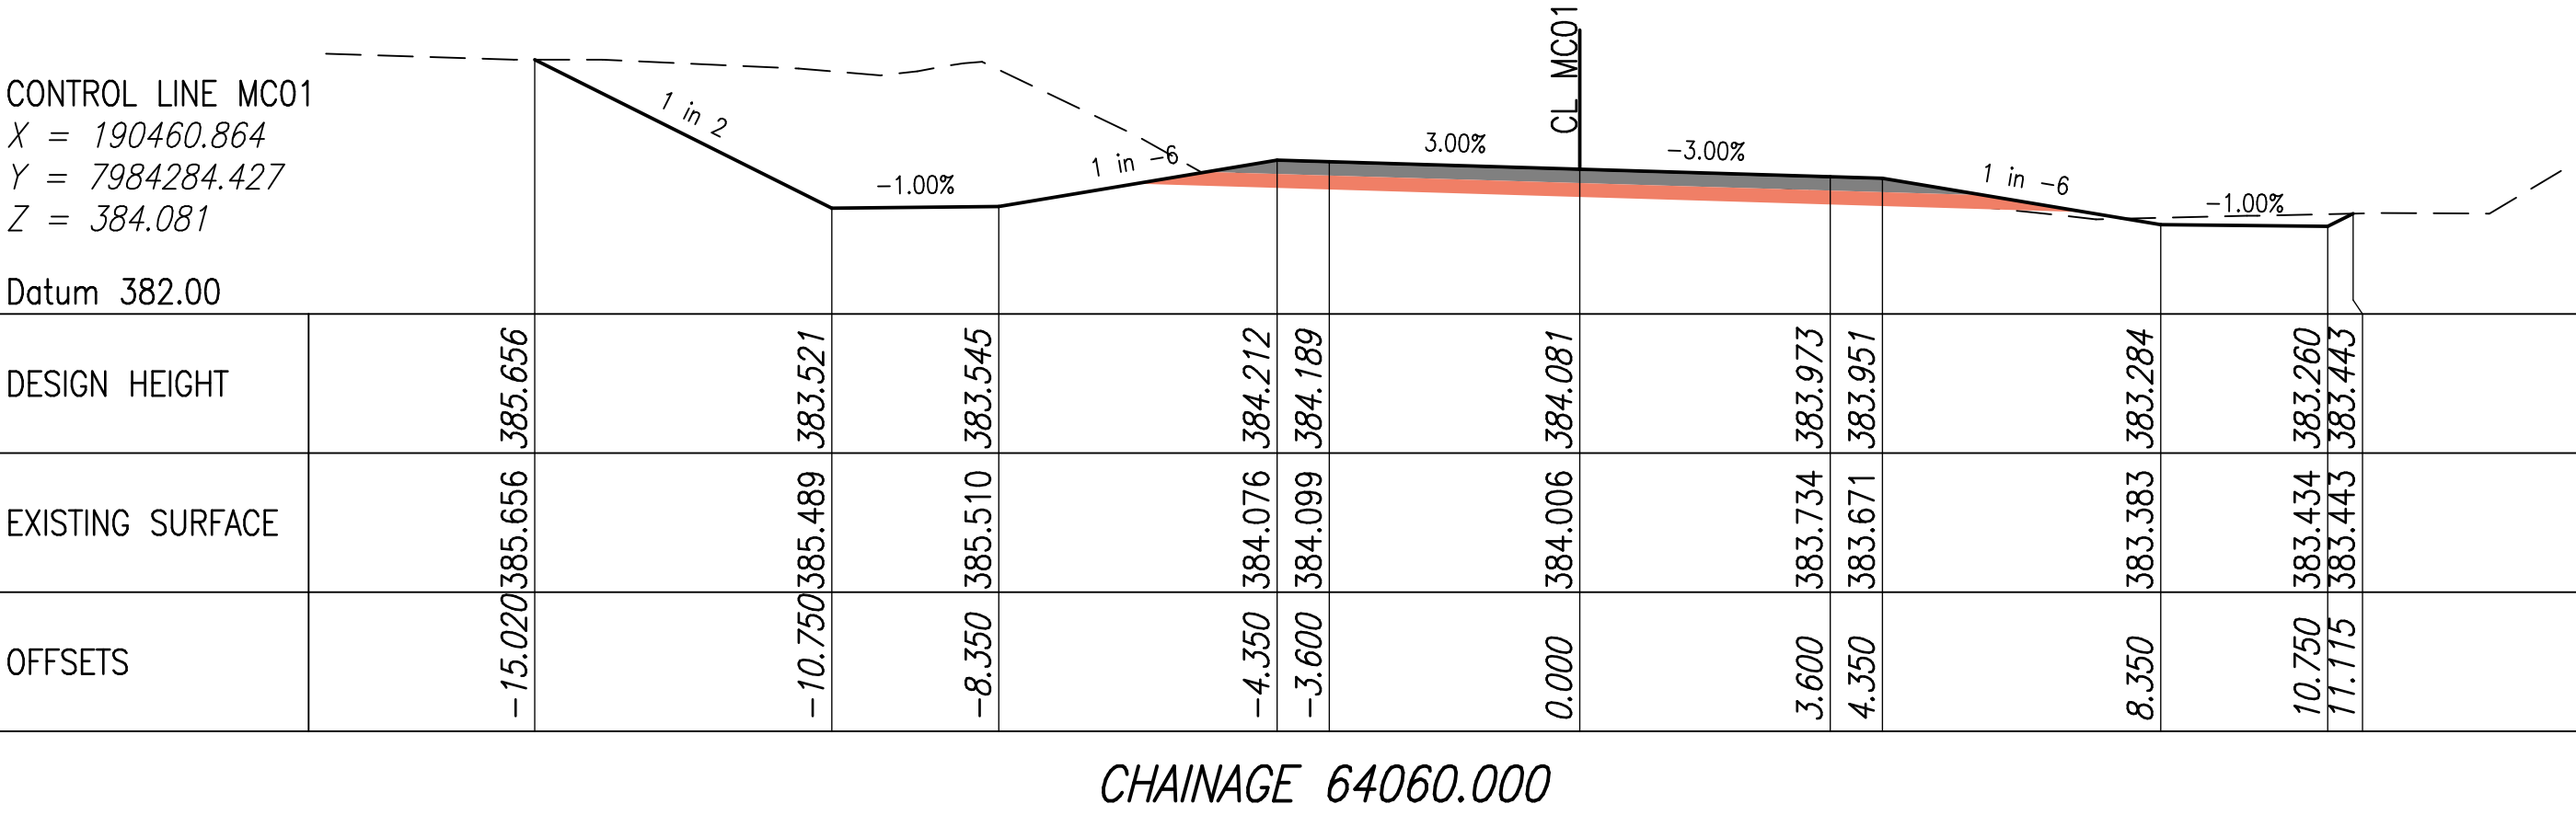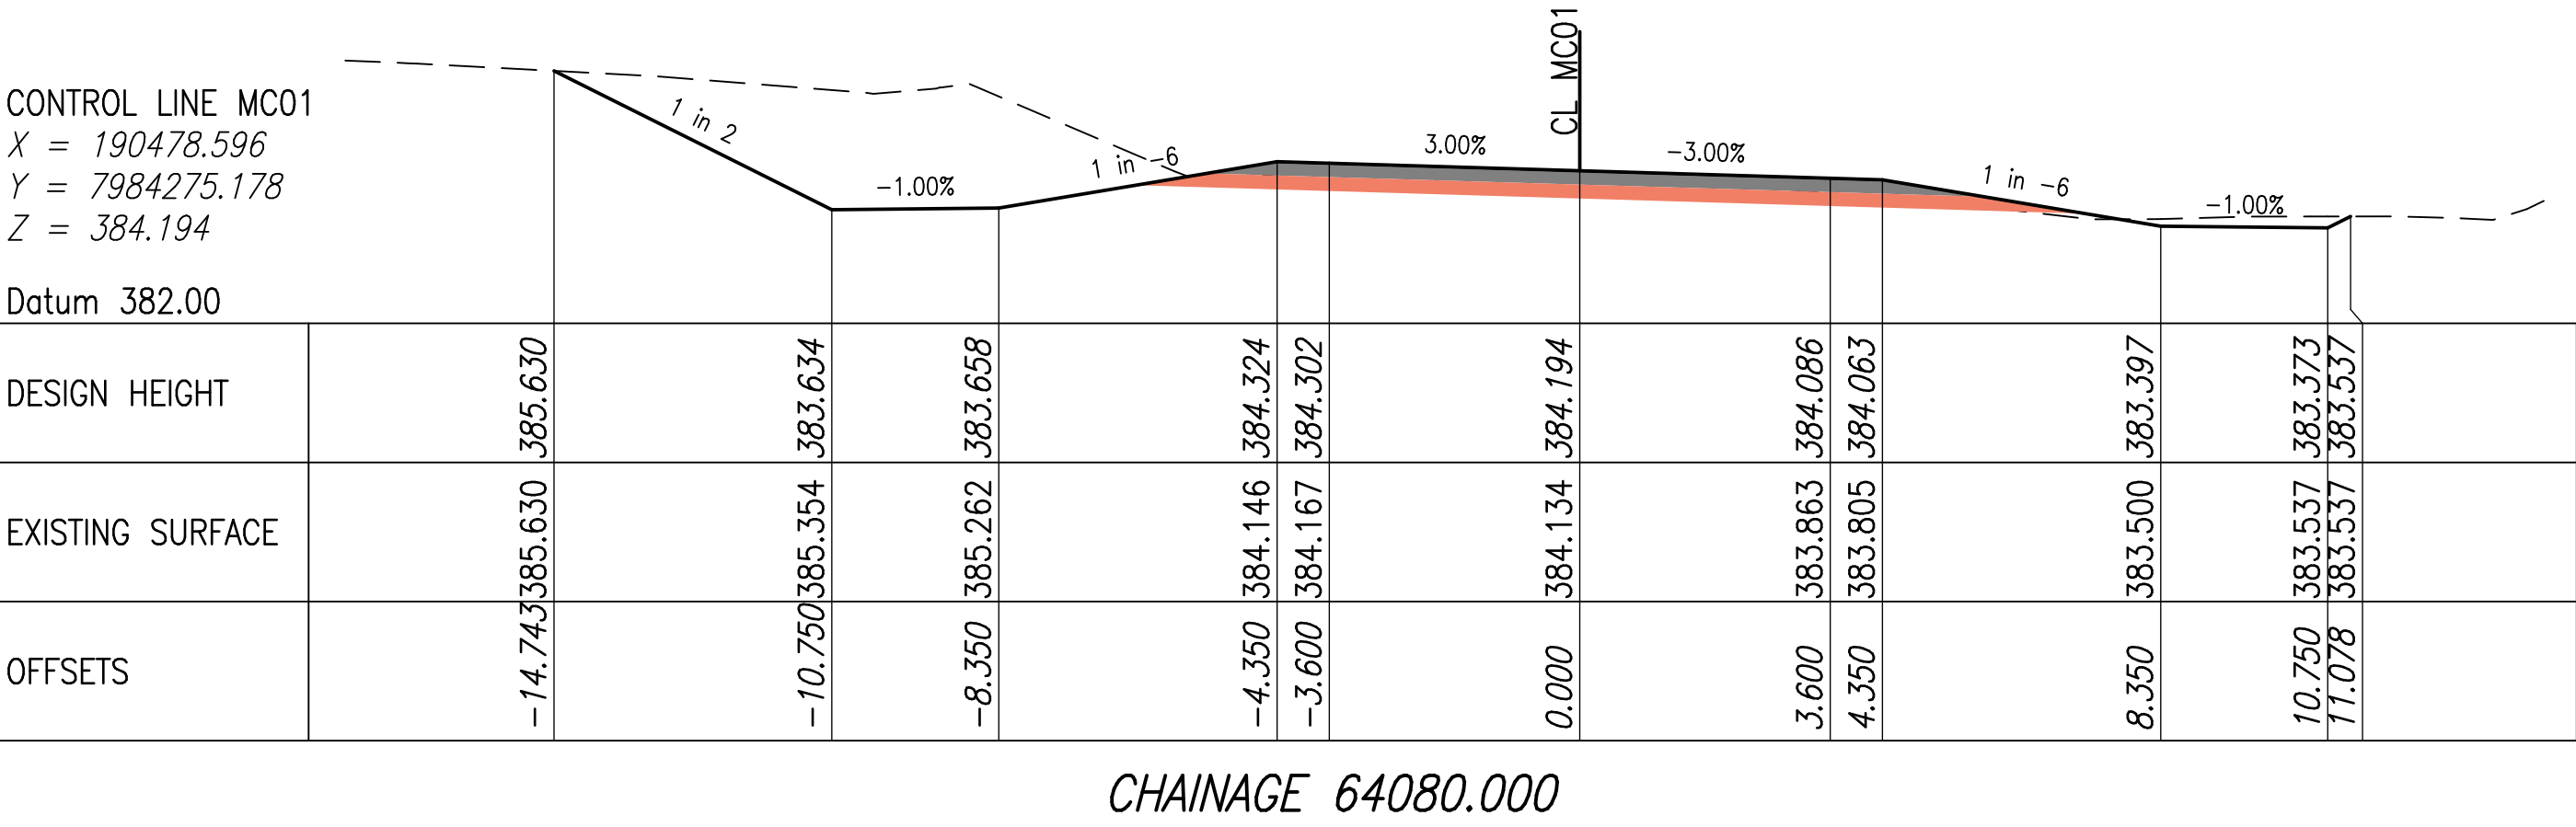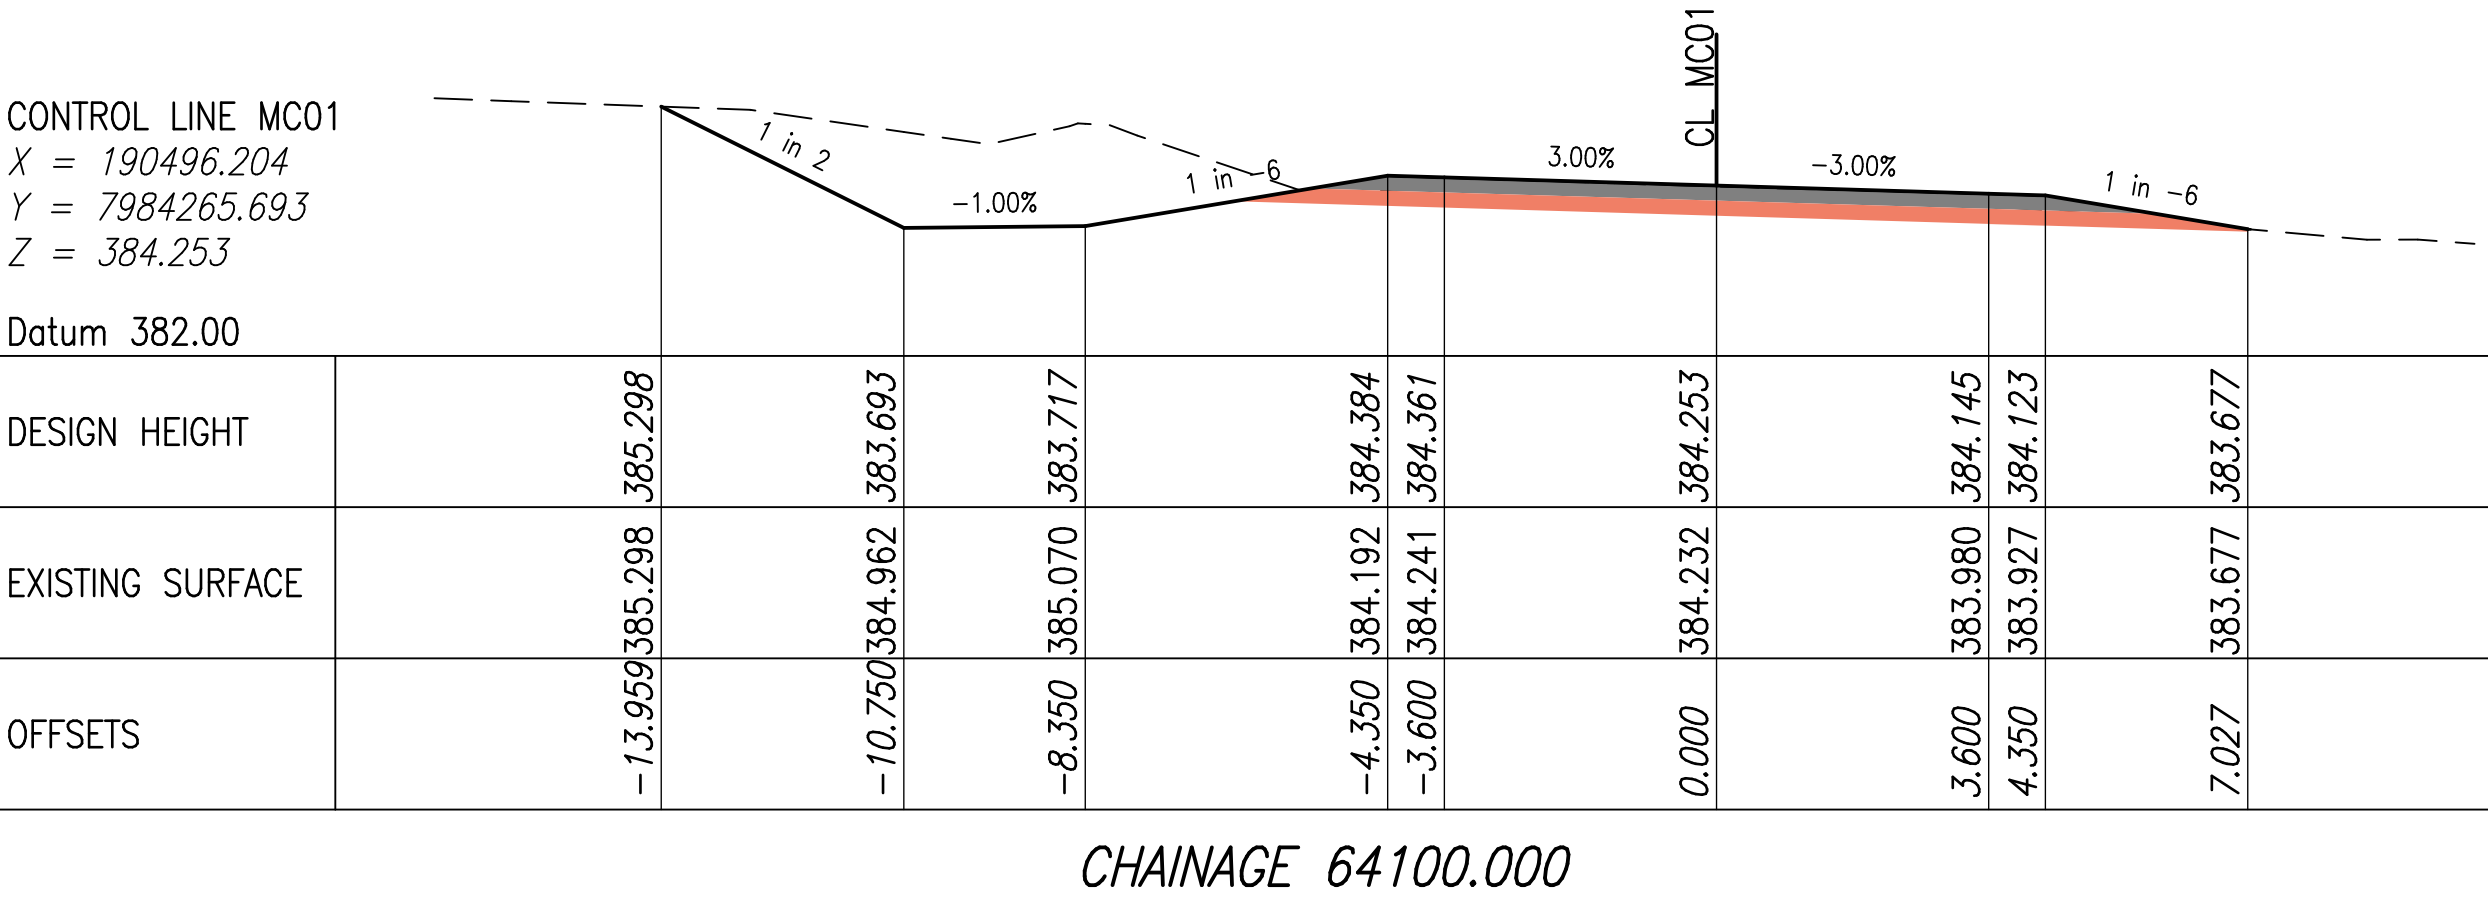


F				Associated Job Nos	Survey Data		Scales	ETHERIDGE SHIRE COUNIL (226)				MC01 ANNOTATED CROSS SECTIONS STAGE 1				 Queensland Government			
E					Auxiliary Drg Nos	Horiz. Datum			GULF DEVELOPMENTAL ROAD (92C)										
D						Horiz. Grid			CTL CHGE 61750 – 64300										
C						Height Datum			Reference Points				ENGINEERING CERTIFICATION (RPEQ)						
B					Survey Books		Dimensions shown in except where shown otherwise	Preceding RP	Dist. to start of job (km)	From start to end of job	From end to Following RP	Following RP	ENG. AREA	SIGNATORY FULL NAME	No.	DATE	Job No. 226/92C/2361416		
A	Issued For Construction																		Contract No.
	Revisions/Descriptions		Signatory: – RPEQ Full Name, Eng. Area and RPEQ No. or – Full Name and Position Title	Date															Drawing No. 33
CAD FILES								Through Chainage from									Series Number 33 of 37		

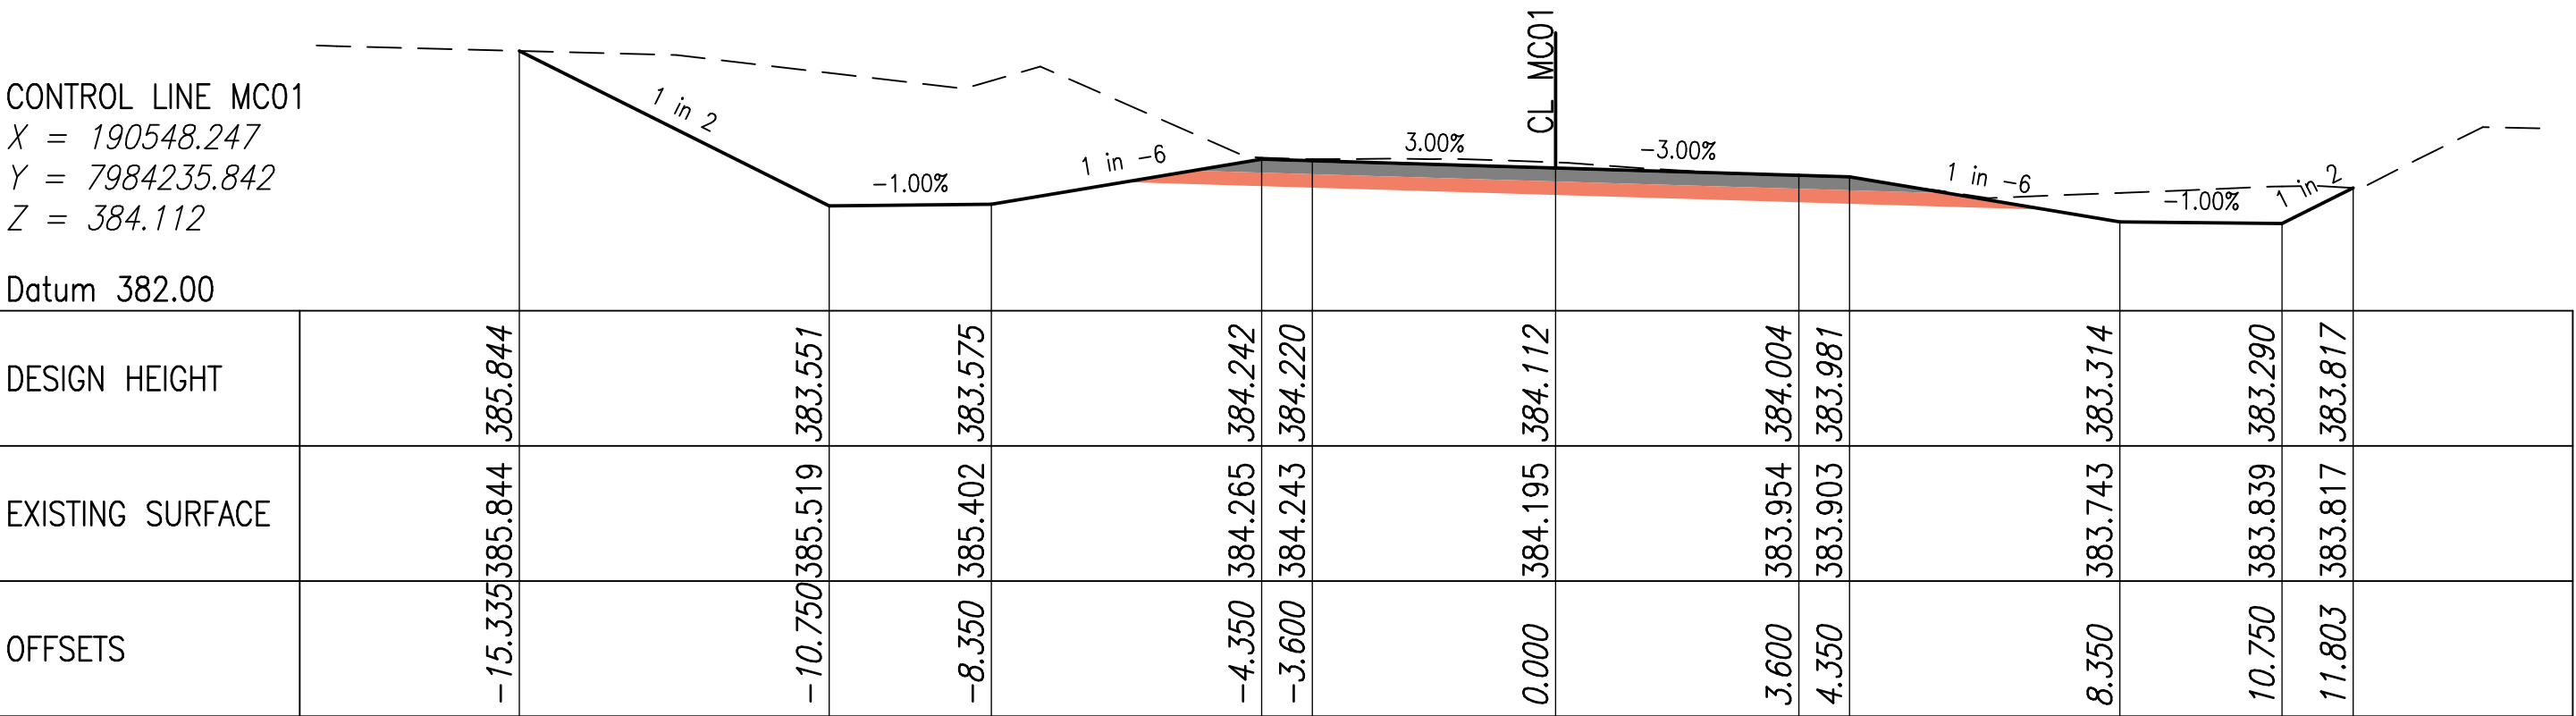

CHAINAGE 64160.000

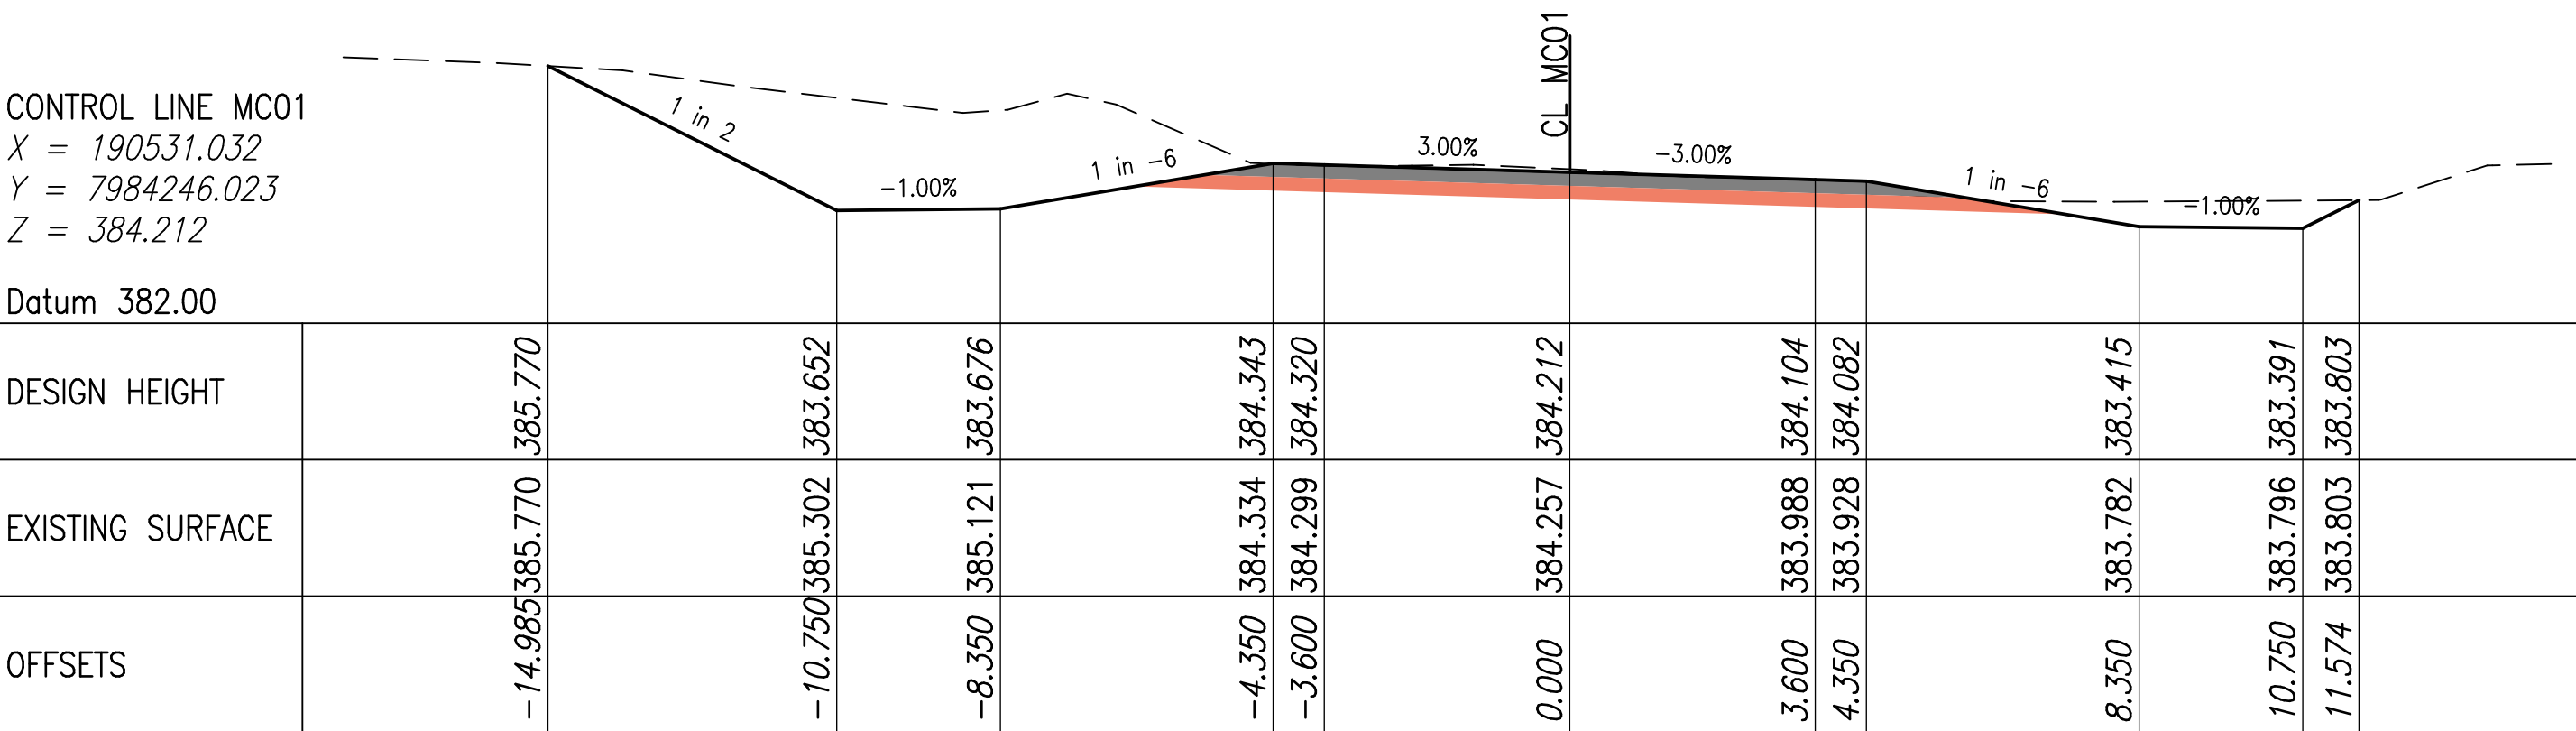

CHAINAGE 64140.000

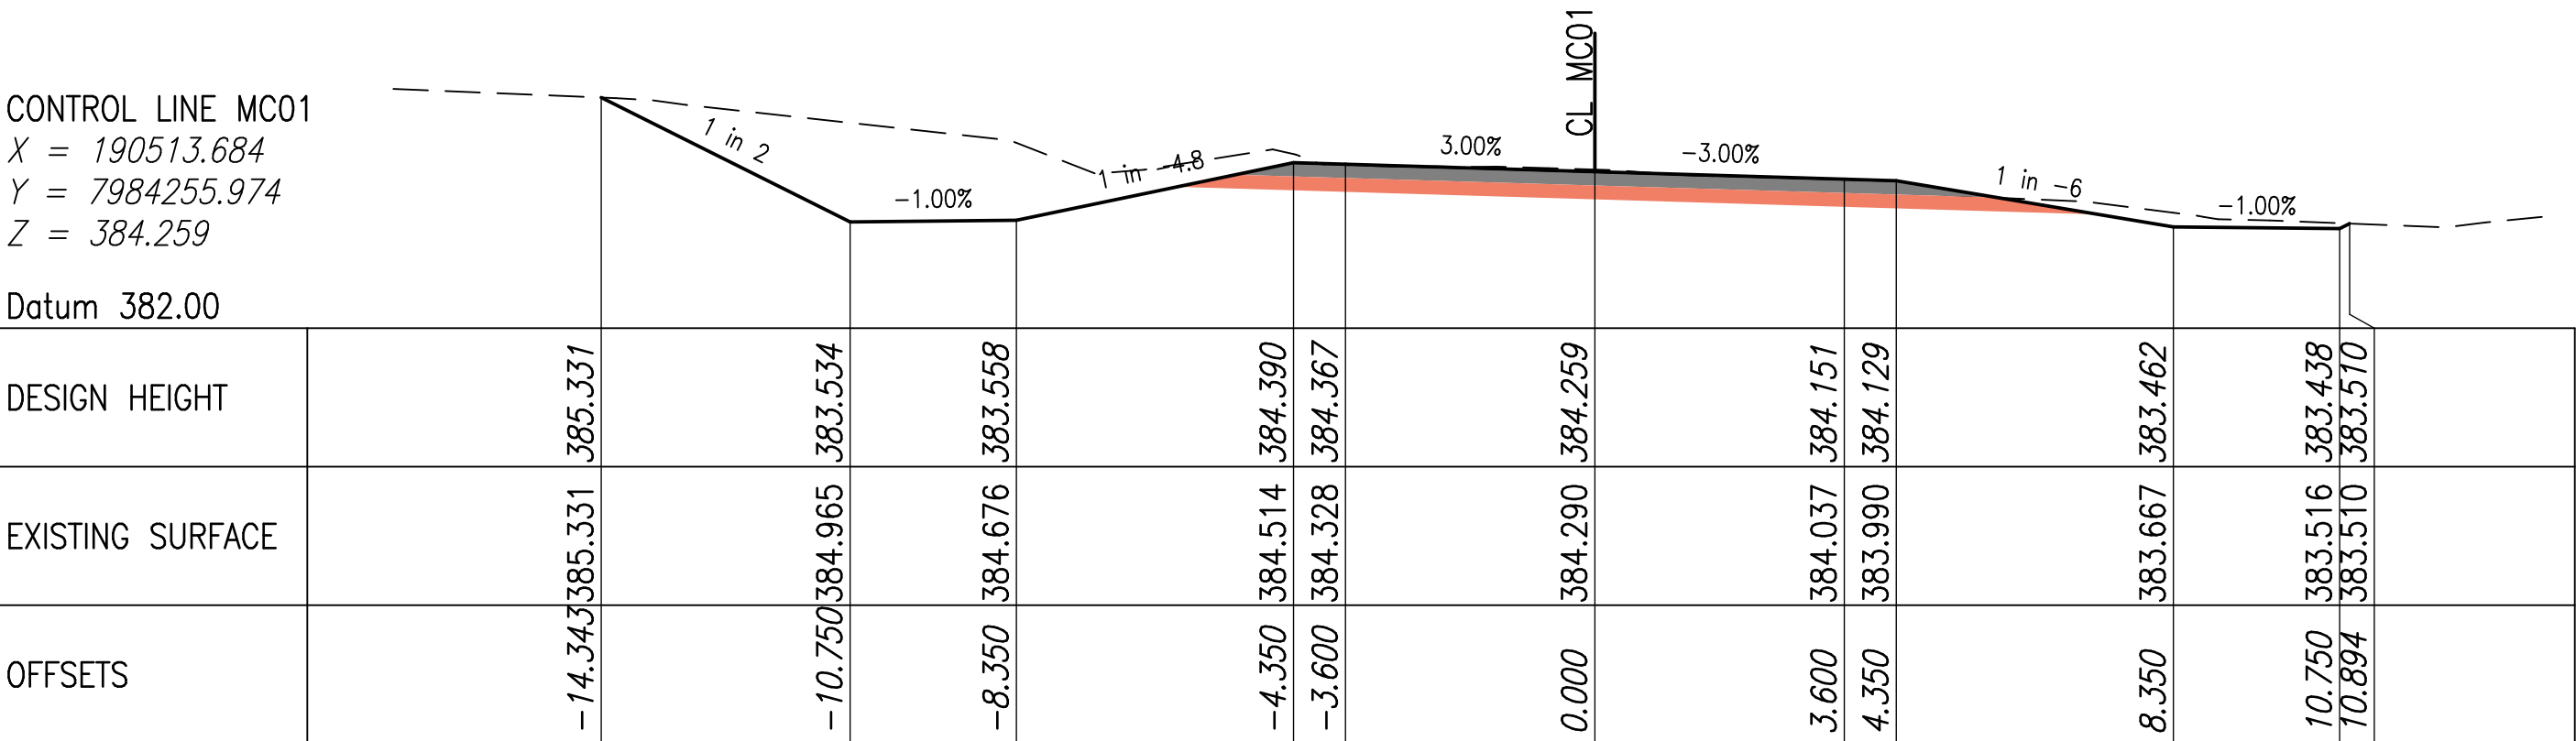

CHAINAGE 64120.000

F				Associated Job Nos	Survey Data		Scales	ETHERIDGE SHIRE COUNIL (226)				MC01 ANNOTATED CROSS SECTIONS STAGE 1					Queensland Government		
E					Horiz. Datum			GULF DEVELOPMENTAL ROAD (92C)											
D					Auxiliary Drg Nos	Horiz. Grid			CTL CHGE 61750 – 64300										
C						Height Datum			Reference Points				ENGINEERING CERTIFICATION (RPEQ)						
B							Dimensions shown in except where shown otherwise	Preceding RP	Dist. to start of job (km)	From start to end of job	From end to Following RP	Following RP	ENG. AREA	SIGNATORY FULL NAME	No.	DATE	Job No.	226/92C/2361416	
A	Issued For Construction																	Contract No.	
	Revisions/Descriptions		Signatory: – RPEQ Full Name, Eng. Area and RPEQ No. or – Full Name and Position Title	Date														Drawing No.	34
CAD FILES								Through Chainage from									Series Number	34 of 37	

CONTROL LINE MC01
X = 190599.054
Y = 7984203.934
Z = 383.490

Datum 380.00

DESIGN HEIGHT		384.751		382.818		382.842		383.509		383.506		383.490		383.383		383.361		382.694		382.670		383.084
EXISTING SURFACE		384.751		384.477		384.696		383.615		383.620		383.607		383.352		383.281		382.952		383.043		383.084
OFFSETS		-14.573		-10.707		-8.307		-4.307		-3.557		0.000		3.557		4.307		8.307		10.707		11.536

CHAINAGE 64220.000

CONTROL LINE MC01
X = 190582.261
Y = 7984214.795
Z = 383.751

Datum 380.00

DESIGN HEIGHT		385.374		383.148		383.172		383.839		383.824		383.751		383.643		383.620		382.954		382.930		383.368
EXISTING SURFACE		385.374		385.004		385.095		383.856		383.847		383.839		383.572		383.495		383.282		383.393		383.368
OFFSETS		-15.185		-10.734		-8.334		-4.334		-3.584		0.000		3.584		4.334		8.334		10.734		11.611

CHAINAGE 64200.000

CONTROL LINE MC01
X = 190565.324
Y = 7984225.432
Z = 383.958

Datum 382.00

DESIGN HEIGHT		385.702		383.398		383.422		384.088		384.066		383.958		383.850		383.827		383.161		383.137		383.621
EXISTING SURFACE		385.702		385.383		385.340		384.093		384.078		384.040		383.767		383.710		383.579		383.691		383.621
OFFSETS		-15.360		-10.750		-8.350		-4.350		-3.600		0.000		3.600		4.350		8.350		10.750		11.720

CHAINAGE 64180.000

F					Associated Job Nos	Survey Data		Scales	ETHERIDGE SHIRE COUNCIL (226)		MC01 ANNOTATED CROSS SECTIONS STAGE 1		 Queensland Government										
E						Horiz. Datum			GULF DEVELOPMENTAL ROAD (92C)														
D					Auxiliary Drg Nos	Horiz. Grid			CTL CHGE 61750 – 64300														
C						Height Datum			Reference Points														
B						Survey Books		Dimensions shown in except where shown otherwise	Preceding RP	Dist. to start of job (km)	From start to end of job	From end to Following RP	Following RP	ENG. AREA	SIGNATORY FULL NAME	No.	DATE	Job No.	226/92C/2361416				
A	Issued For Construction																		Contract No.				
	Revisions/Descriptions			Signatory: – RPEQ Full Name, Eng. Area and RPEQ No. or – Full Name and Position Title		Date												Drawing No.	35				
CAD FILES						Through Chainage from														Series Number		35 of 37	

CONTROL LINE MC01
X = 190634.923
Y = 7984180.217
Z = 382.812

Datum 380.00

DESIGN HEIGHT		382.418	381.994	382.018		382.685	382.707	382.812		382.707	382.684	382.018	381.994	382.300	
EXISTING SURFACE		382.418	382.230	382.445		382.712	382.747	382.847		382.659	382.584	382.259	382.238	382.300	
OFFSETS		-11.499	-10.650	-8.250		-4.250	-3.500	0.000		3.500	4.250	8.250	10.650	11.262	

CHAINAGE 64263.000

CONTROL LINE MC01
X = 190632.420
Y = 7984181.873
Z = 382.860

Datum 380.00

DESIGN HEIGHT		382.623	382.052	382.076		382.743	382.763	382.860		382.755	382.732	382.066	382.042	382.467	
EXISTING SURFACE		382.623	382.374	382.708		382.771	382.808	382.917		382.716	382.631	382.313	382.292	382.467	
OFFSETS		-11.797	-10.654	-8.254		-4.254	-3.504	0.000		3.504	4.254	8.254	10.654	11.504	

CHAINAGE 64260.000


CONTROL LINE MC01
X = 190615.740
Y = 7984192.907
Z = 383.180

Datum 380.00


DESIGN HEIGHT		383.921	382.440	382.464		383.130	383.139	383.180		383.074	383.052	382.385	382.361	383.041	
EXISTING SURFACE		383.921	383.479	383.753		383.173	383.223	383.286		383.046	382.971	382.648	382.685	383.041	
OFFSETS		-13.643	-10.681	-8.281		-4.281	-3.531	0.000		3.531	4.281	8.281	10.681	12.041	

CHAINAGE 64240.000


F				Associated Job Nos	Survey Data	Scales	ETHERIDGE SHIRE COUNIL (226)		MC01 ANNOTATED CROSS SECTIONS STAGE 1			Job No. 226/92C/2361416			
E							GULF DEVELOPMENTAL ROAD (92C)								
D							CTL CHGE 61750 – 64300								
C				Auxiliary Drg Nos	Horiz. Datum		Dimensions shown in except where shown otherwise	Reference Points				ENGINEERING CERTIFICATION (RPEQ)			
B					Horiz. Grid	Preceding RP		Dist. to start of job (km)	From start to end of job	From end to Following RP	Following RP	ENG. AREA	SIGNATORY FULL NAME	No.	DATE
A	Issued For Construction				Height Datum										
Revisions/Descriptions		Signatory: – RPEQ Full Name, Eng. Area and RPEQ No. or – Full Name and Position Title		Date			Through Chainage from				Contract No.		Drawing No. 36		
											Series Number		36 of 37		
CAD FILES															

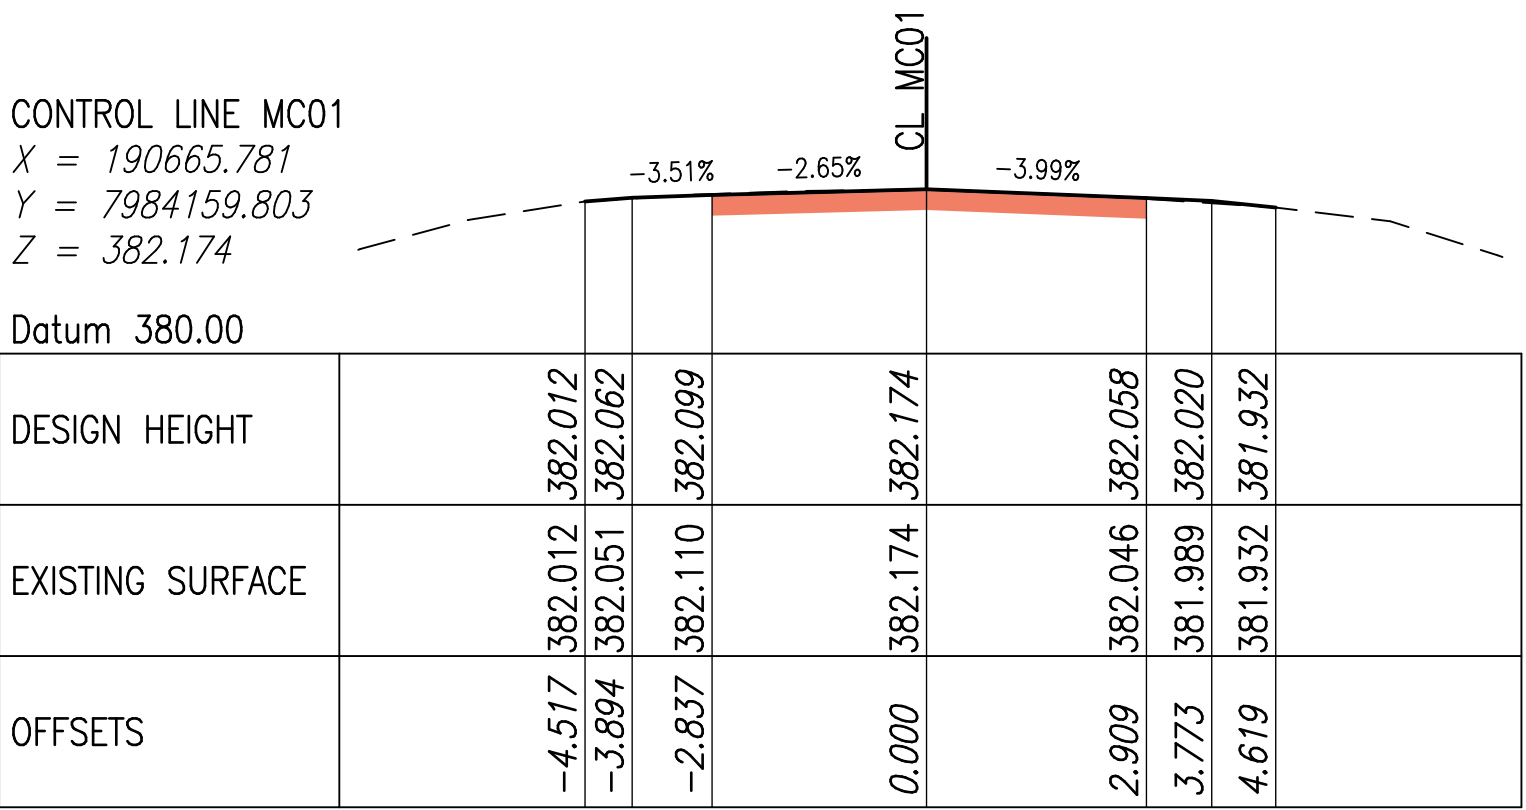


CHAINAGE 64300.000

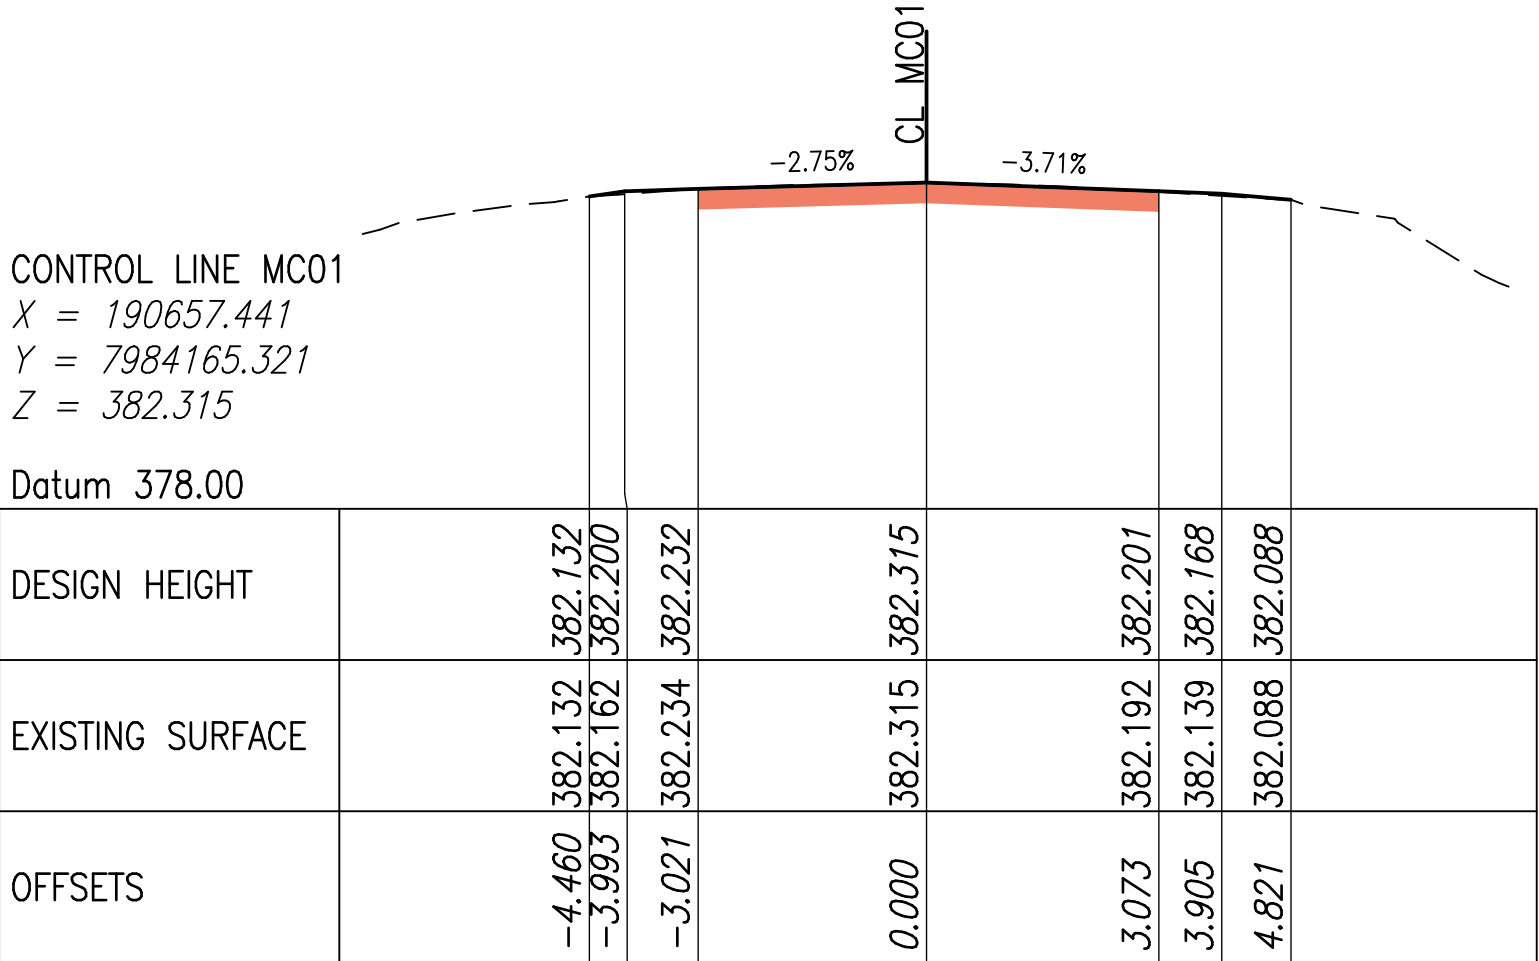


CHAINAGE 64290.000

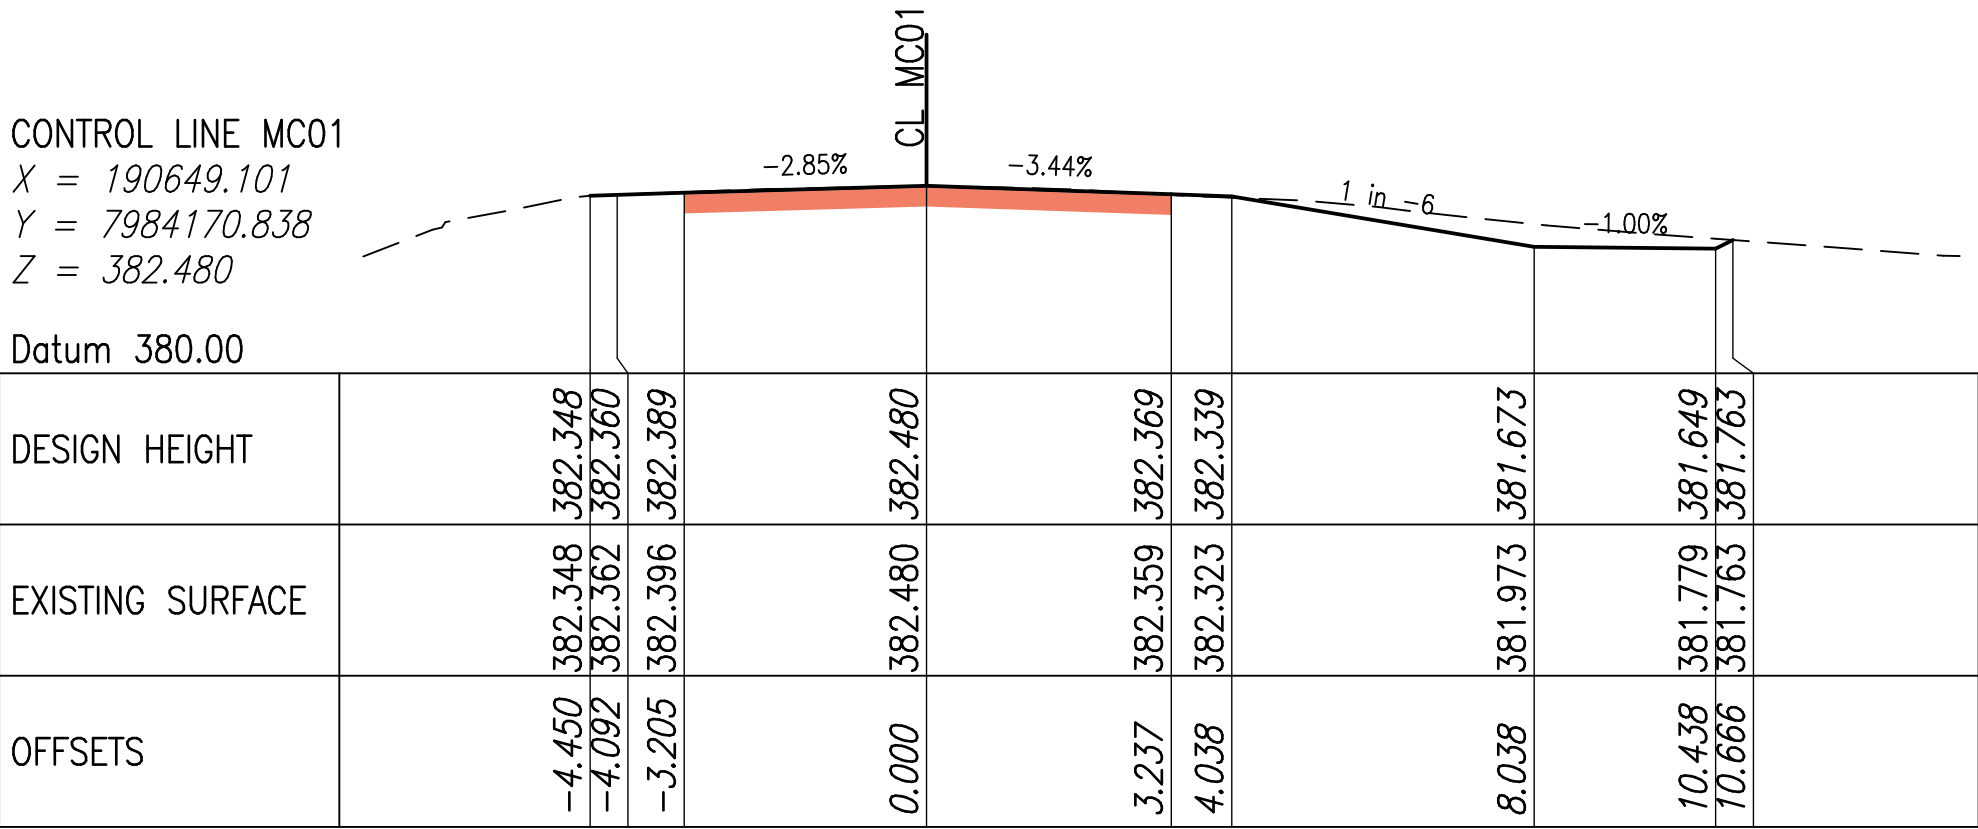


CHAINAGE 64280.000

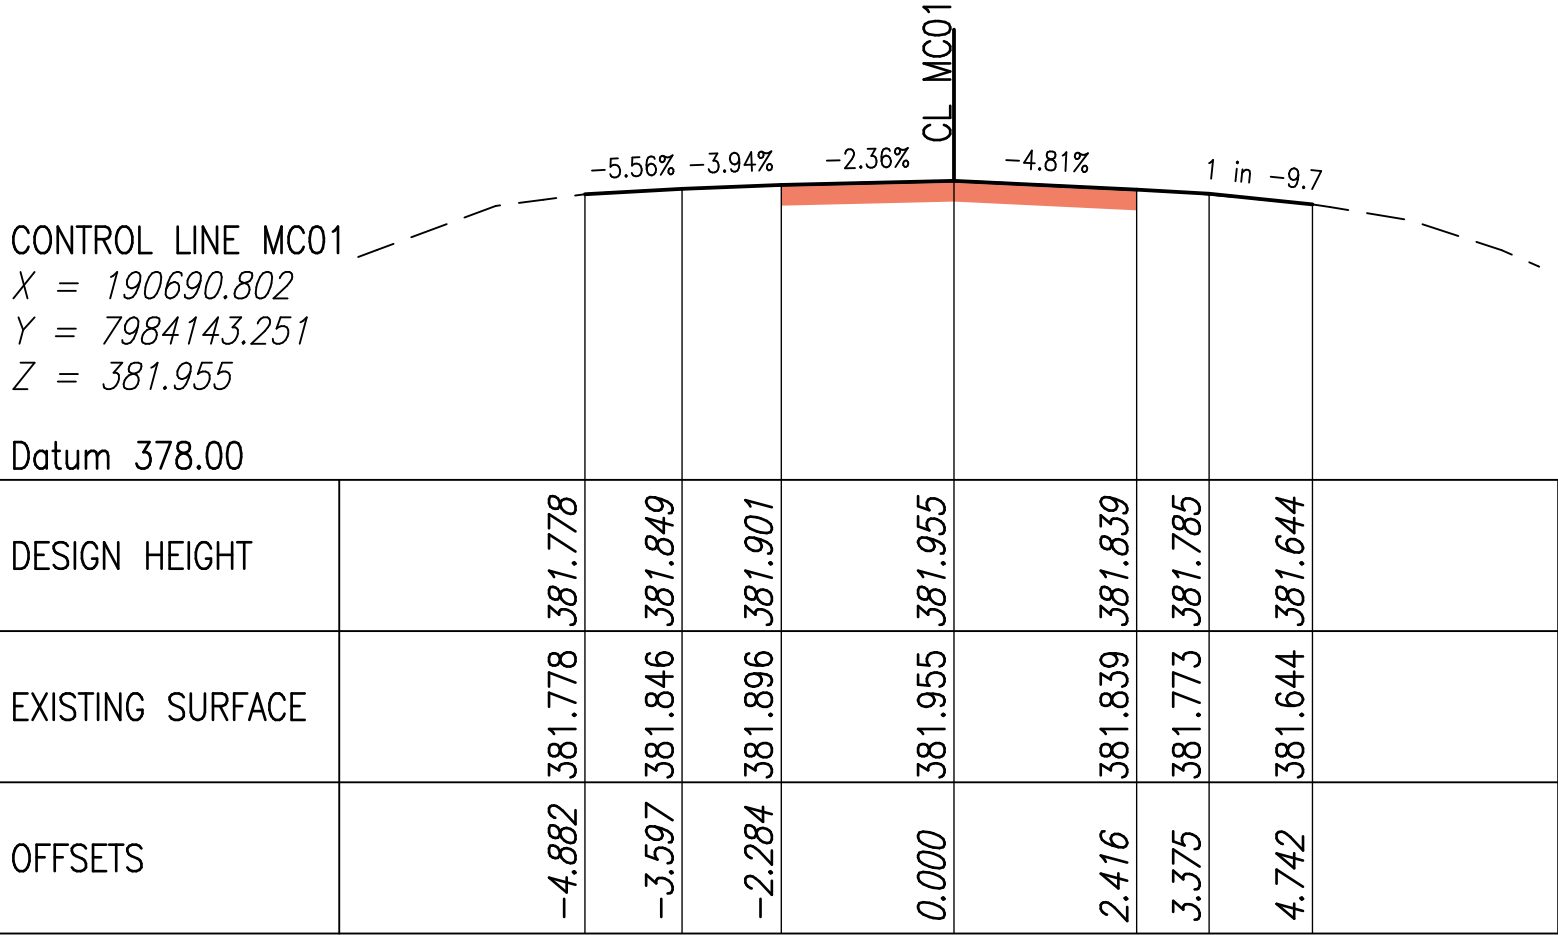


CHAINAGE 64330.000

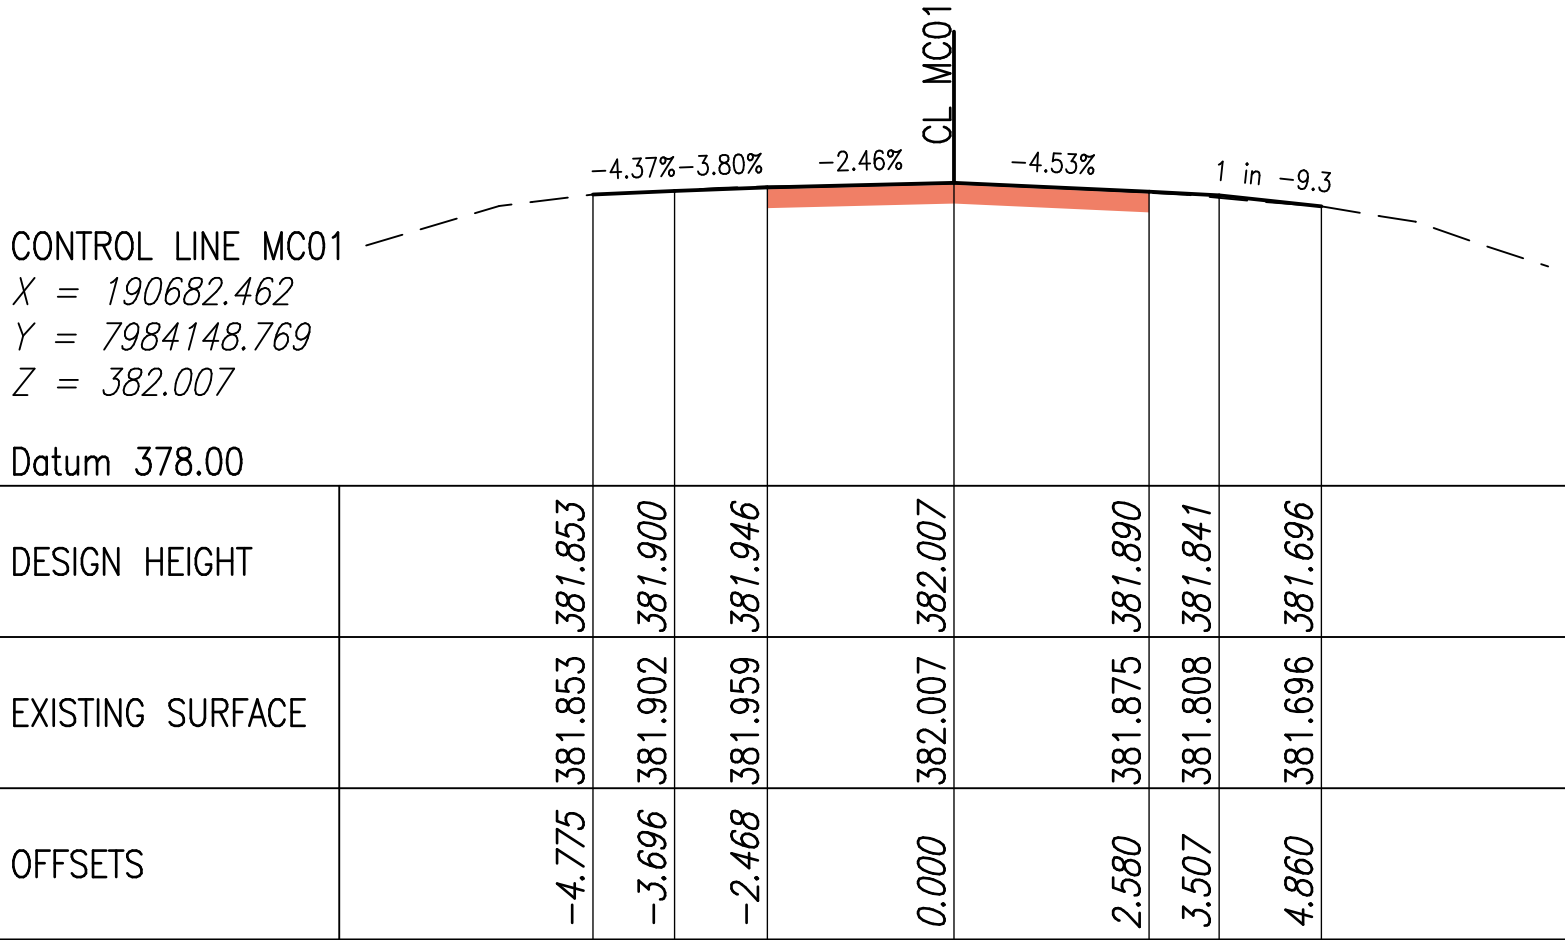


CHAINAGE 64320.000

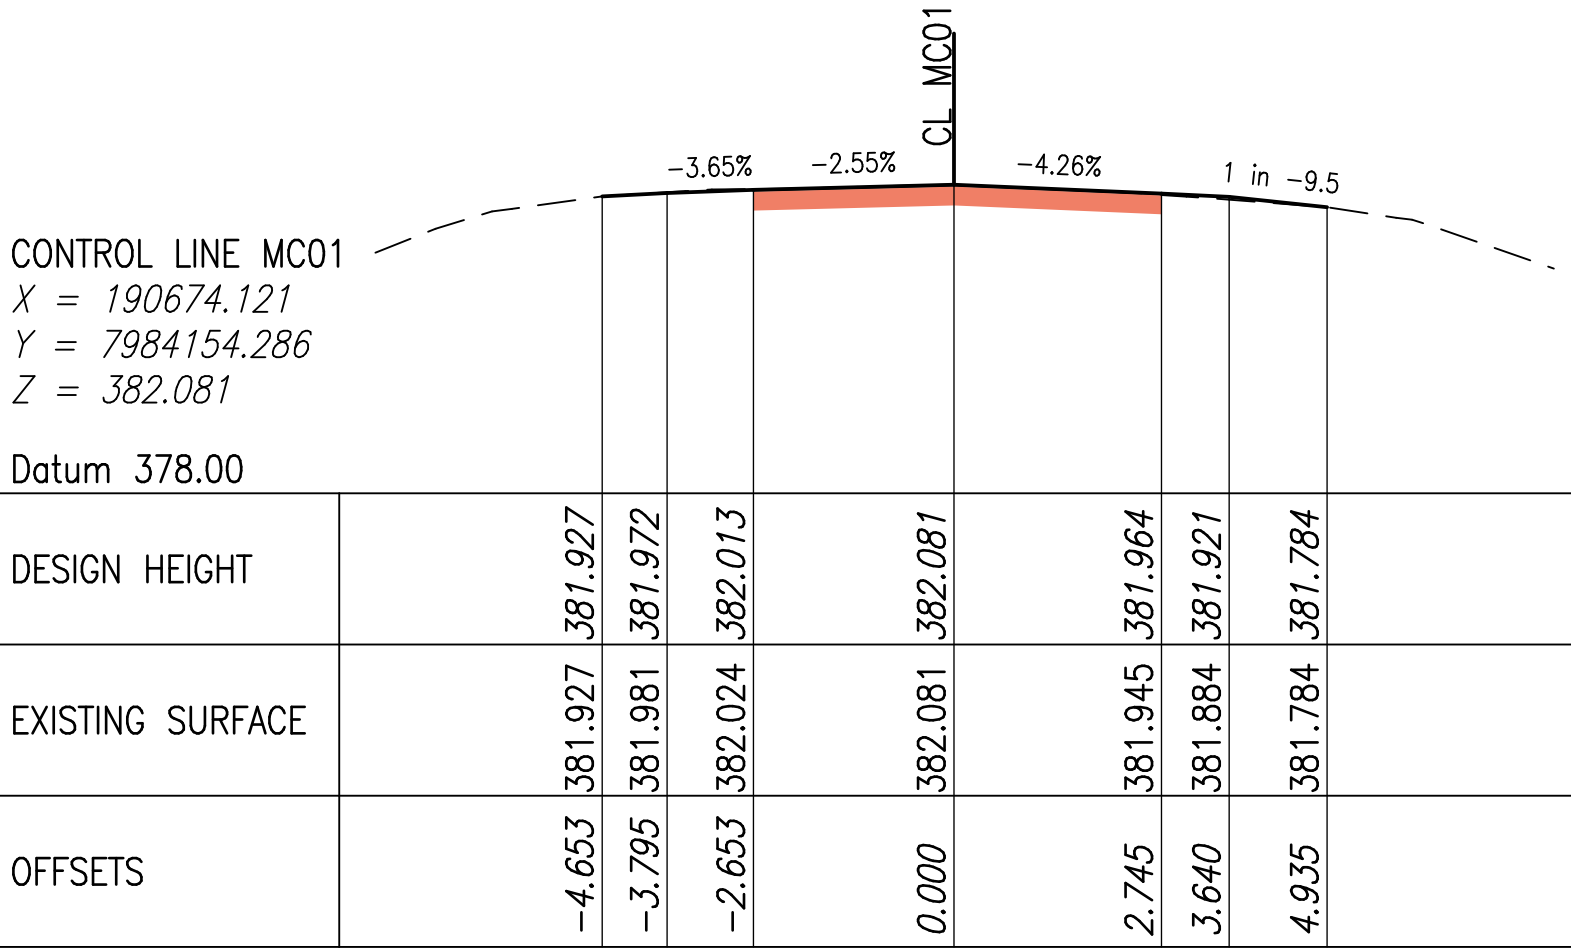


CHAINAGE 64310.000

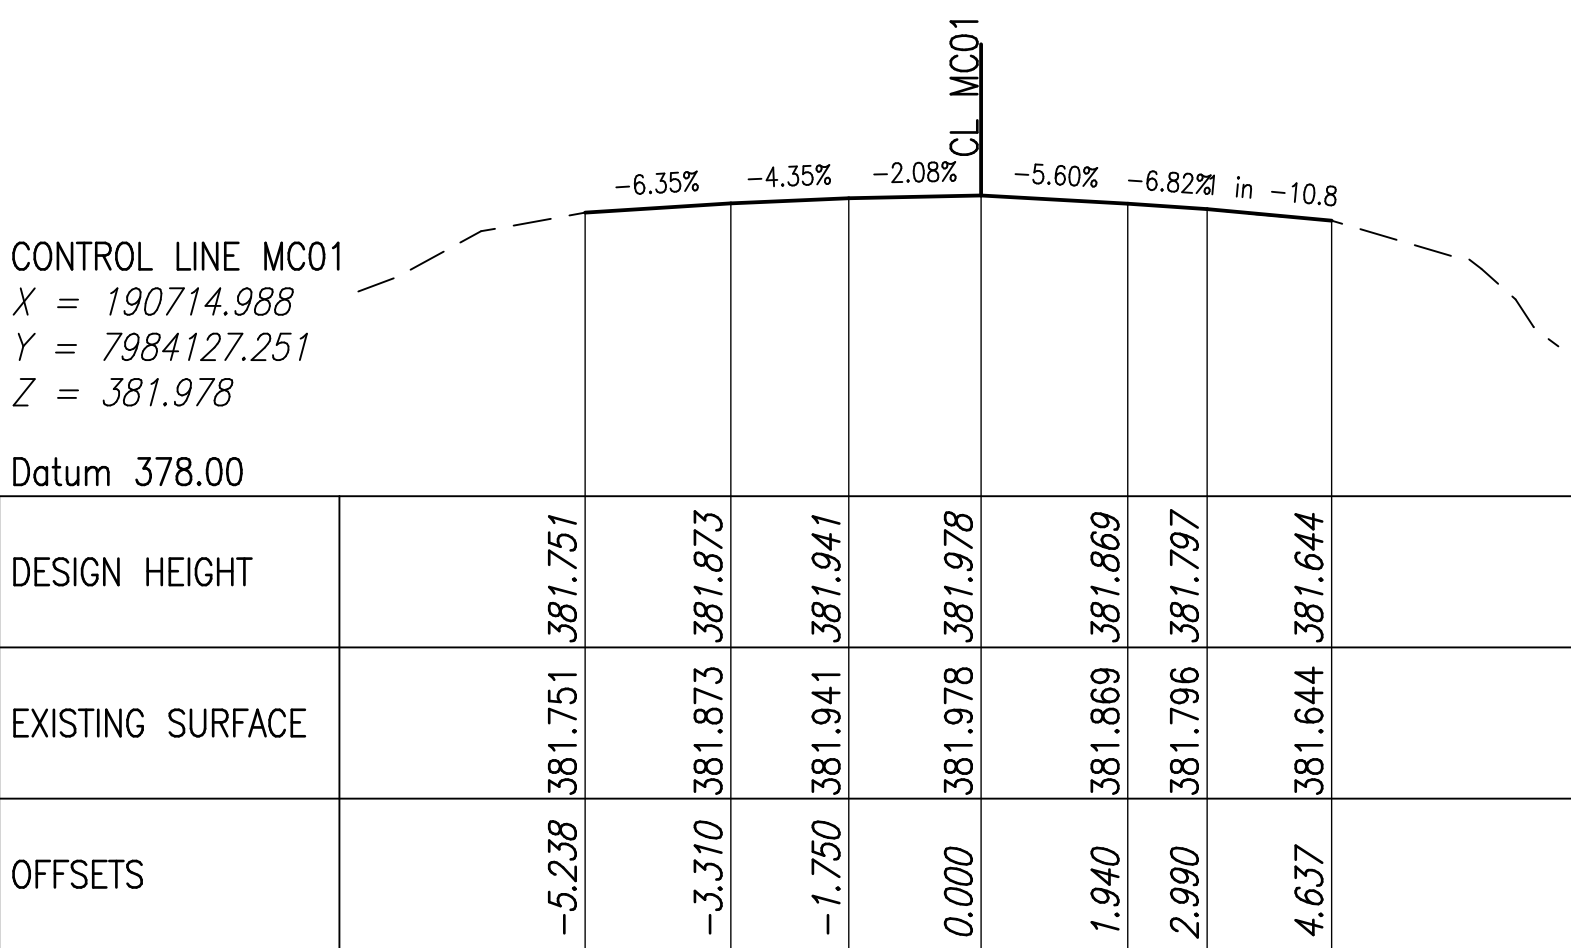

CHAINAGE 64359.000

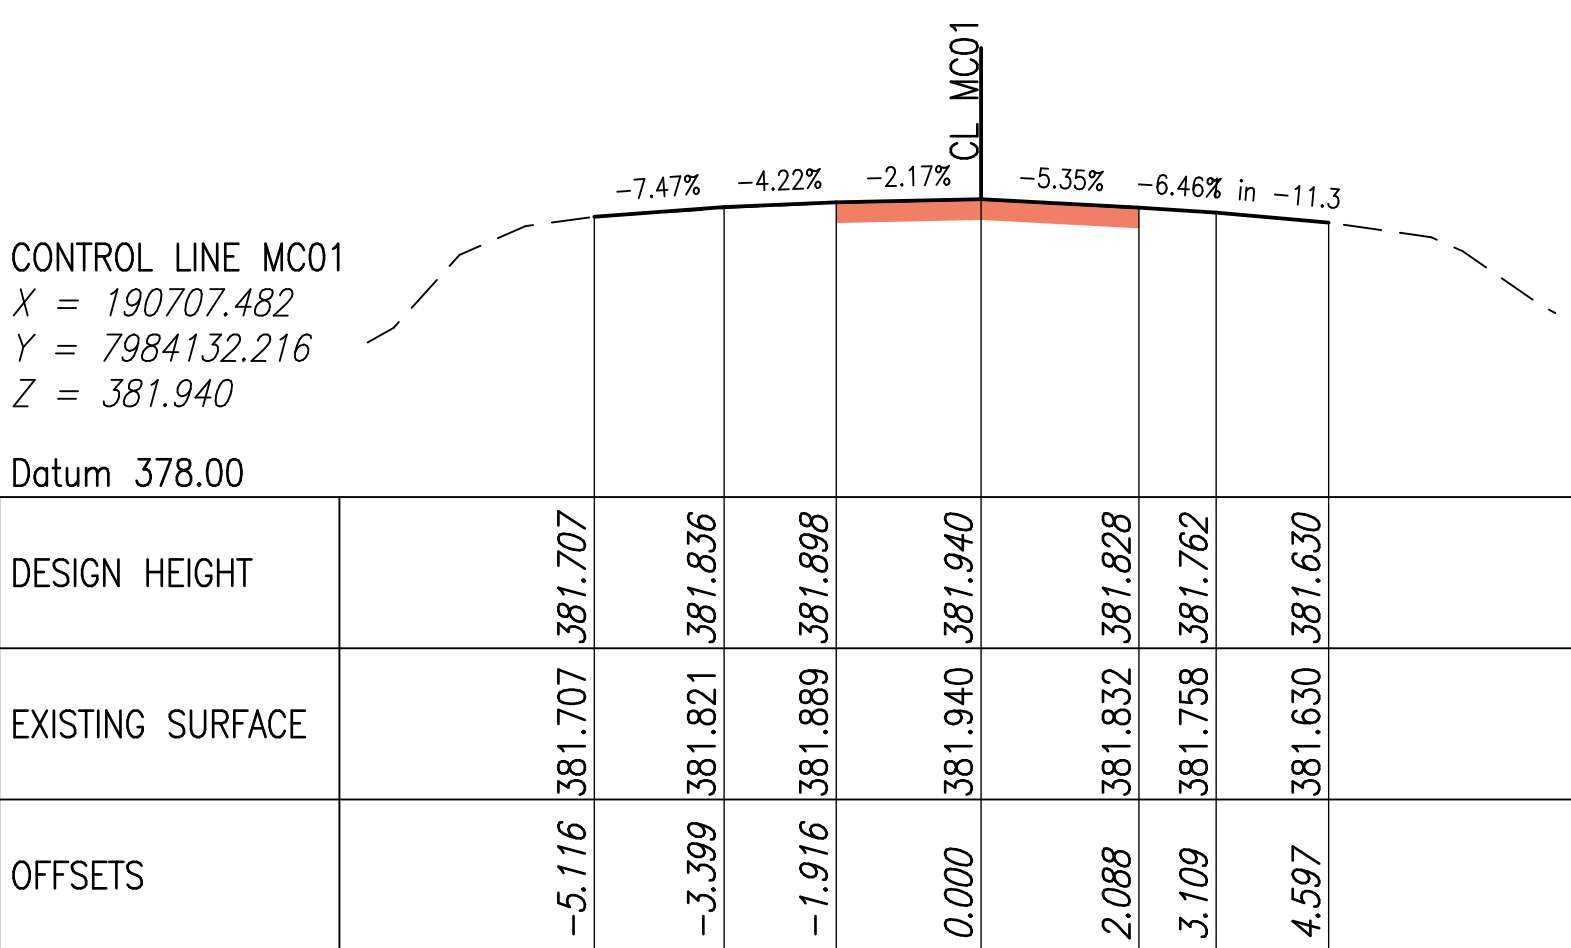

CHAINAGE 64350.000

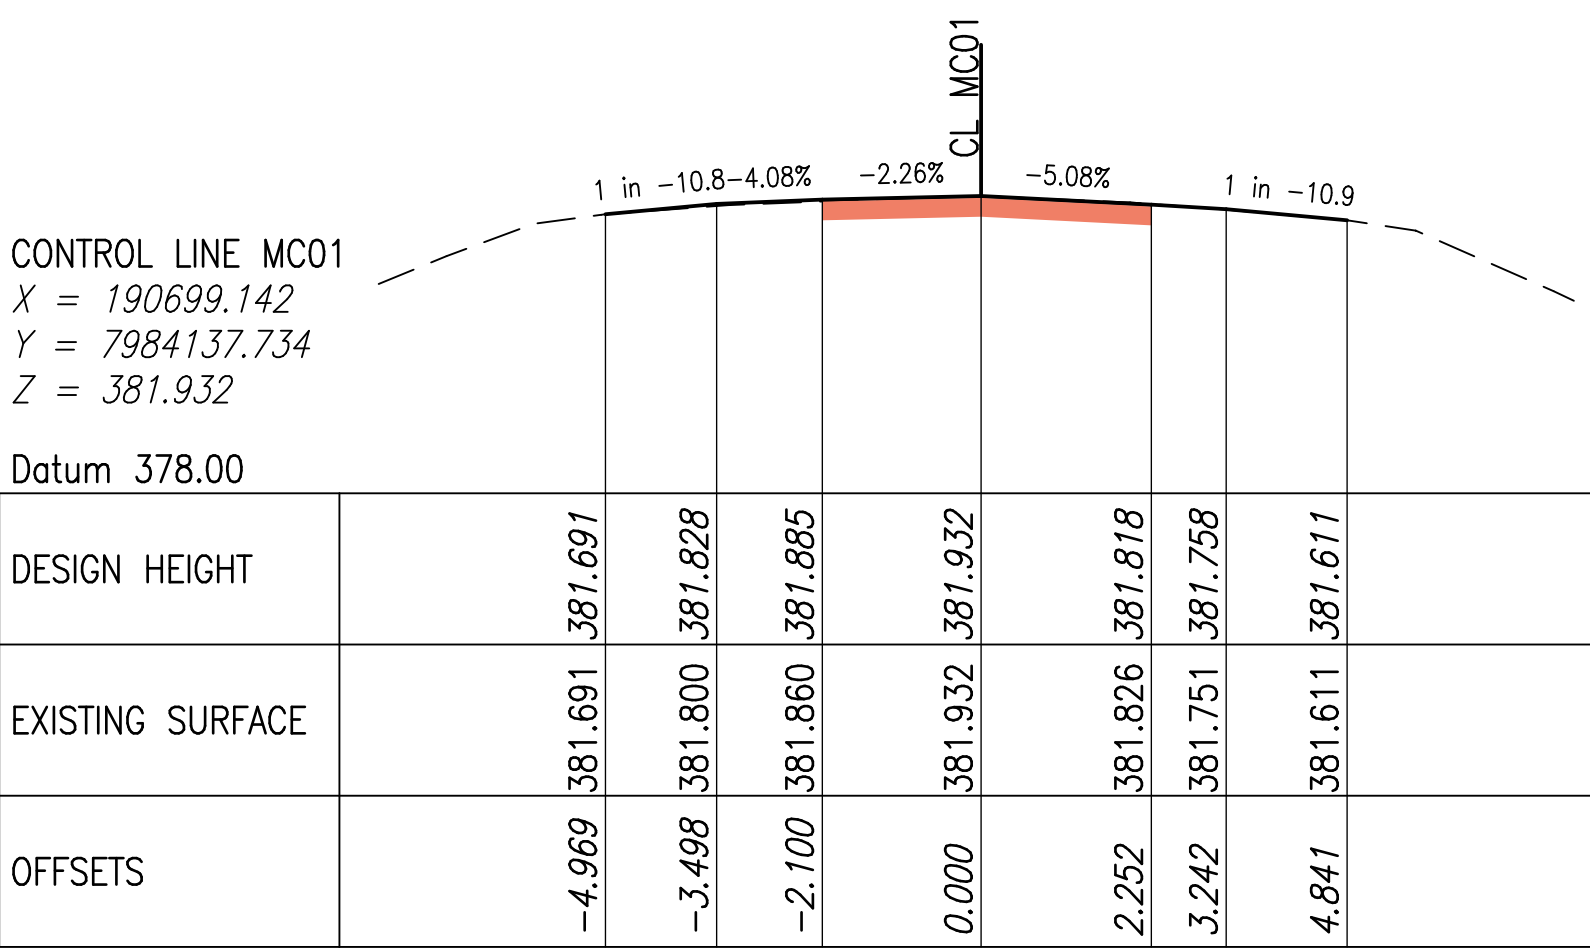

CHAINAGE 64340.000

F				Associated Job Nos	Survey Data	Scales	ETHERIDGE SHIRE COUNCIL (226) GULF DEVELOPMENTAL ROAD (92C) CTL CHGE 61750 – 64300	MC01 ANNOTATED CROSS SECTIONS STAGE 1				 Queensland Government		
E				Auxiliary Drg Nos	Horiz. Datum				ENGINEERING CERTIFICATION (RPEQ)				Job No. 226/92C/2361416	
D					Horiz. Grid				SIGNATORY FULL NAME				Contract No.	
C					Height Datum				No.				DATE	
B					Survey Books		Through Chainage from				Drawing No. 37			
A	Issued For Construction			Signatory: – RPEQ Full Name, Eng. Area and RPEQ No. or – Full Name and Position Title		Date					Series Number 37 of 37			
Revisions/Descriptions														
CAD FILES														